


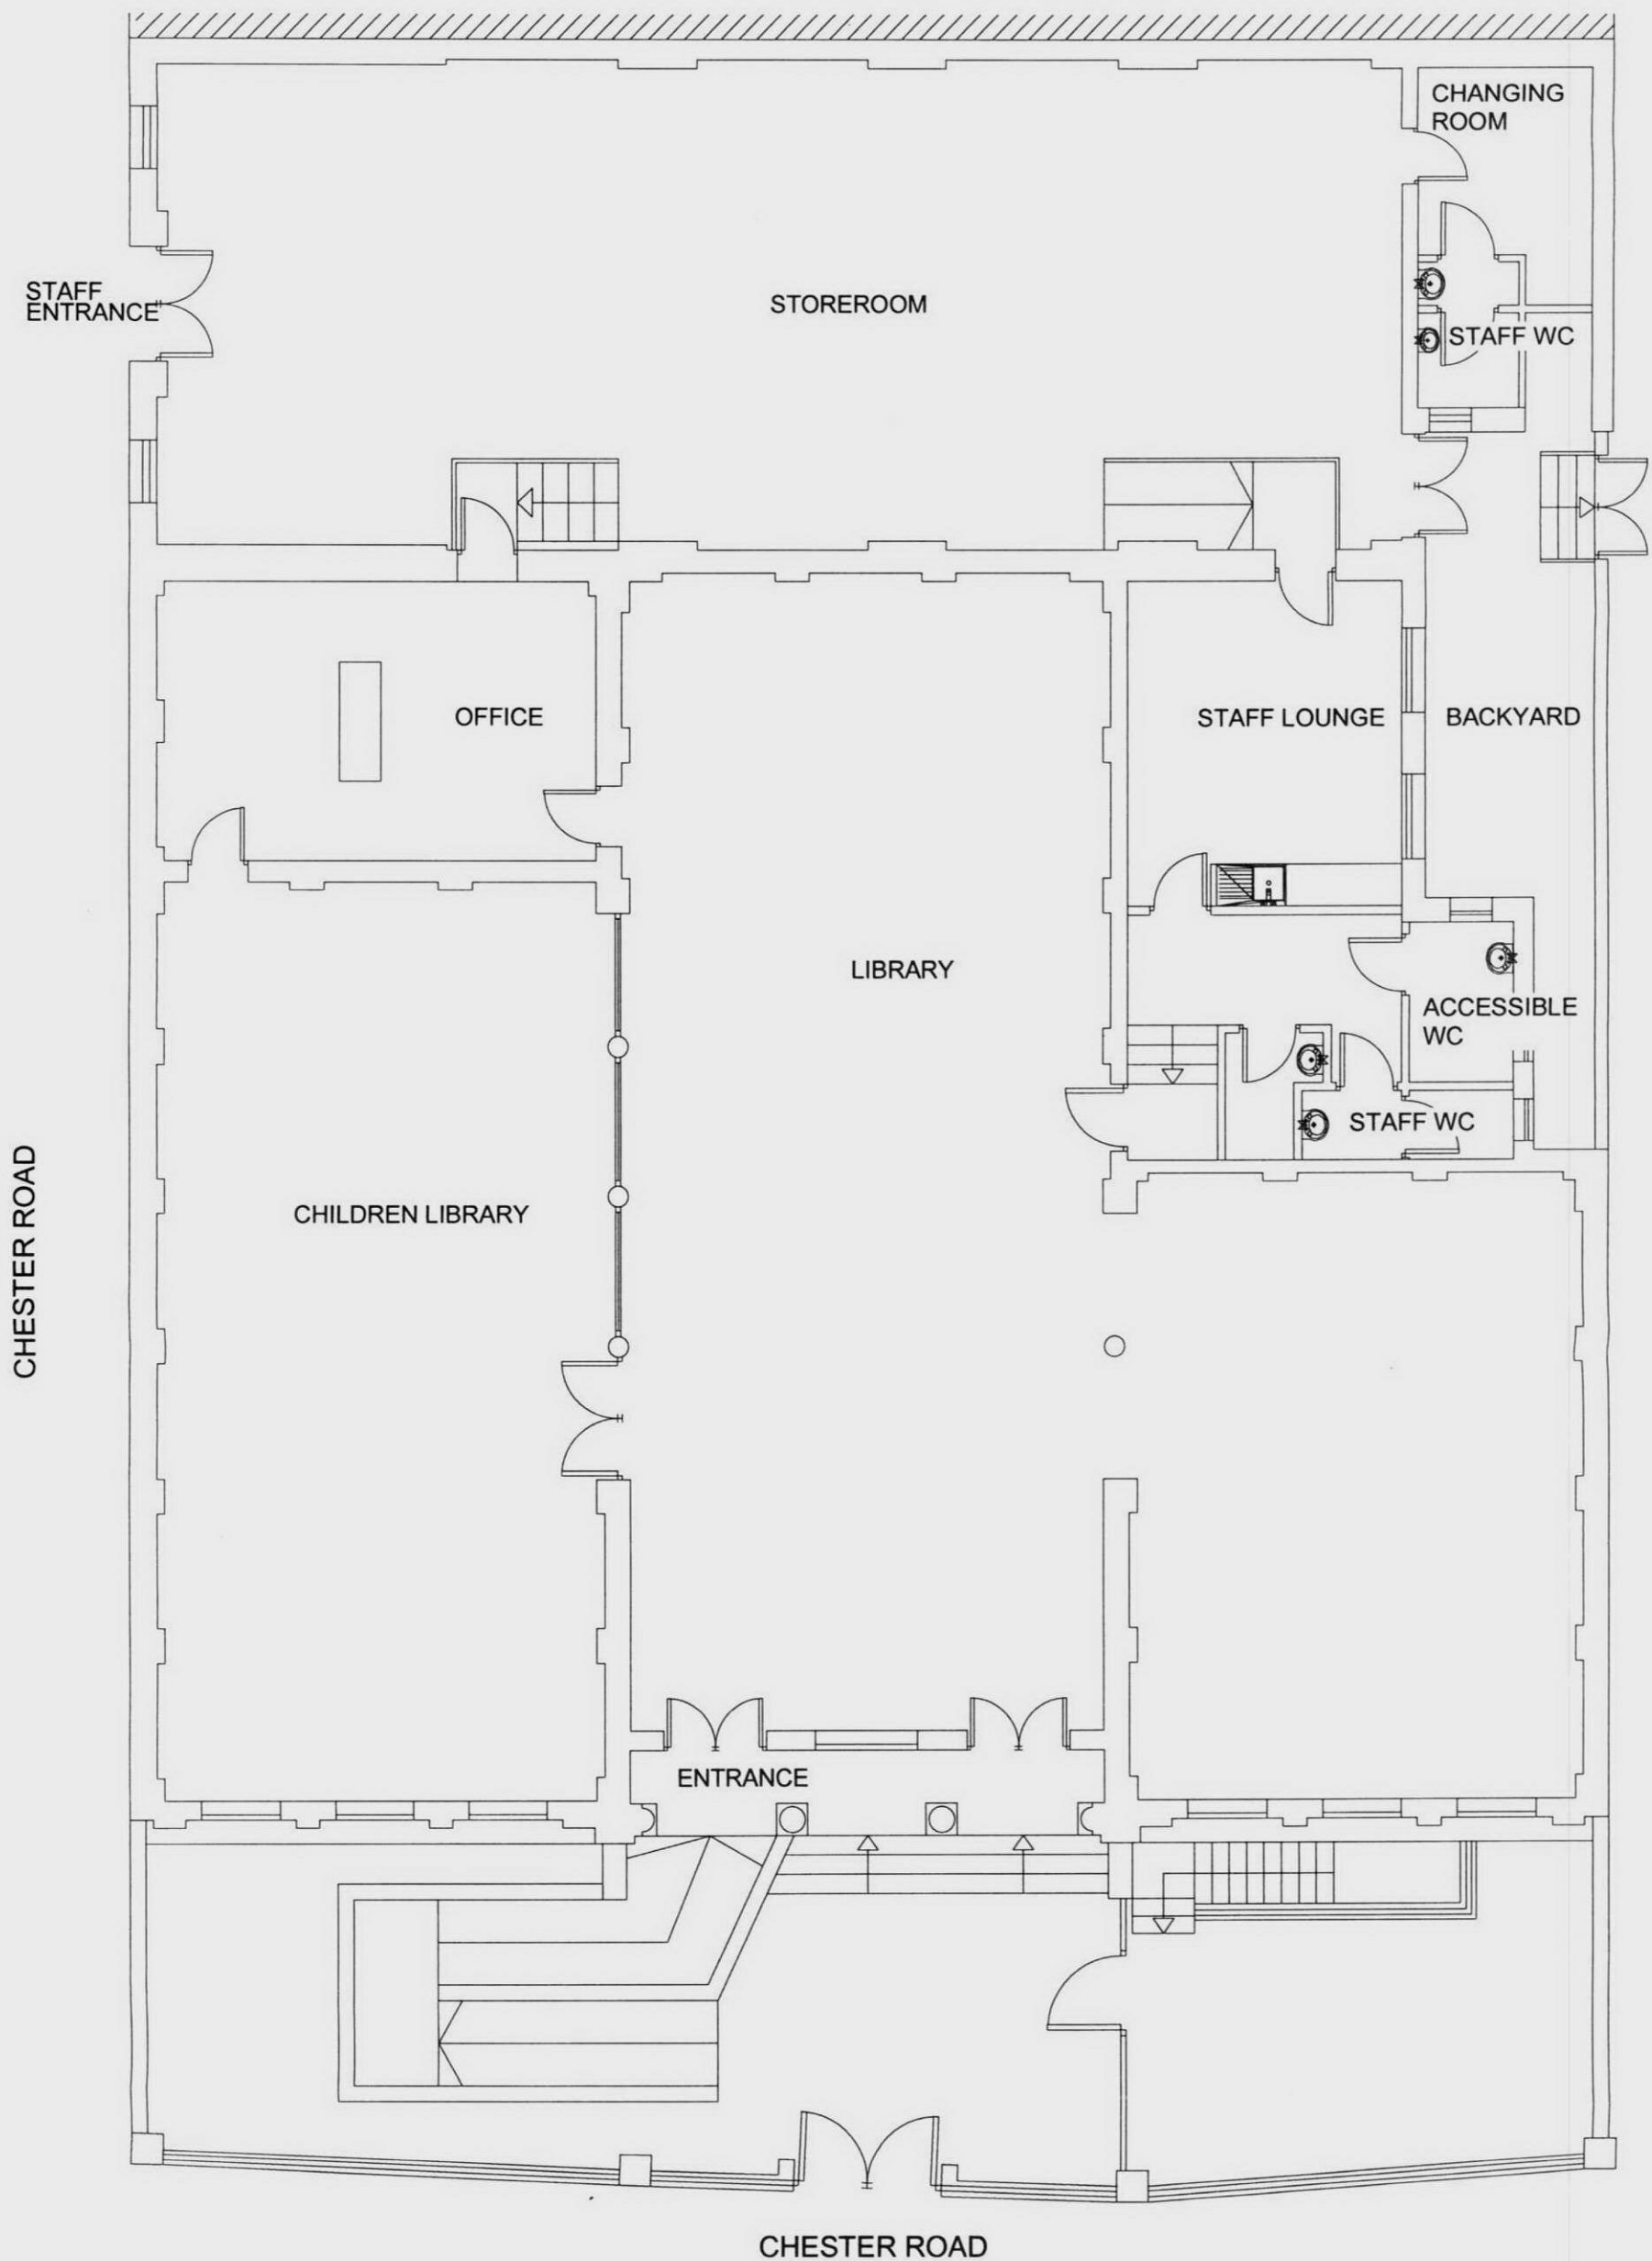

LONDON BOROUGH OF CAMDEN
HIGHGATE BRANCH LIBRARY

Dannatt, Johnson Architects

52c Borough High Street, London, SE1 1XN
 Telephone (020) 7357 7100 Fax (020) 7357 7200

GENERAL PLAN

STATUS: PLANNING - LBC



Drawing Number
462-WD-01

Revision

-

Drawn
 CF

Checked

Scale
 1:100
 @ A3

Date
 MAY 10