


THIS SECTION OF THE
EXISTING 215MM BRICK
BOUNDARY WALL HAD
TO BE DEMOLISHED.
(DANGEROUS STRUCTURE
ABUTTING A PUBLIC FOOTPATH)


FRONT GARDEN WALL ELEVATION

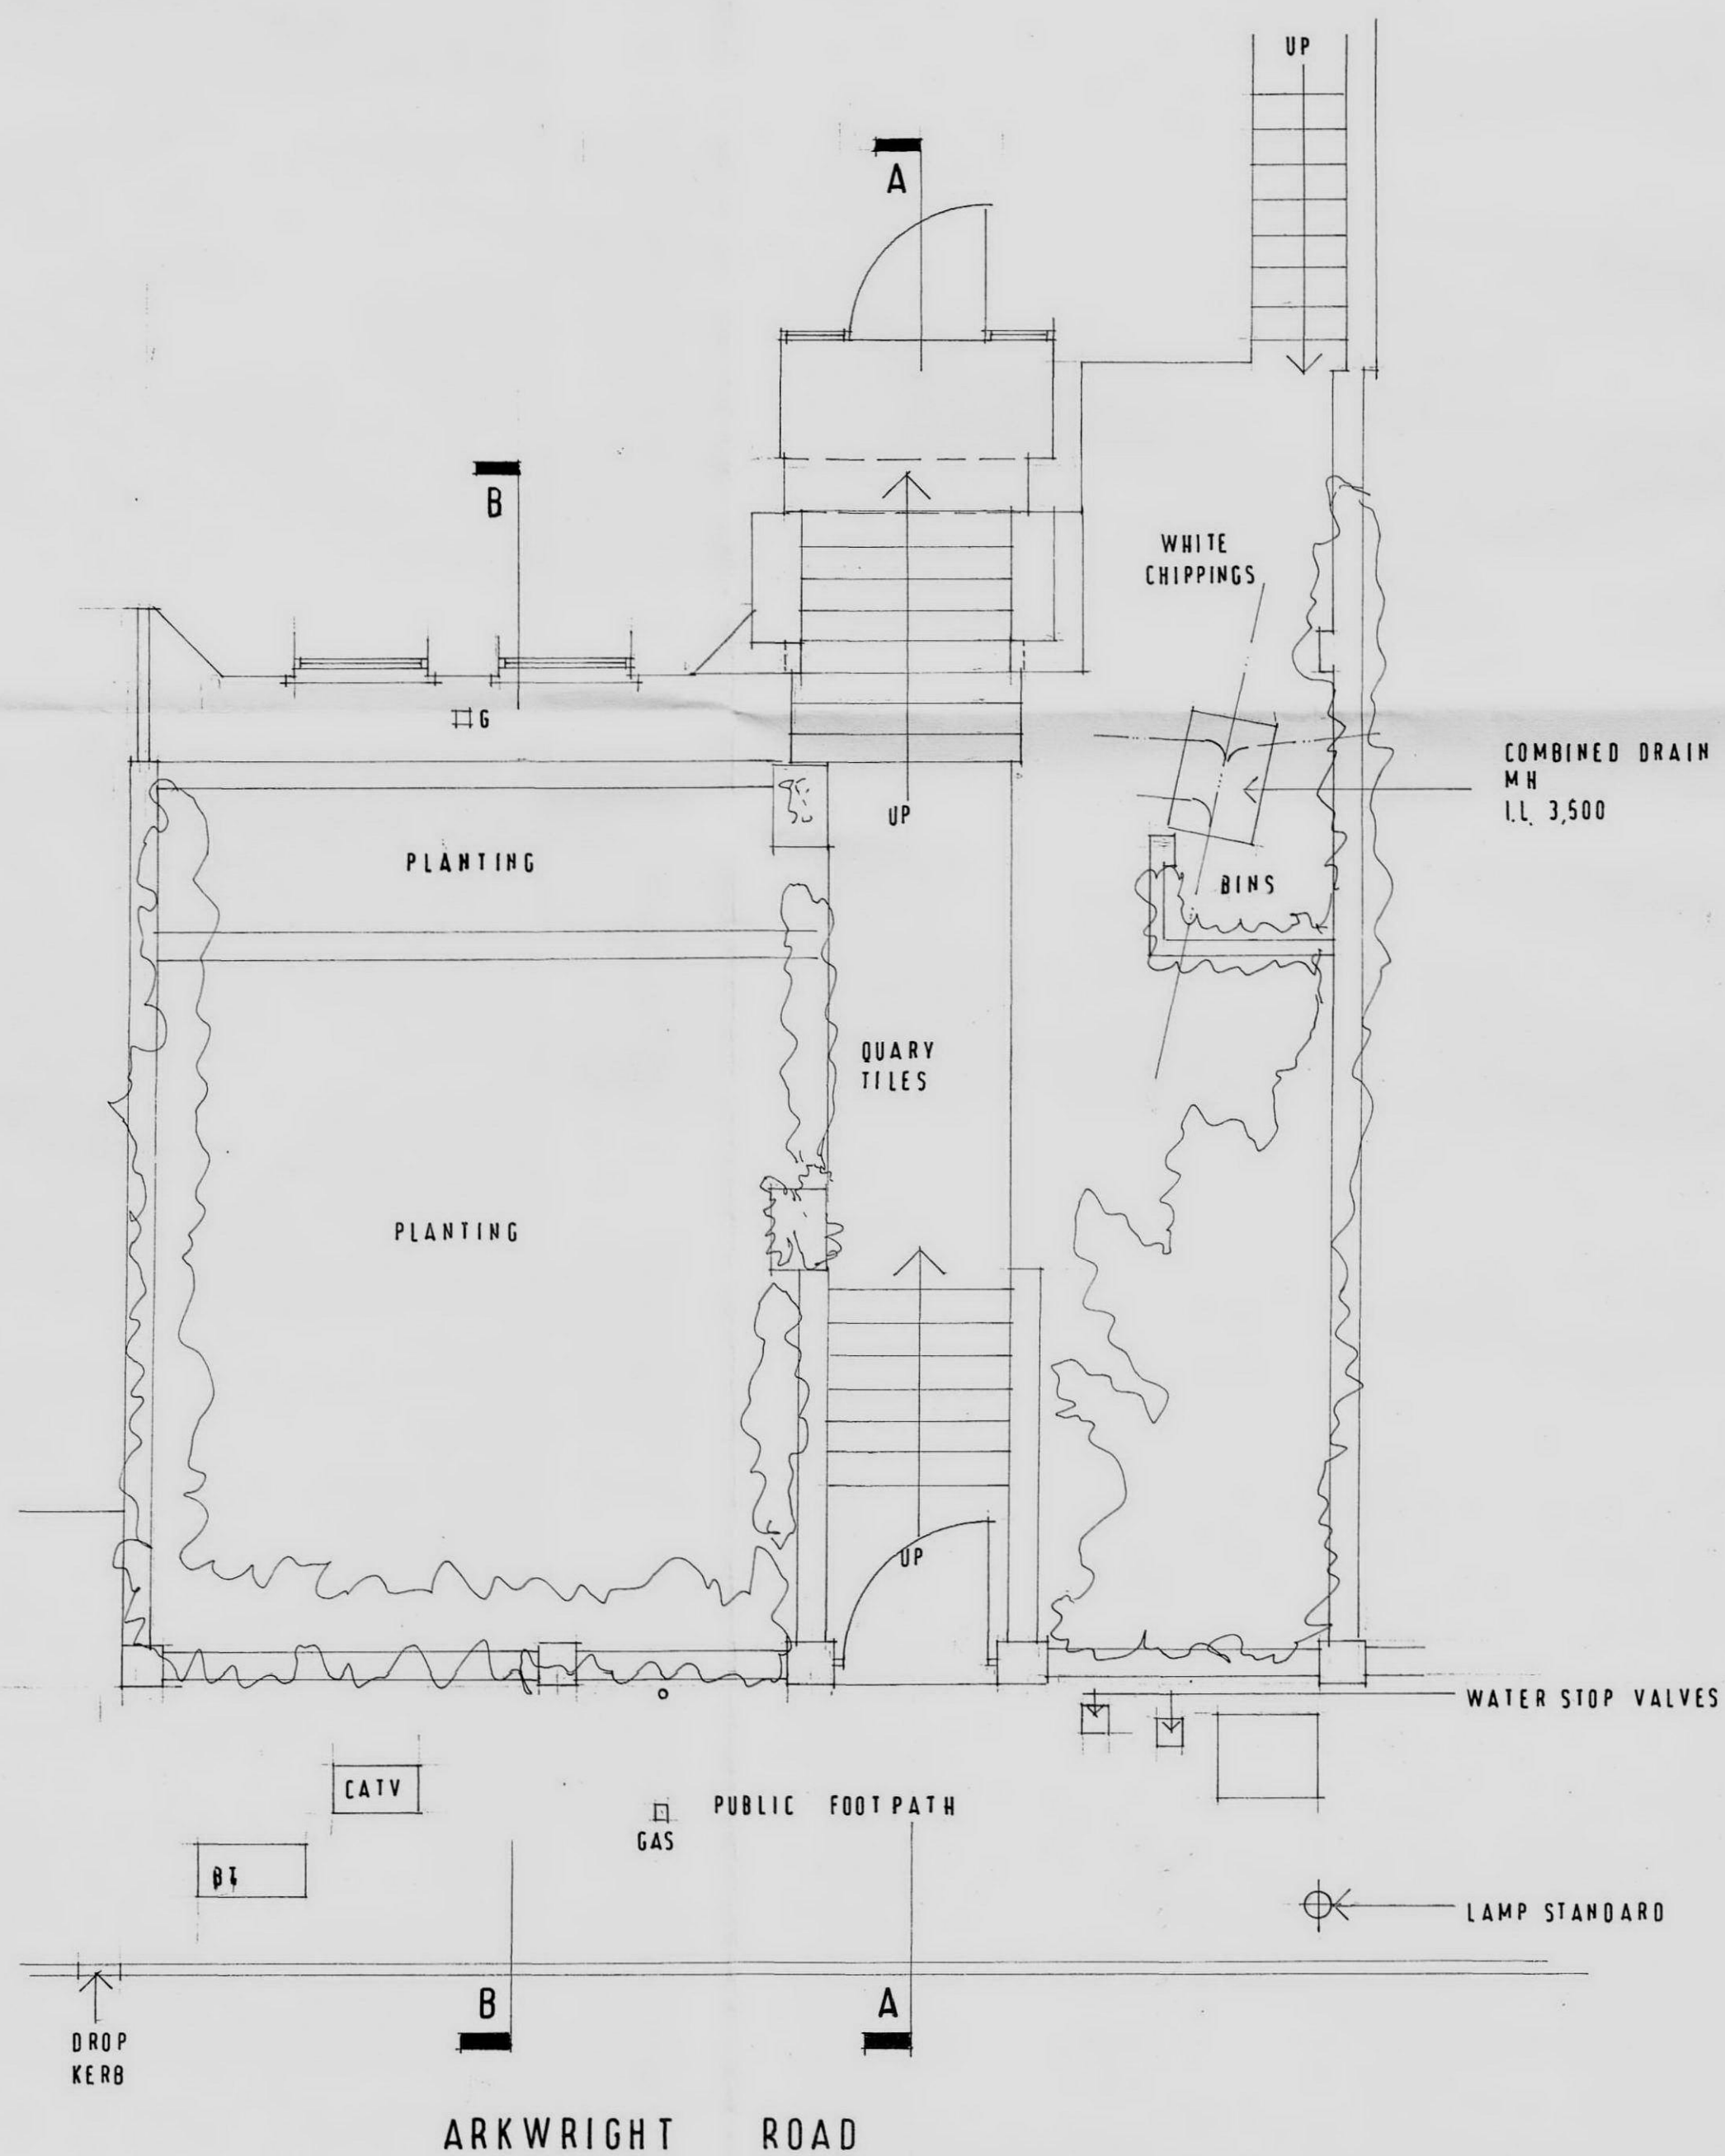

PLAN

SECTION B:B

SECTION A:A

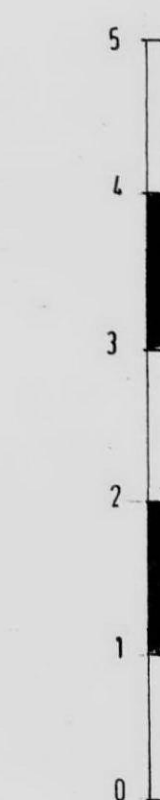

SCALE: 1/50

A SCALE BAR ADDED 24.6.10

PROPOSED ALTERATIONS
TO FRONT GARDEN
AT
42 ARKWRIGHT ROAD
LONDON NW3

PLAN SECTION &
ELEVATION
AS EXISTING

DATE:
MARCH 2010

SCALE:
1:50

C STEVENS
79 GLADSTONE ROAD
LONDON
SW19 1QR
tele: 020 8540 0369

DRG NO
10/03/01