


NOTES:  
DO NOT SCALE FROM THIS DRAWING.  
ALL DIMENSIONS TO BE CONFIRMED ON SITE PRIOR TO FABRICATION/  
INSTALLATION.

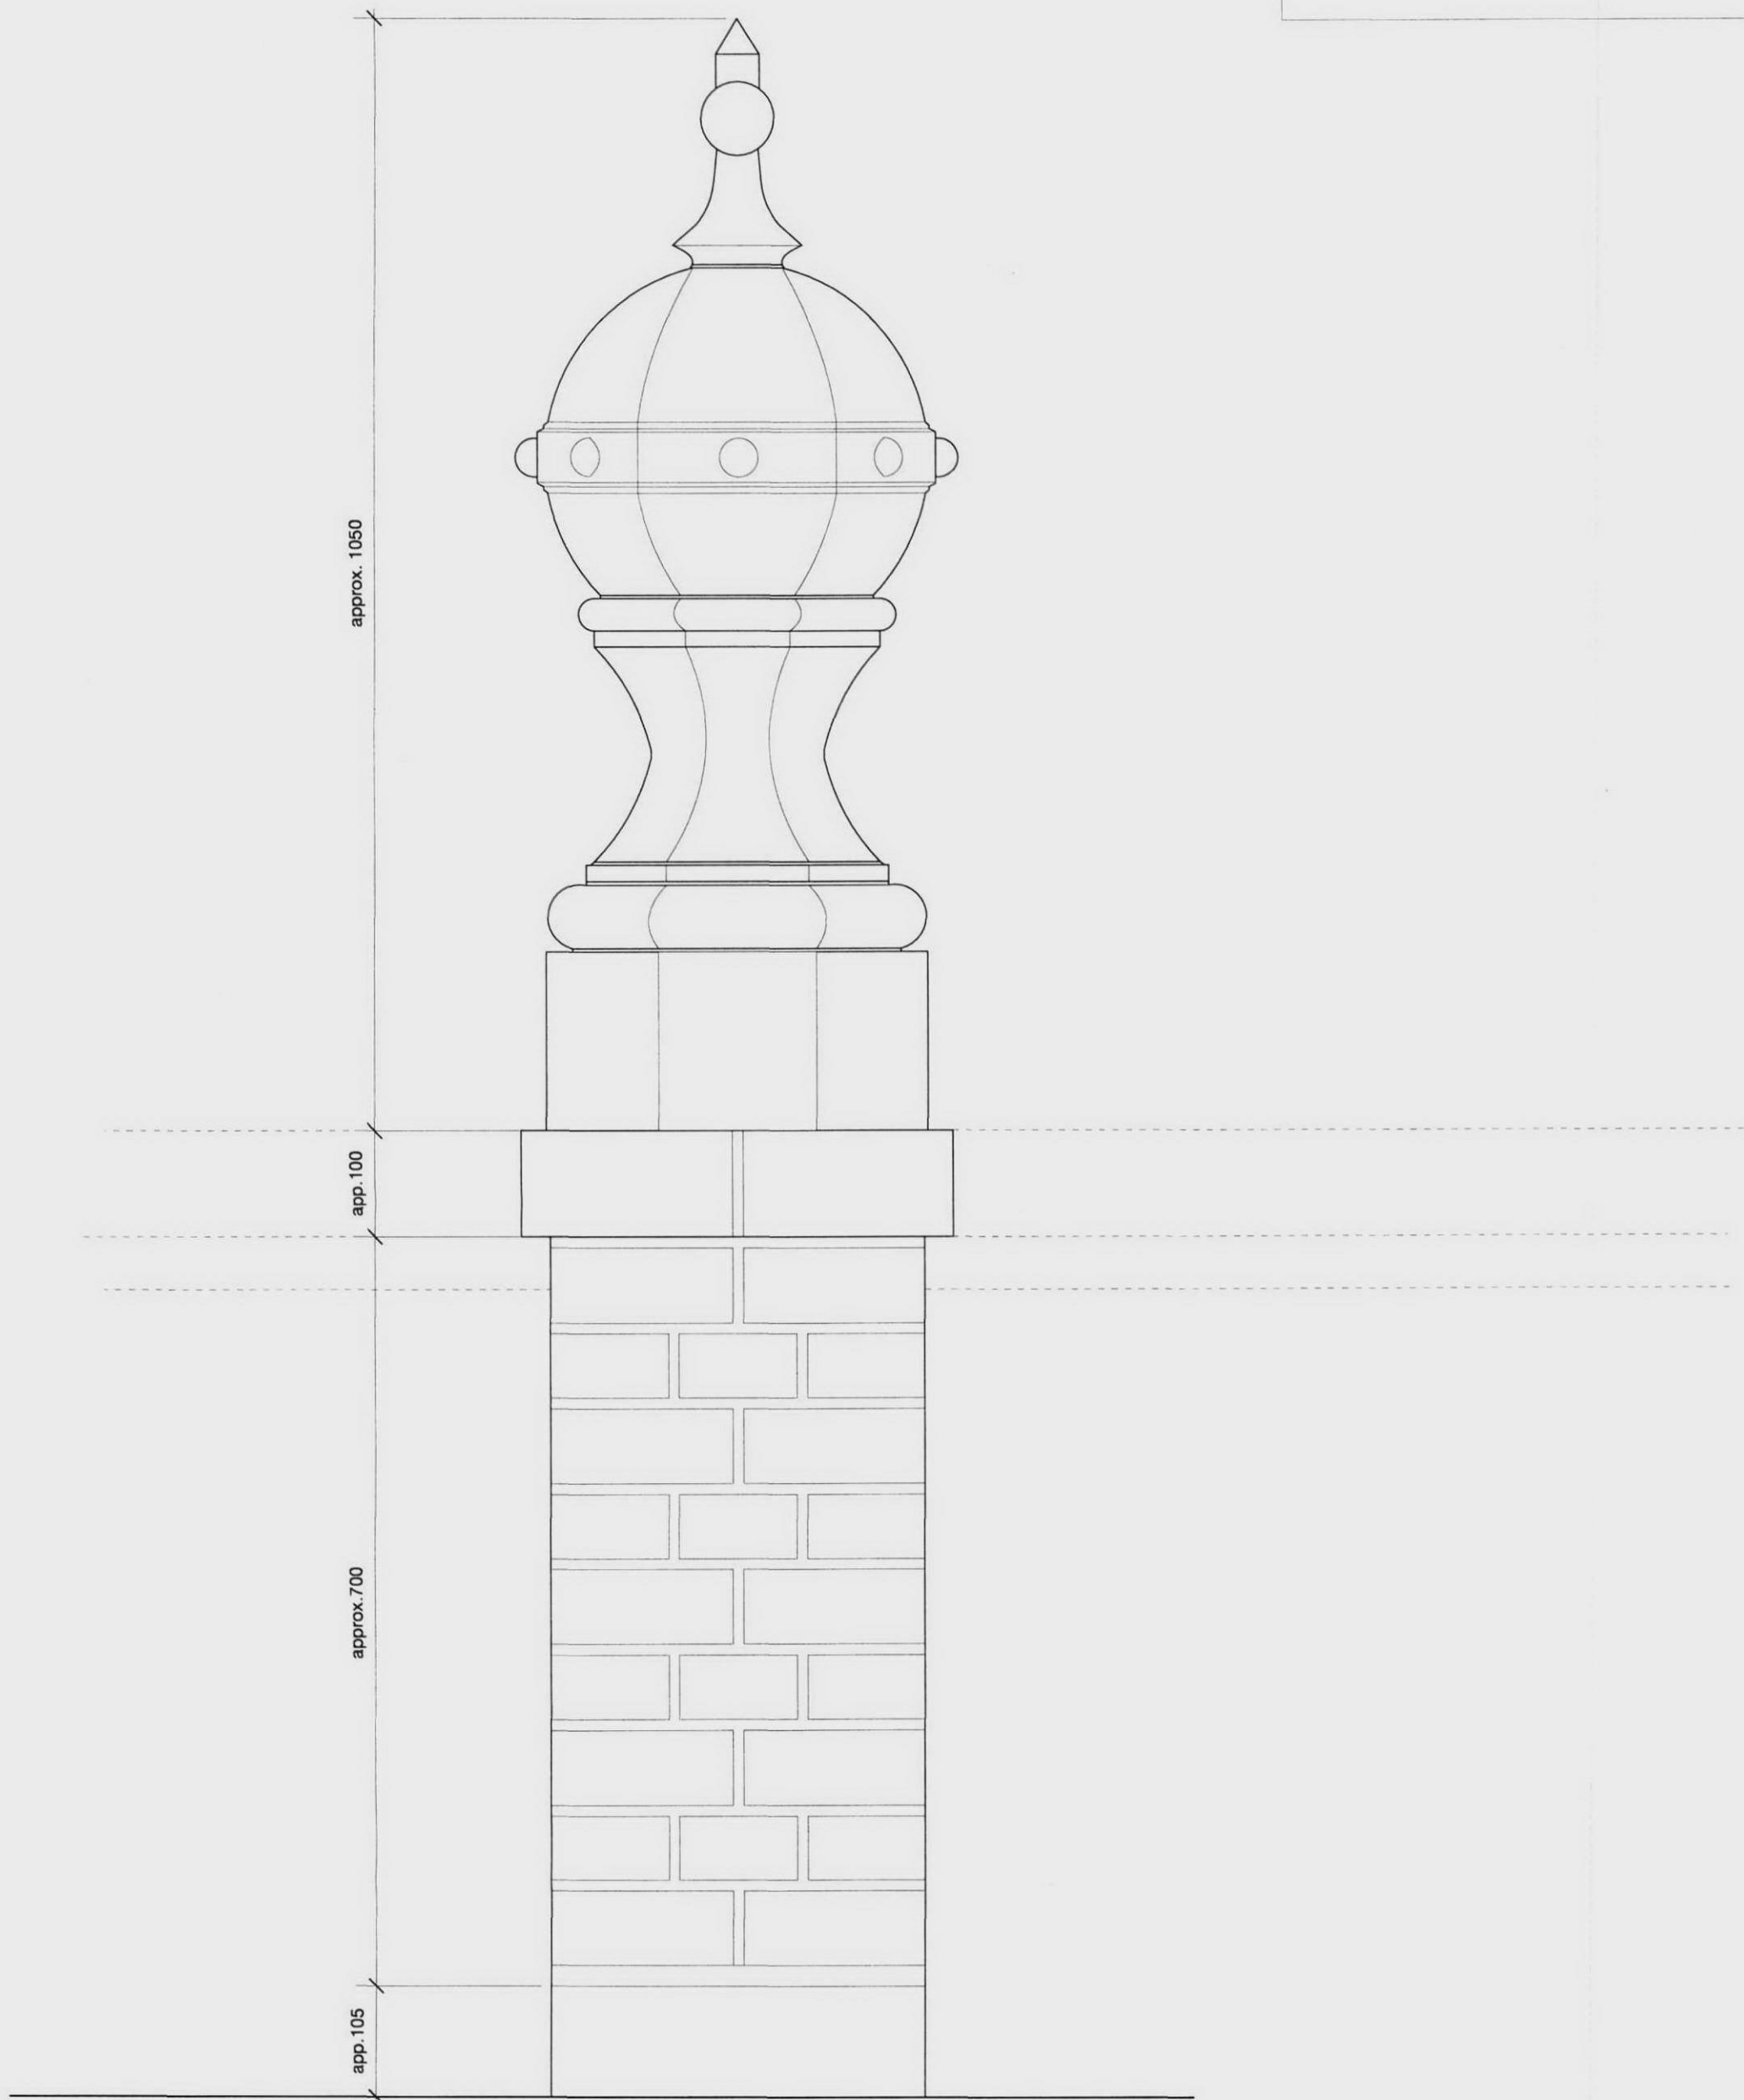

LONDON BOROUGH OF CAMDEN  
HIGHGATE BRANCH LIBRARY

**Dannatt, Johnson Architects**

52c Borough High Street, London, SE1 1XN  
Telephone (020) 7357 7100 Fax (020) 7357 7200

**DETAIL URN FINIAL**  
**STATUS: PLANNING - LBC**

Drawing Number			Revision
462-BD-02			-
Drawn	Checked	Scale	Date
CF		1: 6 @ A3	MAY 10