

W. Dore & Co.
123, Pindlers Road
Hampstead, N.W.4
Tel: 35.5121



FRONT GARDEN WALL ELEVATION

FACING BRICKWORK TO MATCH ADJOINING PROPERTIES WITH RED BRICK CAPS & DETAILING TO MATCH.

ELECTRICALLY OPERATED MILD STEEL SLIDING GATES TO LOCAL AUTHORITY APPROVAL.




SECTION 1-1

MILD STEEL RAILINGS TO L.A. APPROVAL.

FACING BRICKWORK TO MATCH FRONT BOUNDARY.

H/V. DOUBLE DOORS AS ACCESS TO UNDER STAIRS CYCLE STORE.

ELECTRIC CAR BATTERY CHARGING POINT.

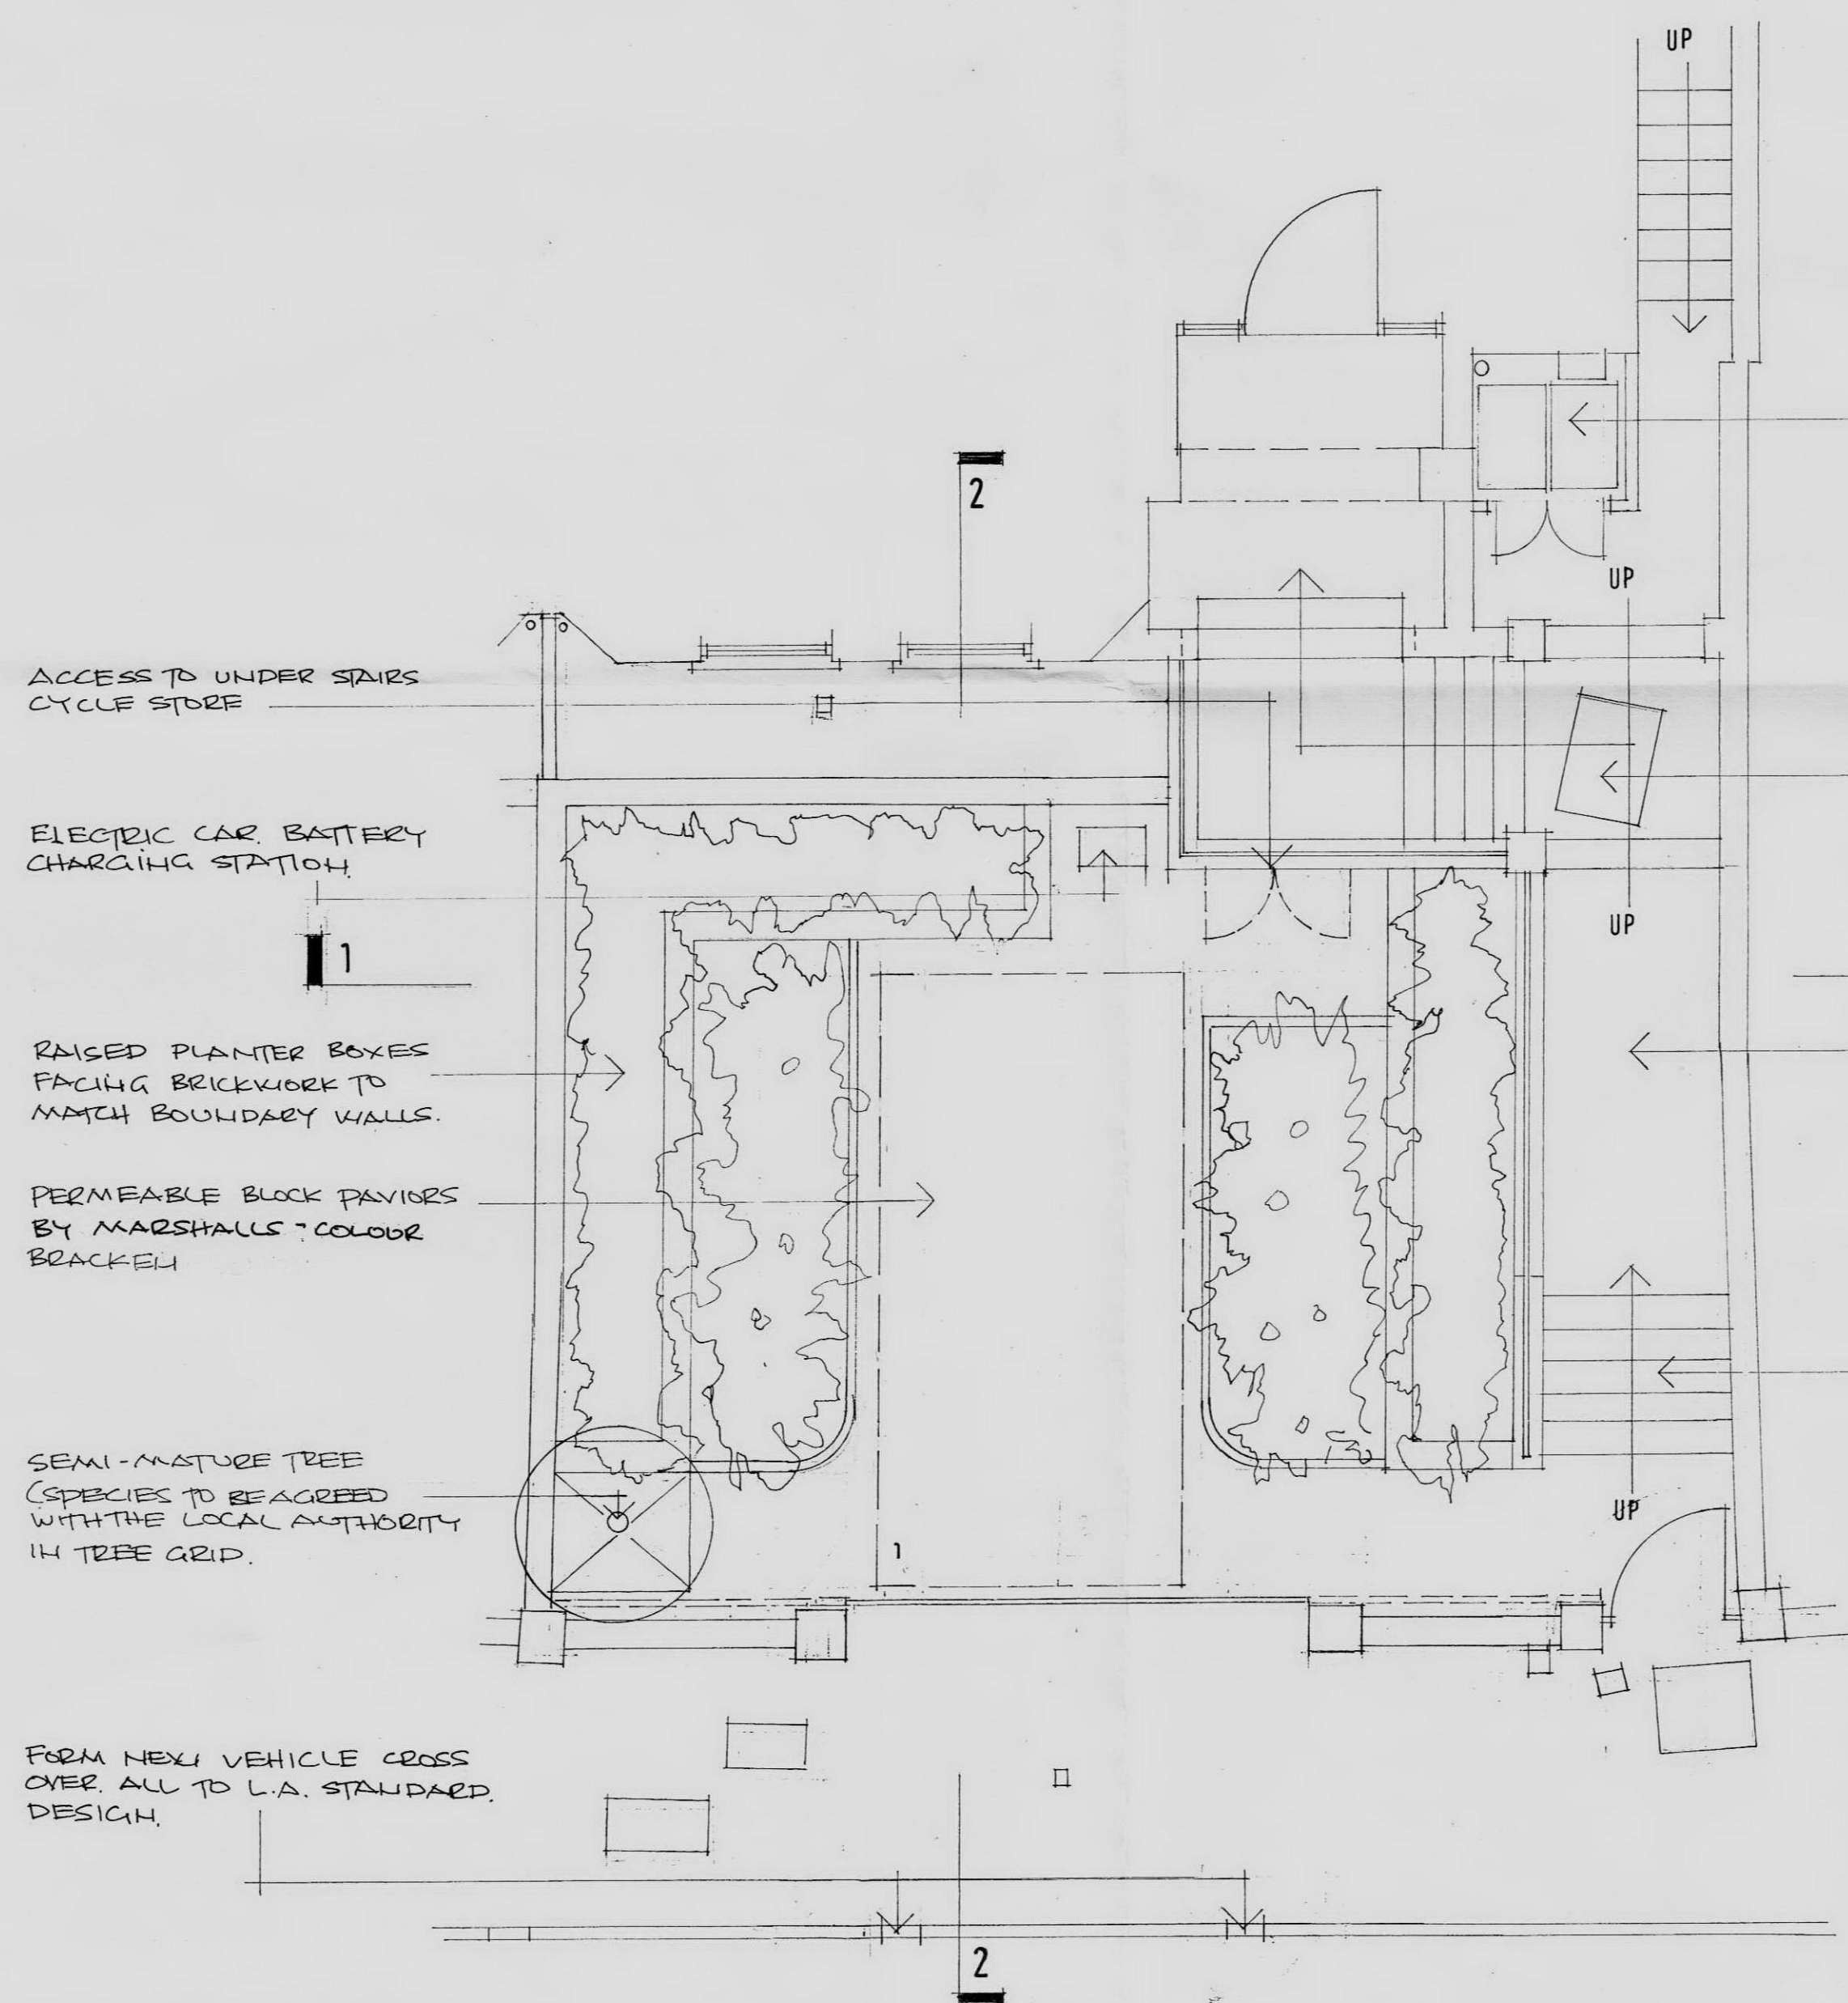

PLAN


ARKWRIGHT ROAD

1100MM HIGH REFUSE STORE ENCLOSURE FOR 2 WHEELIE BINS.

EXISTING F.W.M.H. I.L. 3300MM IS TO BE REDUCED TO ALIGN WITH NEW STAIRS QUARTER LANDING, NEW RECESSED COVER TO RECEIVE PORTLAND STONE FINISH.

PERMEABLE BLOCK PAVING BY MARSHALLS TO COLOUR BRICKEN.

PORTLAND STONE TREADS RISERS & LANDINGS.

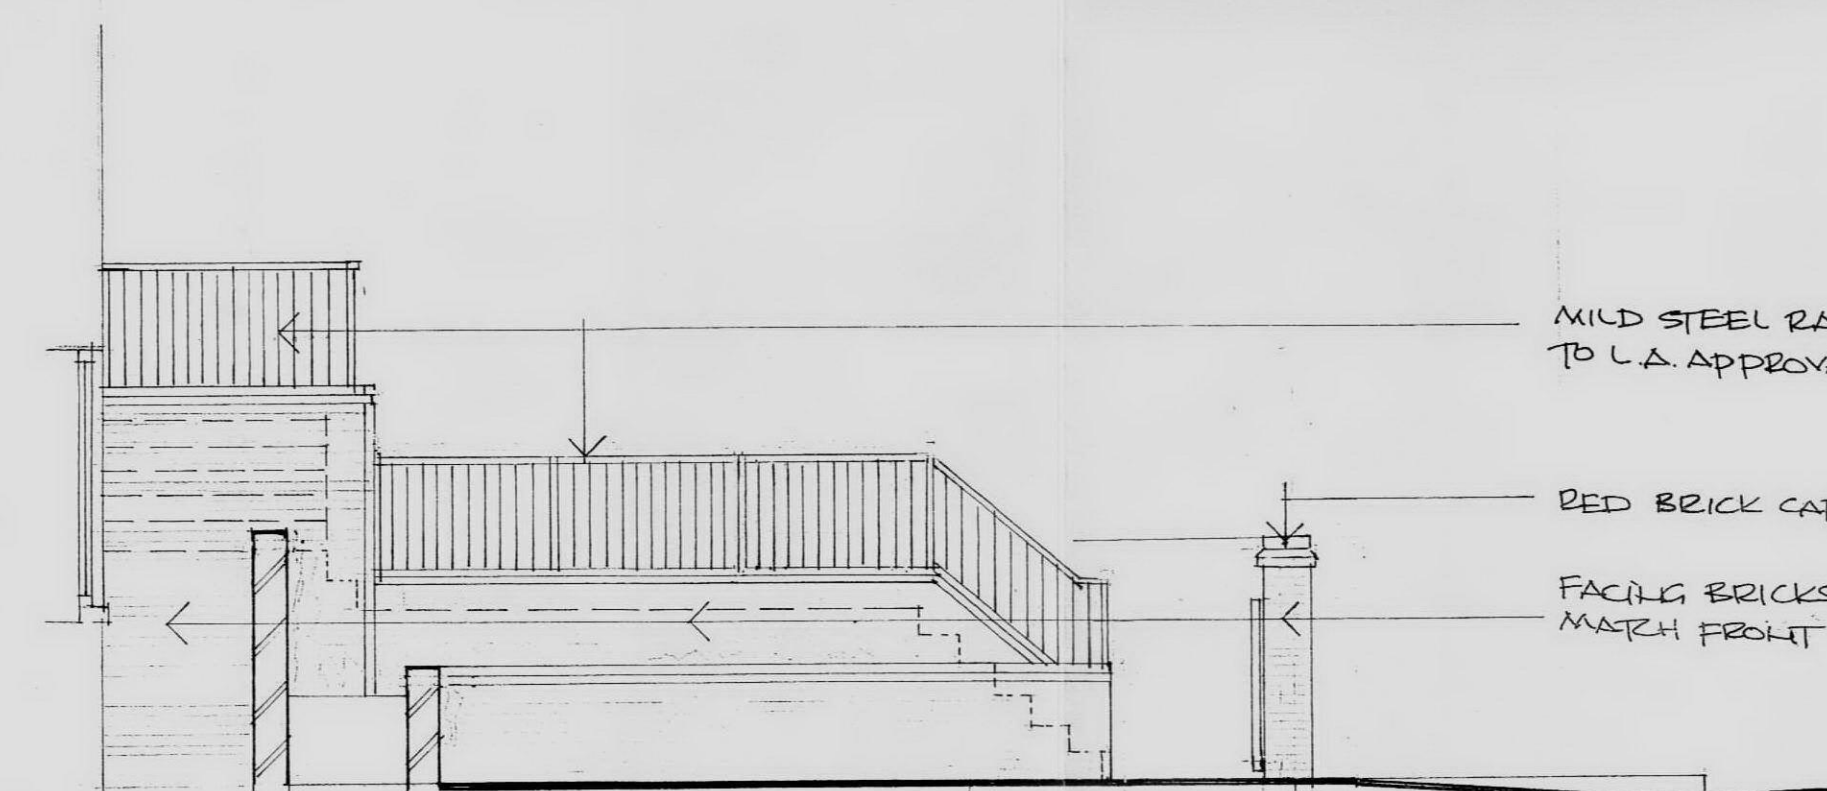


SECTION 2-2

MILD STEEL RAILINGS TO L.A. APPROVAL.

RED BRICK CAPPING. 18' SCALE BAR ADDED. ADDITIONAL SOFT LAND - 24.6.10. SCOPE AREA ADDED.

1/1 CAR PARKING SPACE REMOVED. SEMI-MATURE TREE ADDED. T.P. REQUIREMENTS 4.6.10.

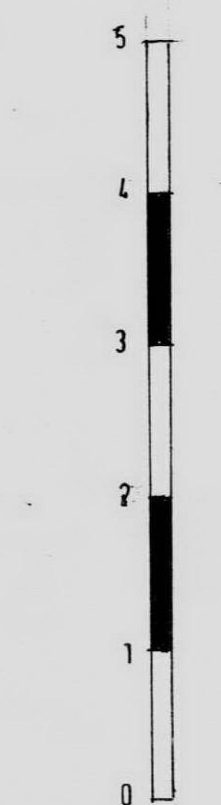

SCALE: 1/50

PROPOSED ALTERATIONS
TO FRONT GARDEN
AT
42 ARKWRIGHT ROAD,
LONDON, N.W.3.
PLAN SECTIONS &
ELEVATIONS
AS PROPOSED

DATE:
MARCH 2010

SCALE:
1:50

C STEVENS
79 GLADSTONE ROAD
LONDON
SW 19 1QR
Tele: 020-8540-0369

DRG NO
10/03/02^B