




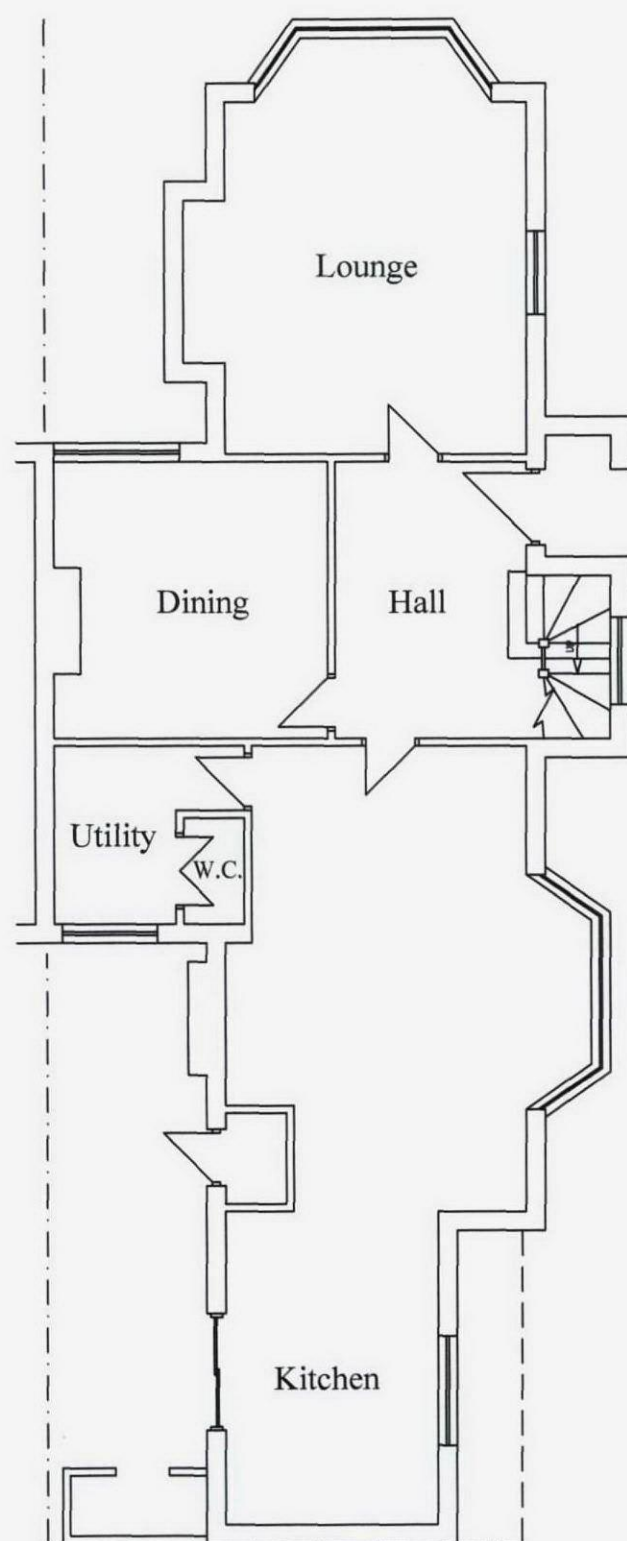

GROUND FLOOR EXISTING LAYOUT

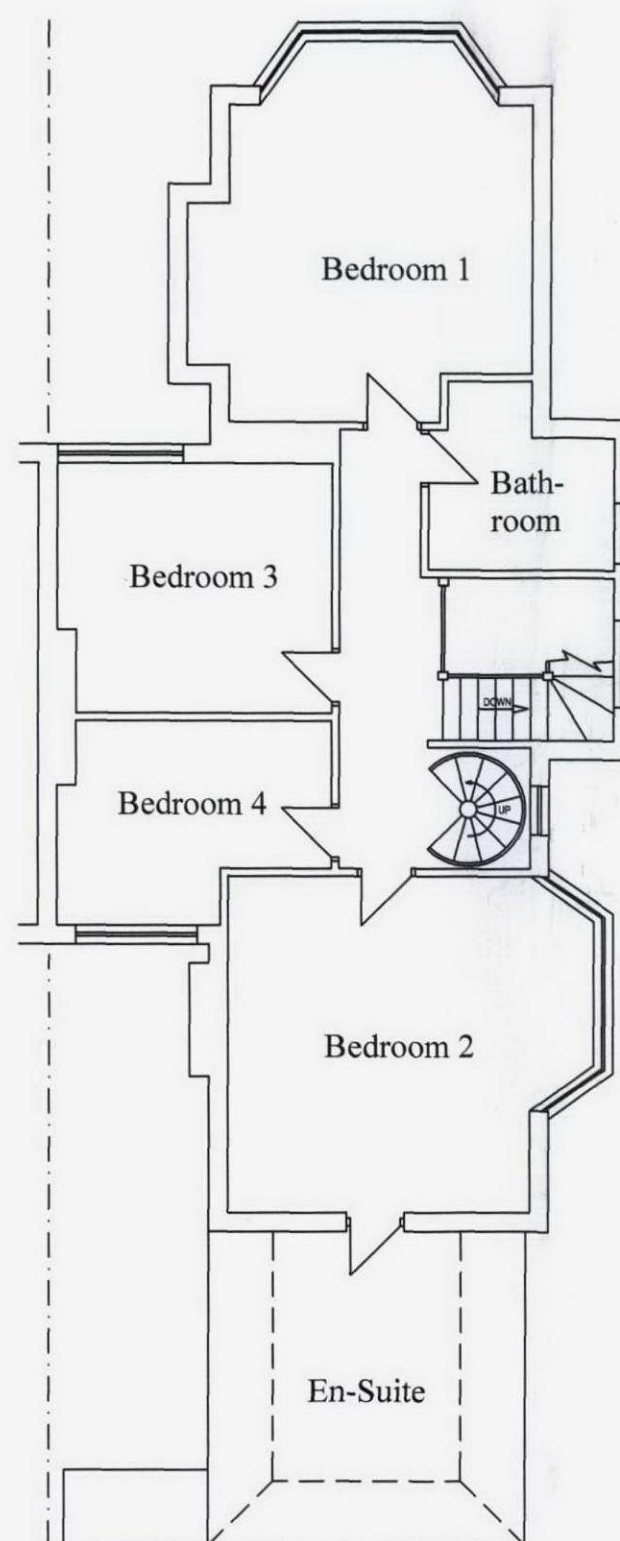


FIRST FLOOR EXISTING LAYOUT

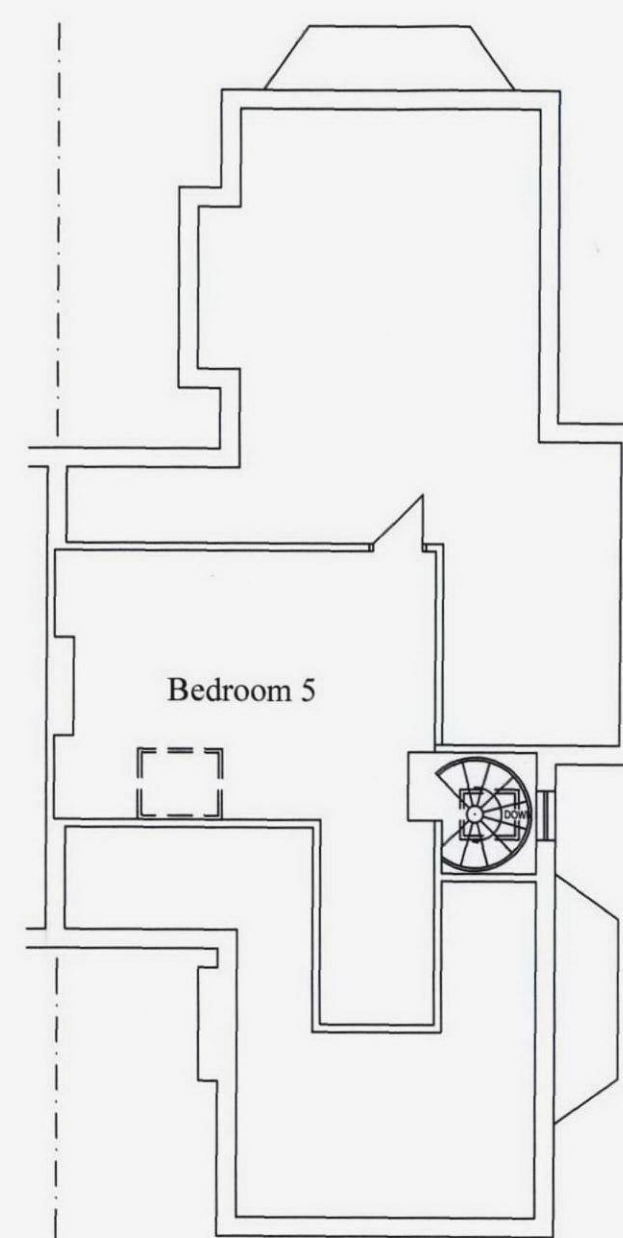

LOFT FLOOR EXISTING LAYOUT

Notes

Scale in Metres
1:100

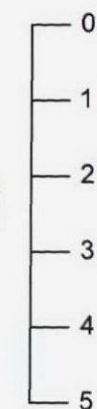

Rev	Date	Details	By
00	28/09/09	Revision 00	CE

Project:	Internal Alterations
Subject:	Existing Layout
Client:	539 Finchley Road, London, NW3 7BJ
Drawing N°:	ELA/1
Rev:	00

A3 Scale:	Drawn By:	Job No:	Date:
1:100	CE	0113	28/09/09



www.ela-design.co.uk

ELA Design
Studio House
Delamare Road
Cheshunt
Herts
EN8 9TD
Tel: 01992 - 634222