



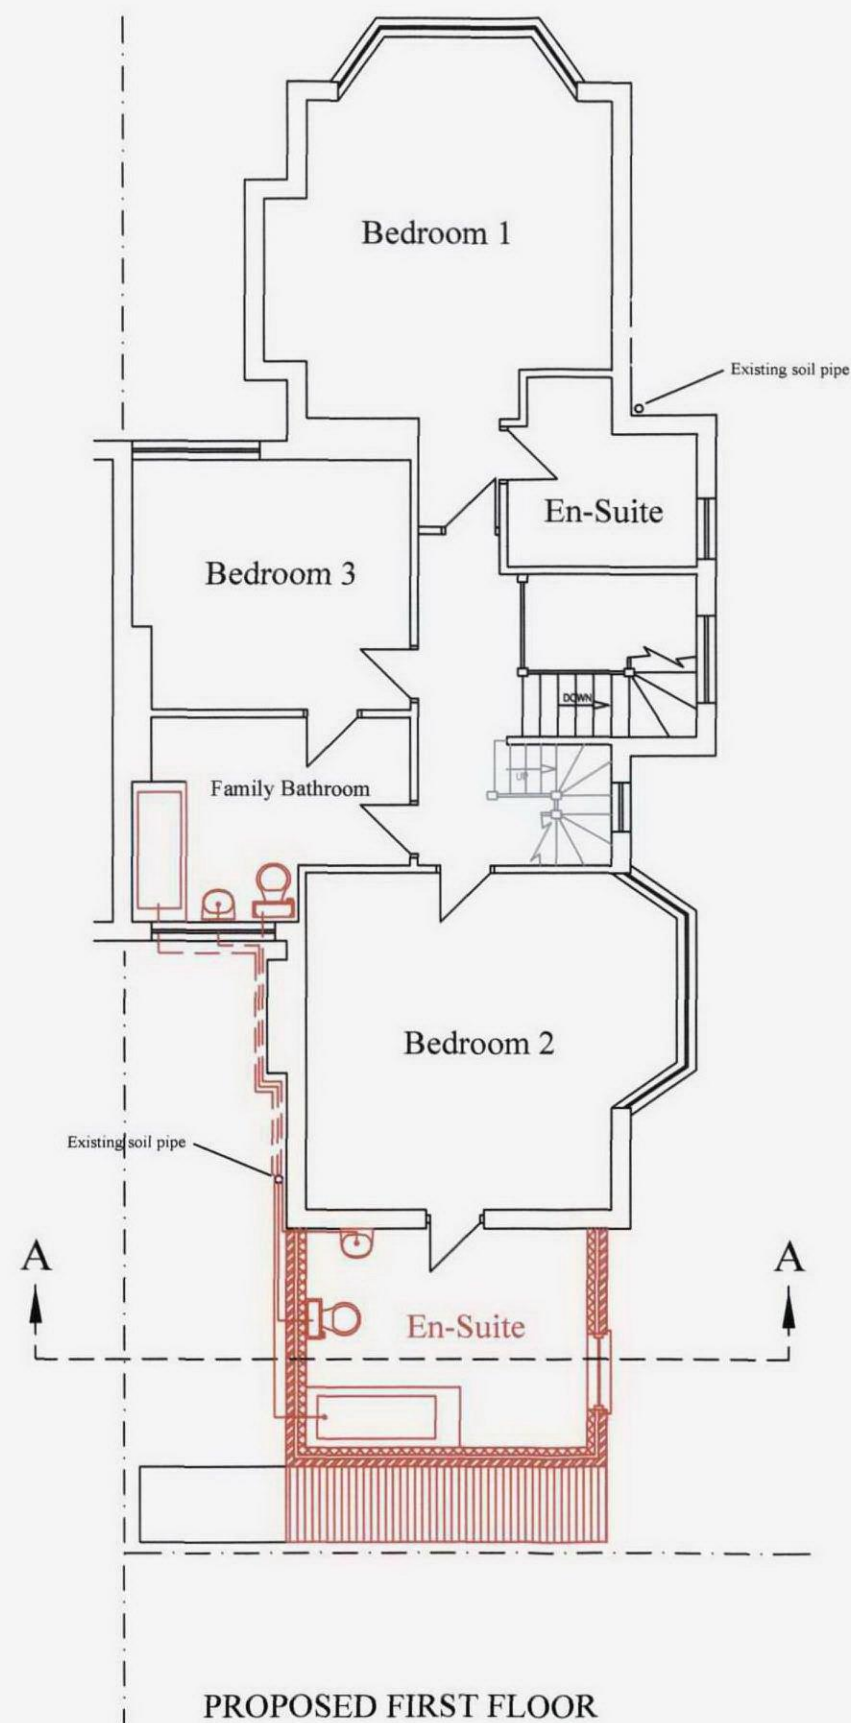

Notes

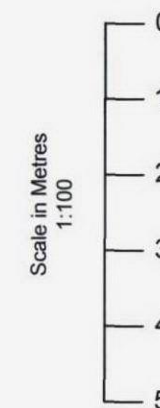

Rev	Date	Details	By
00	28/09/09	Revision 00	CE

Project:
Internal Alterations

Subject:
Proposed First Floor

Client:
539 Finchley Road,
London, NW3 7BJ

Drawing N°: ELA/4 Rev: 01

A3 Scale: 1:100 Drawn By: CE Job No: 0113 Date: 10/06/10

ELA design
www.ela-design.co.uk

ELA Design
Studio House
Delamare Road
Cheshunt
Herts
EN8 9TD
Tel: 01992 - 634222