



PROPOSED NEW DOOR ELEVATION
SCALE 1:10

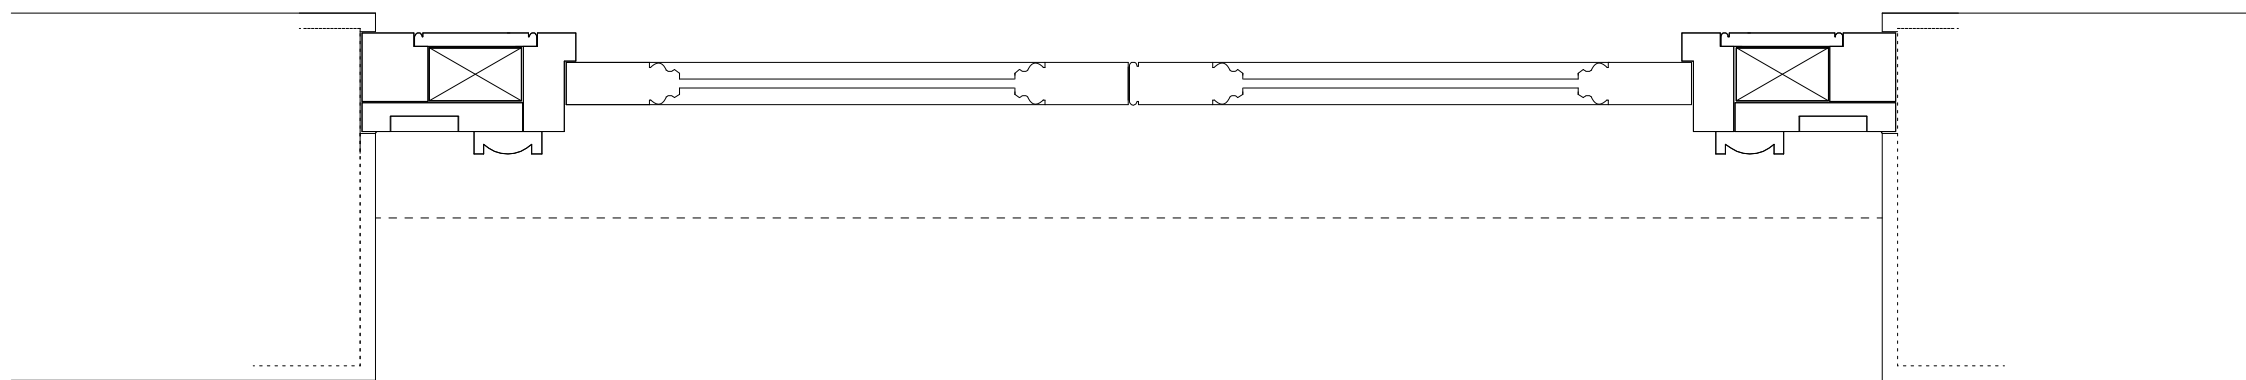


PROPOSED NEW DOOR SECTION AA
SCALE 1:10

For full-sized detail Section AA see Drawing D 013

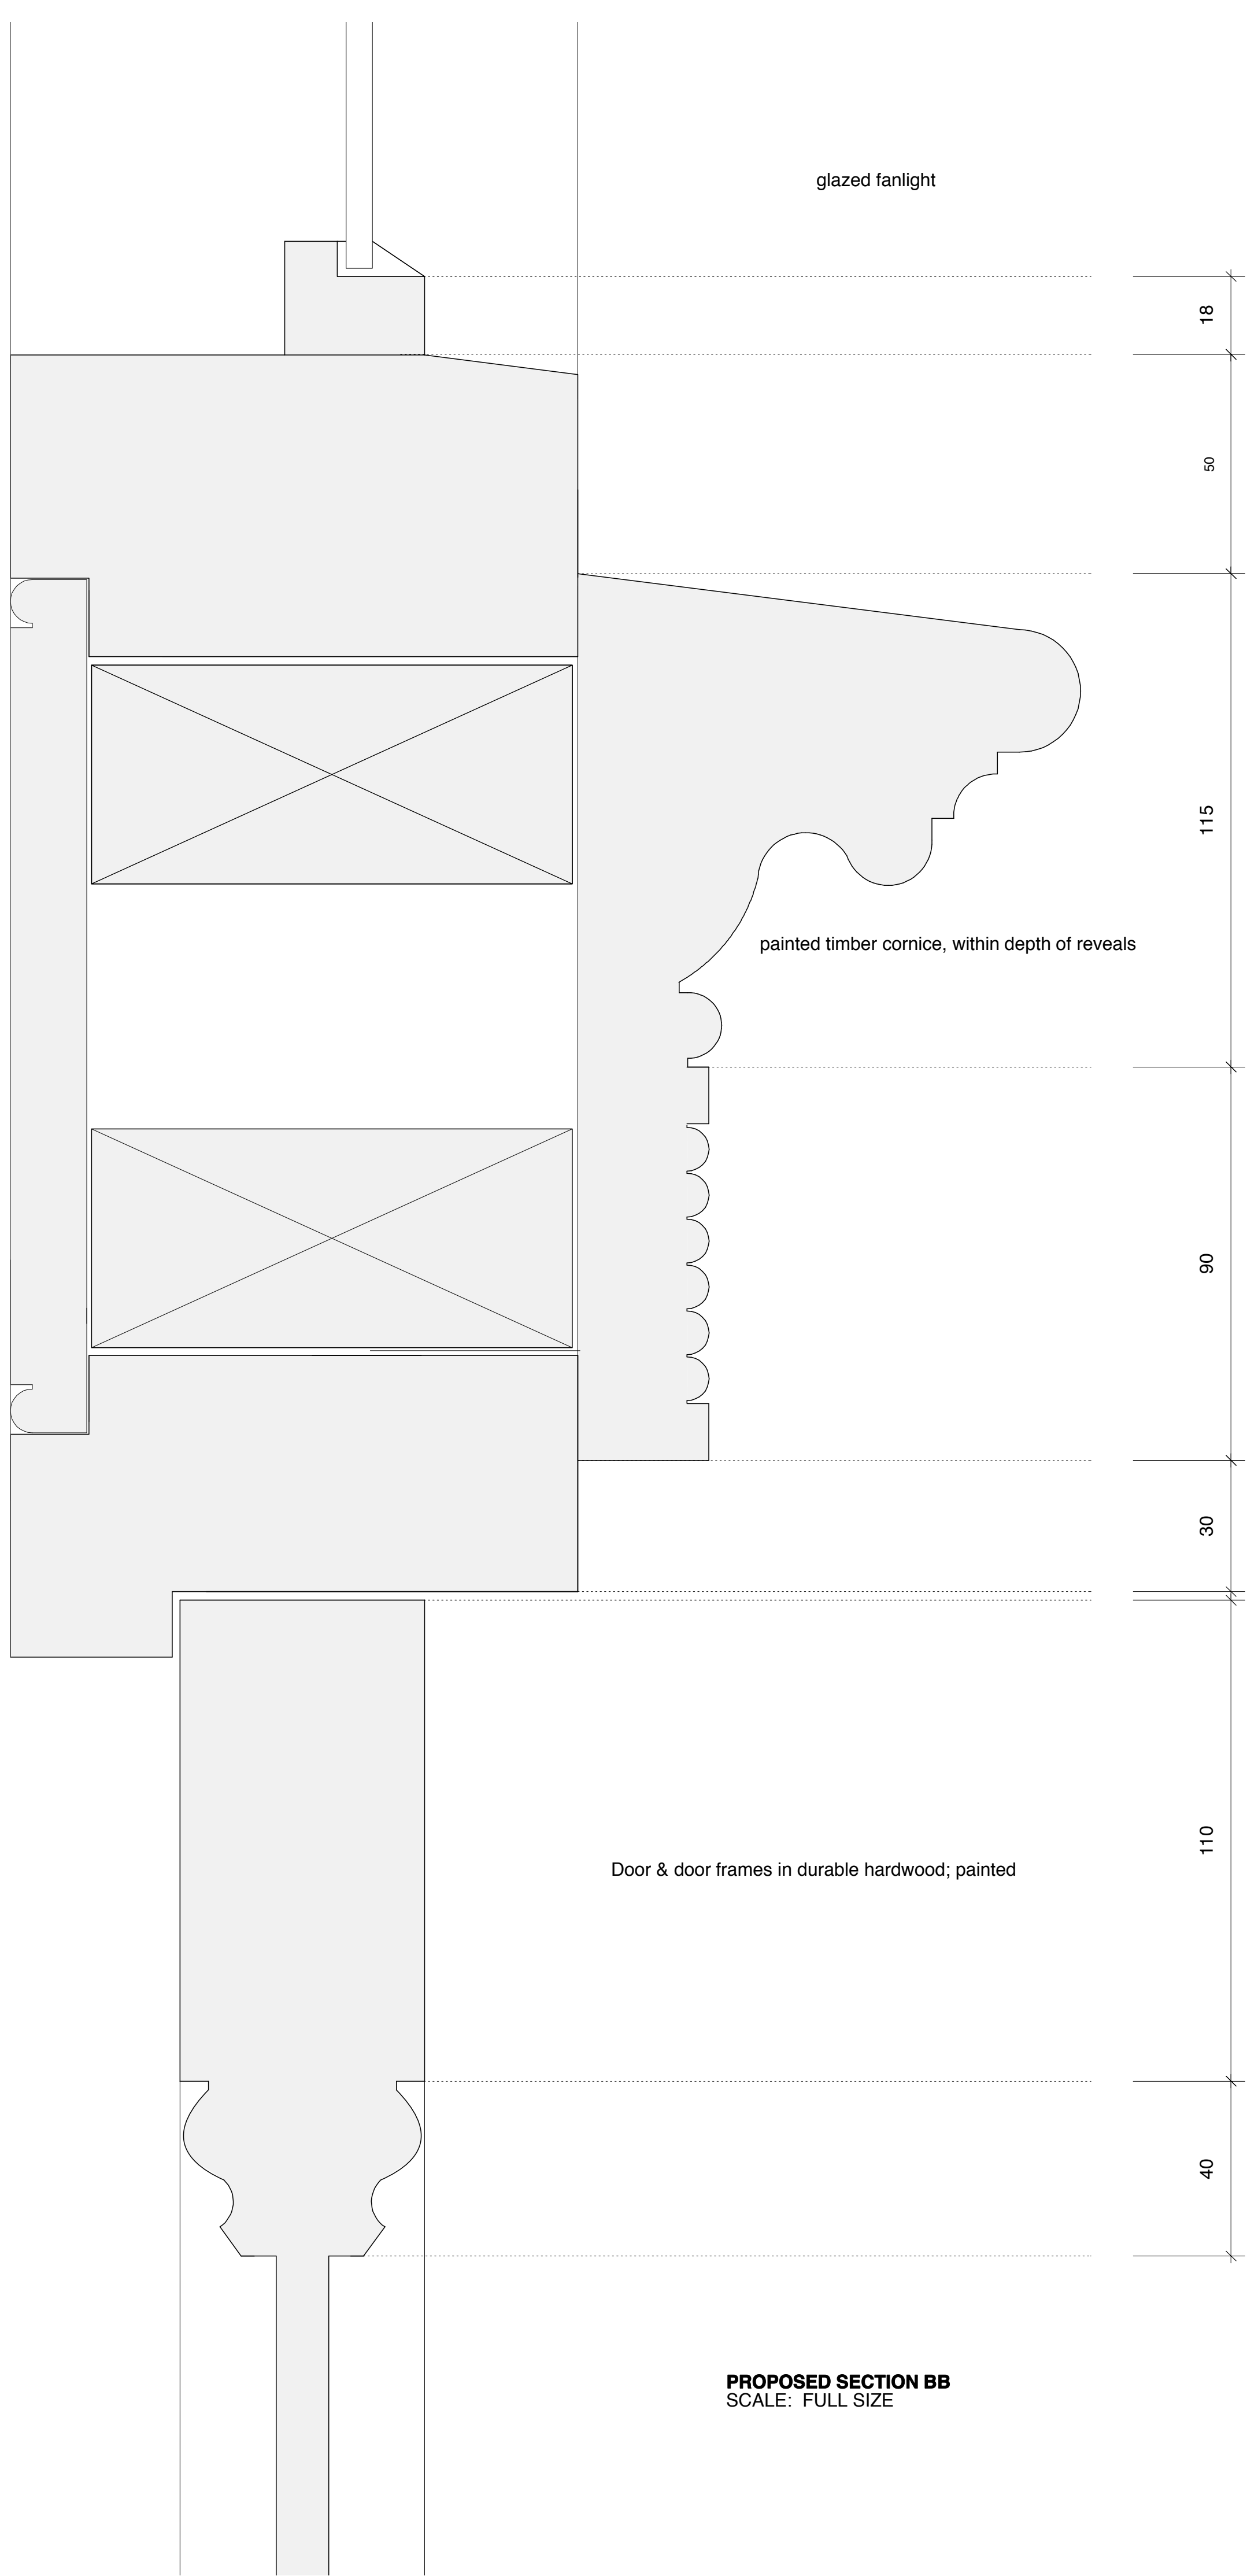

PROPOSED SECTION BB
SCALE: FULL SIZE

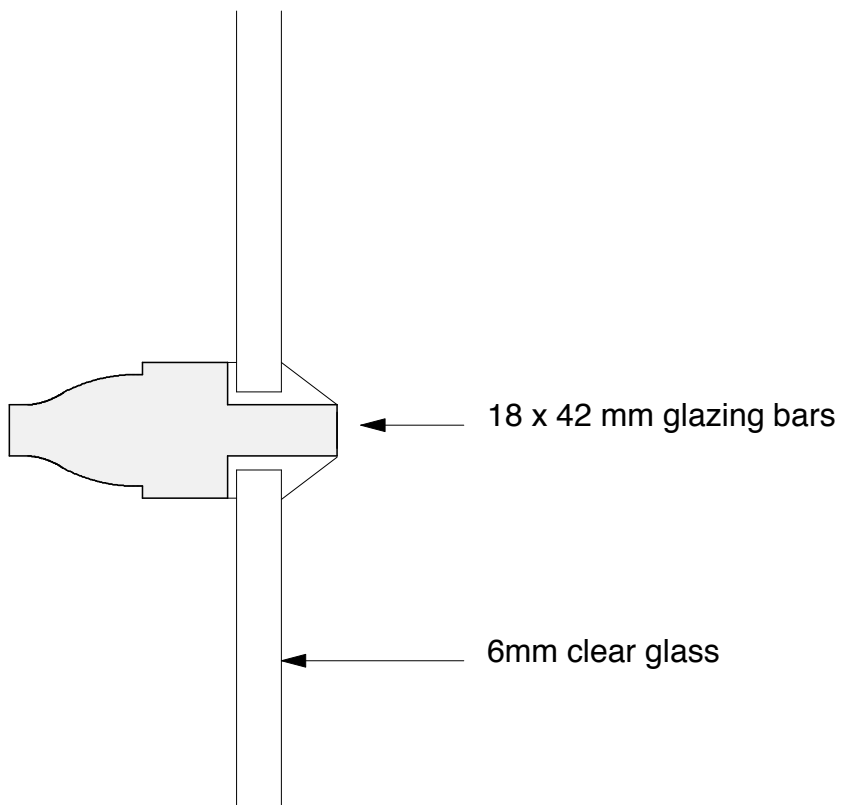

PROPOSED SECTION CC
SCALE: FULL SIZE

letter	date	revision	initial
	June 2010		
74 -76 GUILFORD STREET			
Proposed Front Door Details Sheet 1 of 2			
1:10 / Full Size @A1			
1104	D 012		