



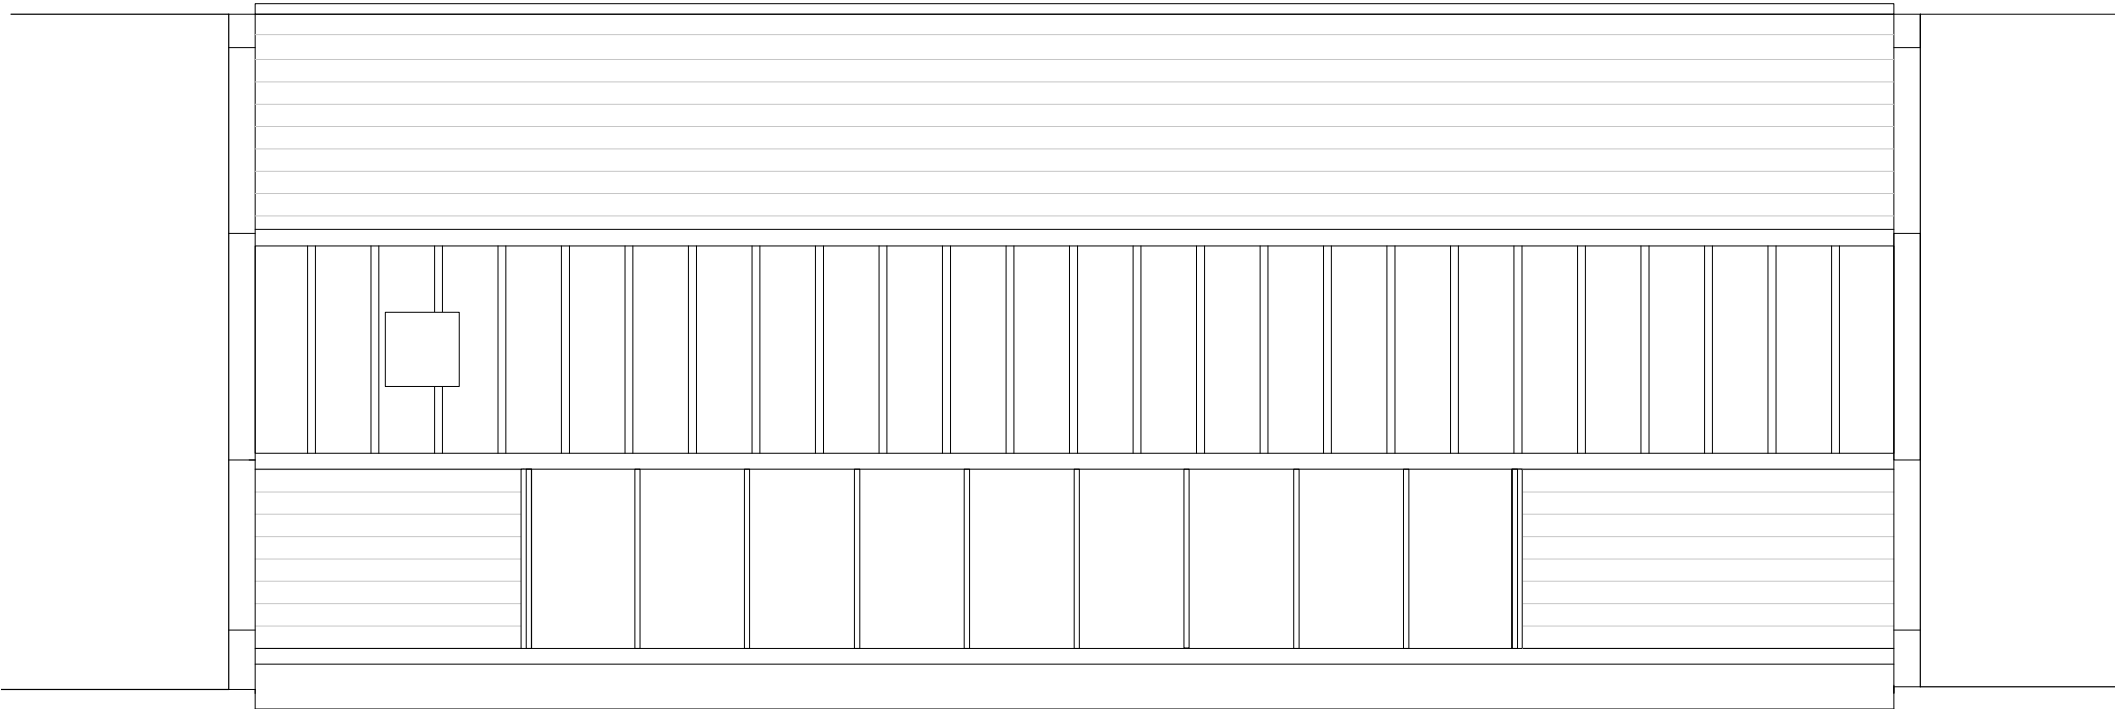

LIGHTWELL



ROOF

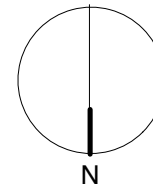

drawing not to be scaled - contractors must verify all dimensions on site before commencing work any discrepancies to be reported to the designer. all drawings are to be read in conjunction with all relevant design specification © WILLWHITE design

WILLWHITE design

status

36 BRACEWELL ROAD LONDON W10 6AF  
tel 0208 964 8052 mob 07974 765954  
willwhite.design@virgin.net

**Information**

dwg n°

rev

**11-13 GILBERT PLACE**

**119/ su03**

title


**existing roof plan**

scale


**1.50 @ A3**

issue date

**june 10**

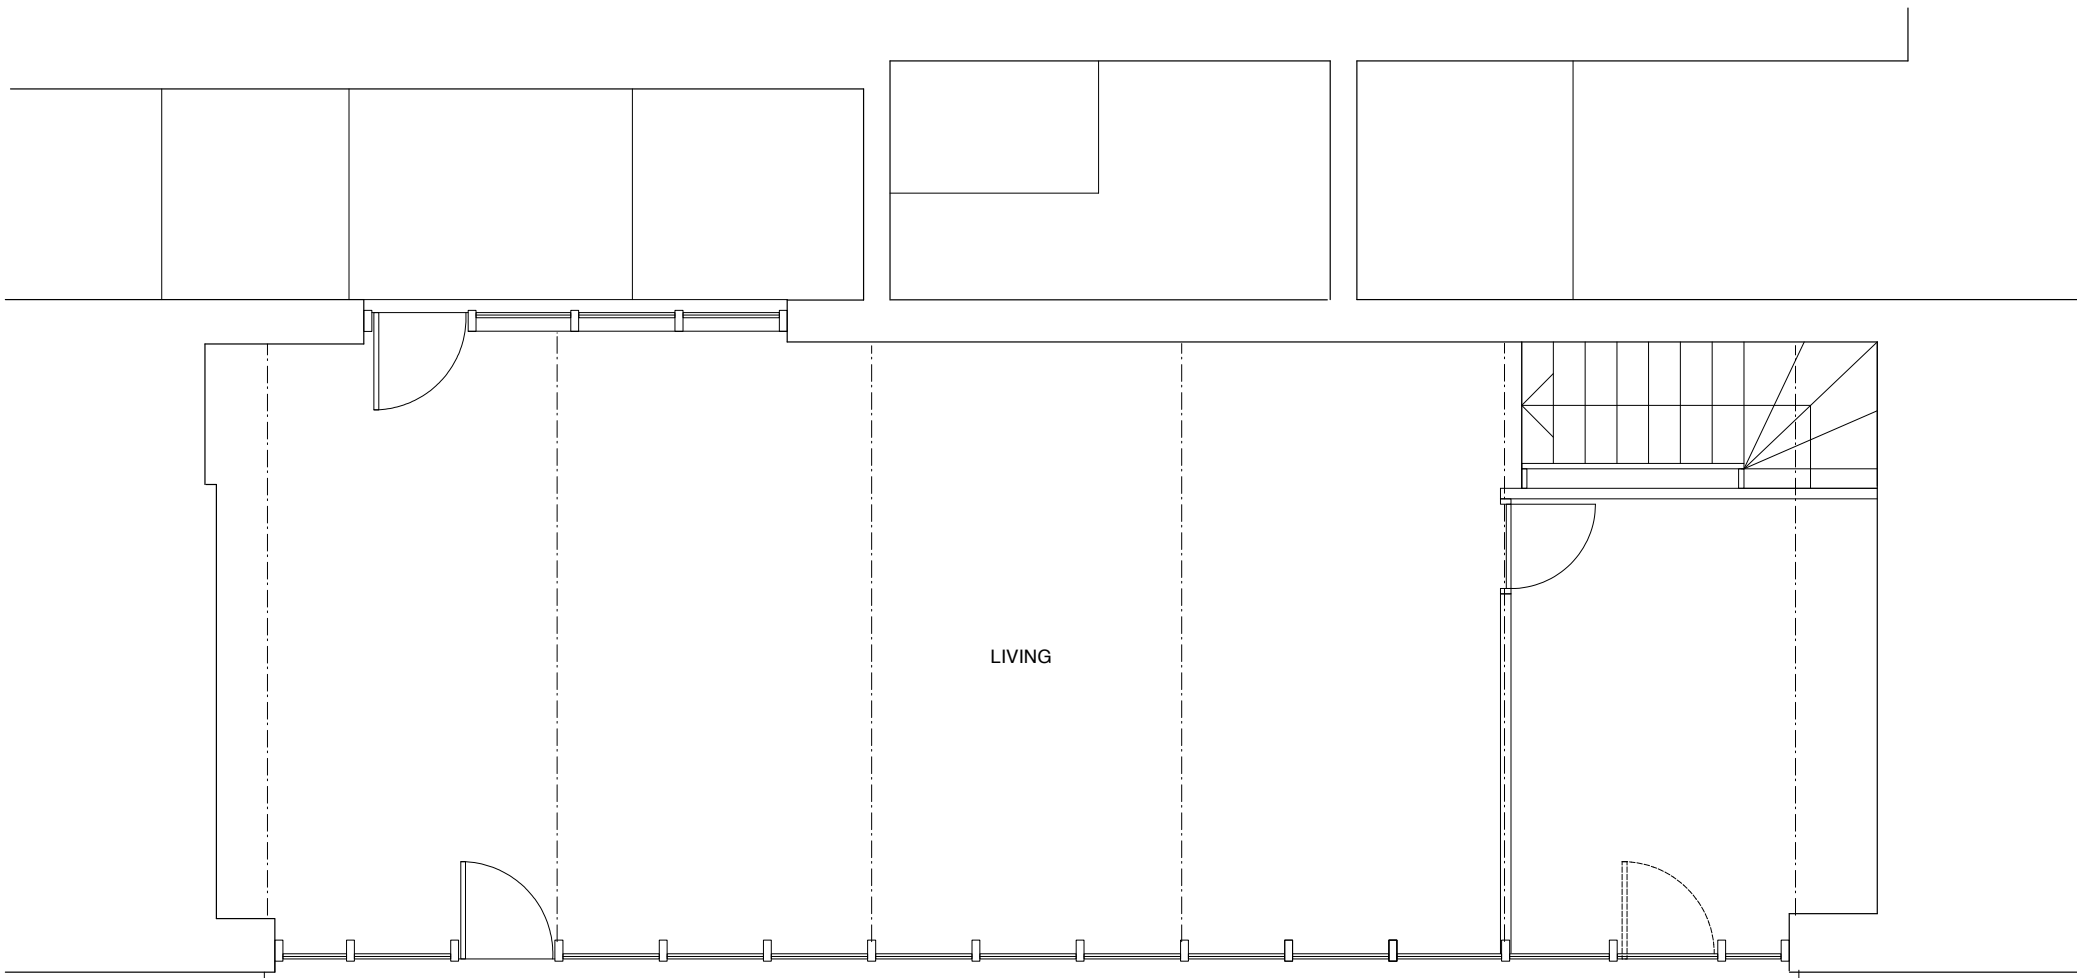

FIRST FLOOR

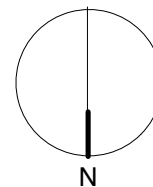

drawing not to be scaled - contractors must verify all dimensions on site before commencing work any discrepancies to be reported to the designer. all drawings are to be read in conjunction with all relevant design specification © WILLWHITE design

WILLWHITE design

36 BRACEWELL ROAD LONDON W10 6AF  
tel 0208 364 8052 mob 07974 765954  
willwhite.design@virgin.net

11-13 GILBERT PLACE

title  
existing first floor plan

status

Information




dwg n°

119/su02


scale  
1.50 @ A3

rev

issue date  
June 10

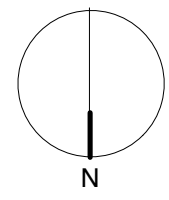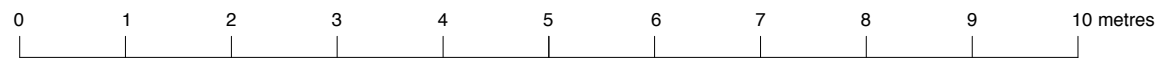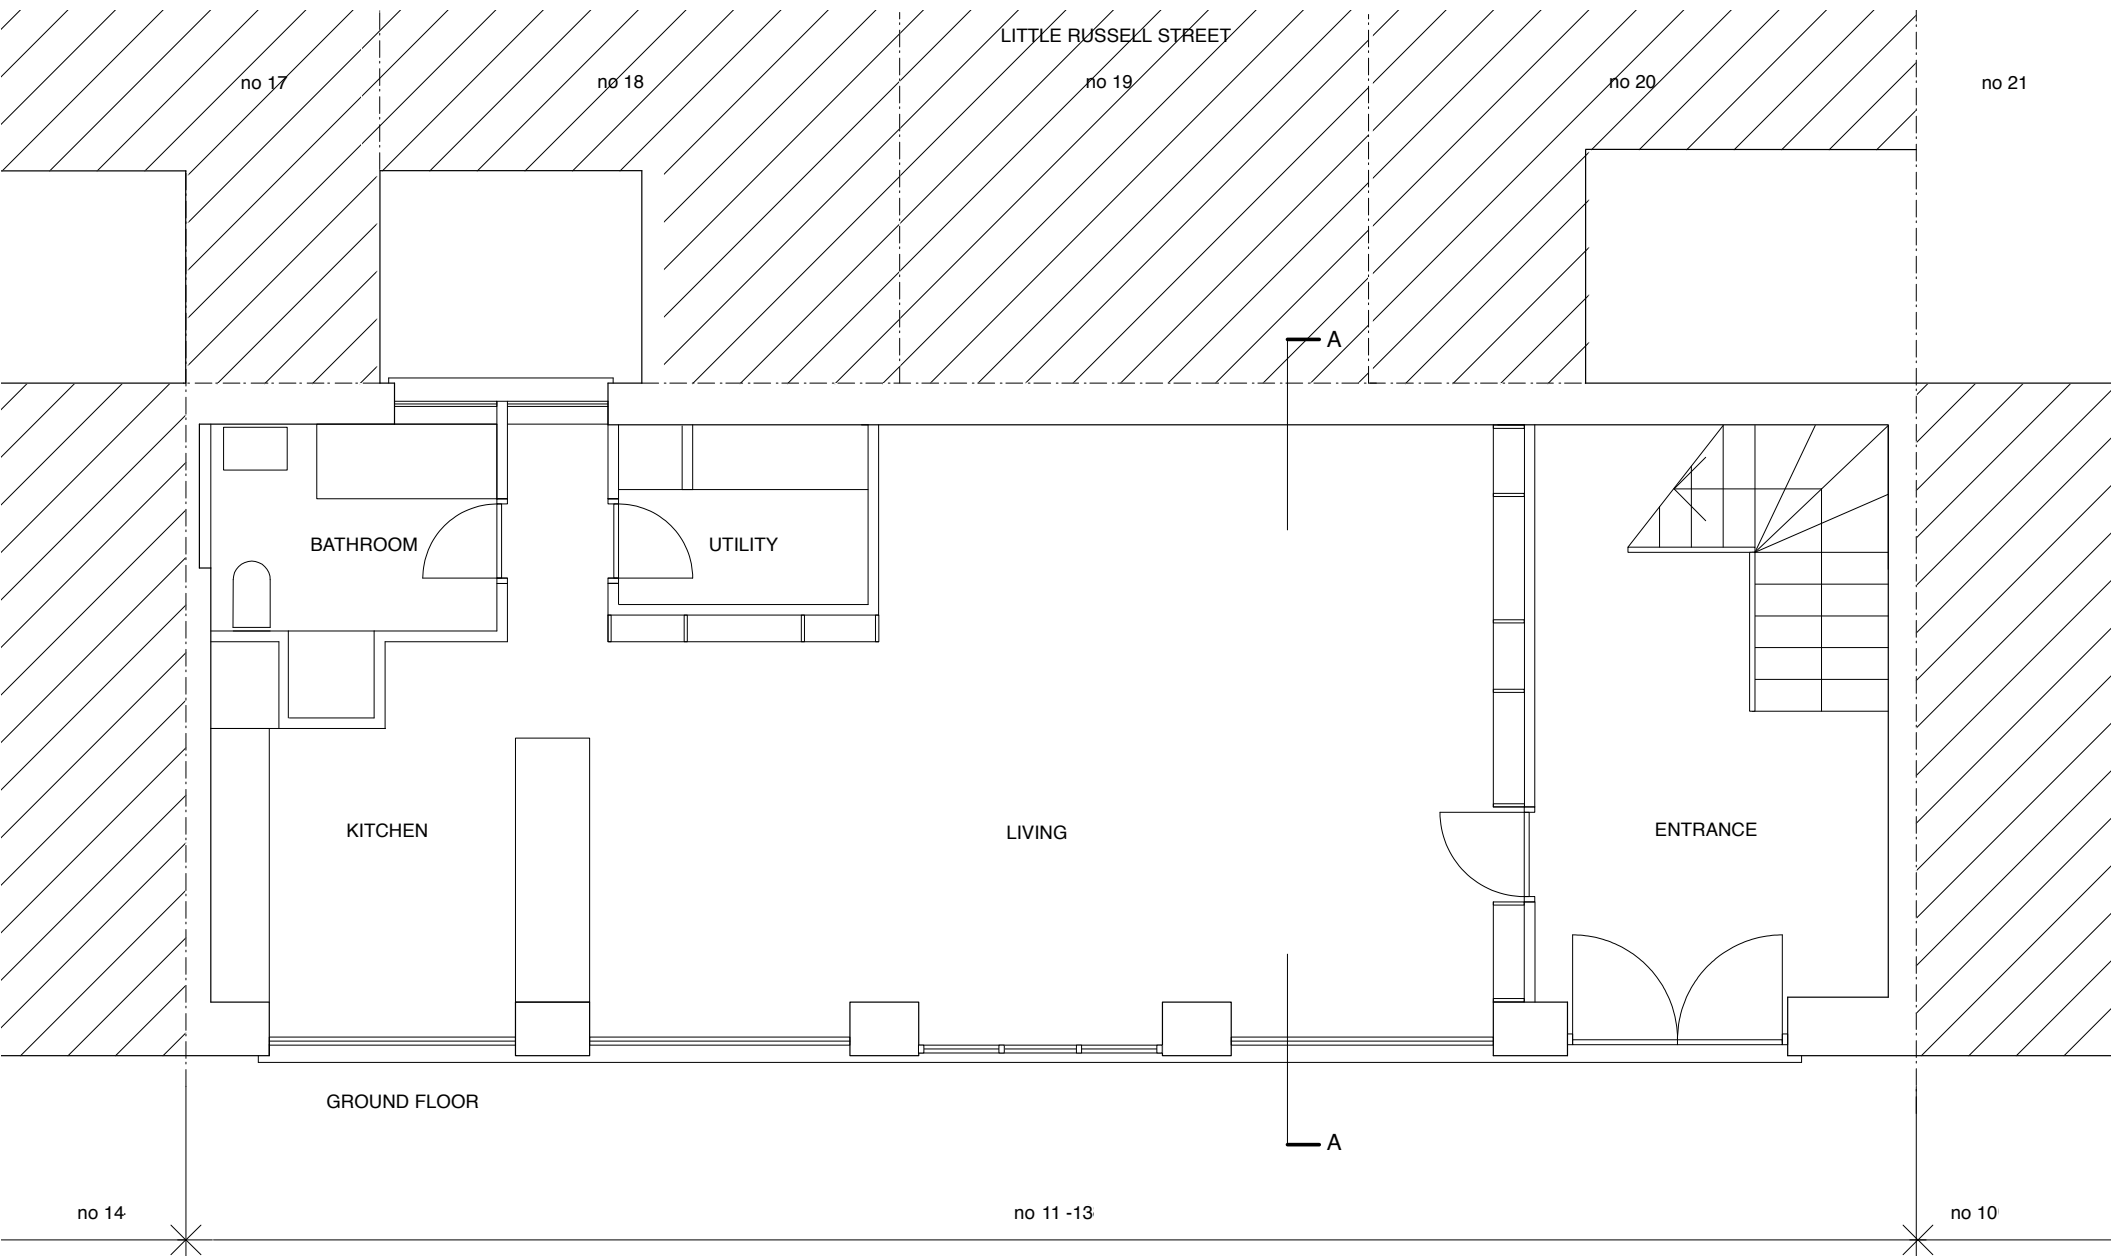

drawing not to be scaled - contractors must verify all dimensions on site before commencing work any discrepancies to be reported to the designer: all drawings are to be read in conjunction with: all relevant design specification © WILLWHITE design	
WILLWHITE design	status
36 BRACEWELL ROAD LONDON W10 6AF tel 0208 964 8052 mob 07974 765954 willwhite.design@virgin.net	<b>Information</b>
<b>11-13 GILBERT PLACE</b>	dwg n° 119/su01 rev
title <b>existing ground floor plan</b>	scale <b>1.50 @ A3</b> issue date <b>june 10</b>

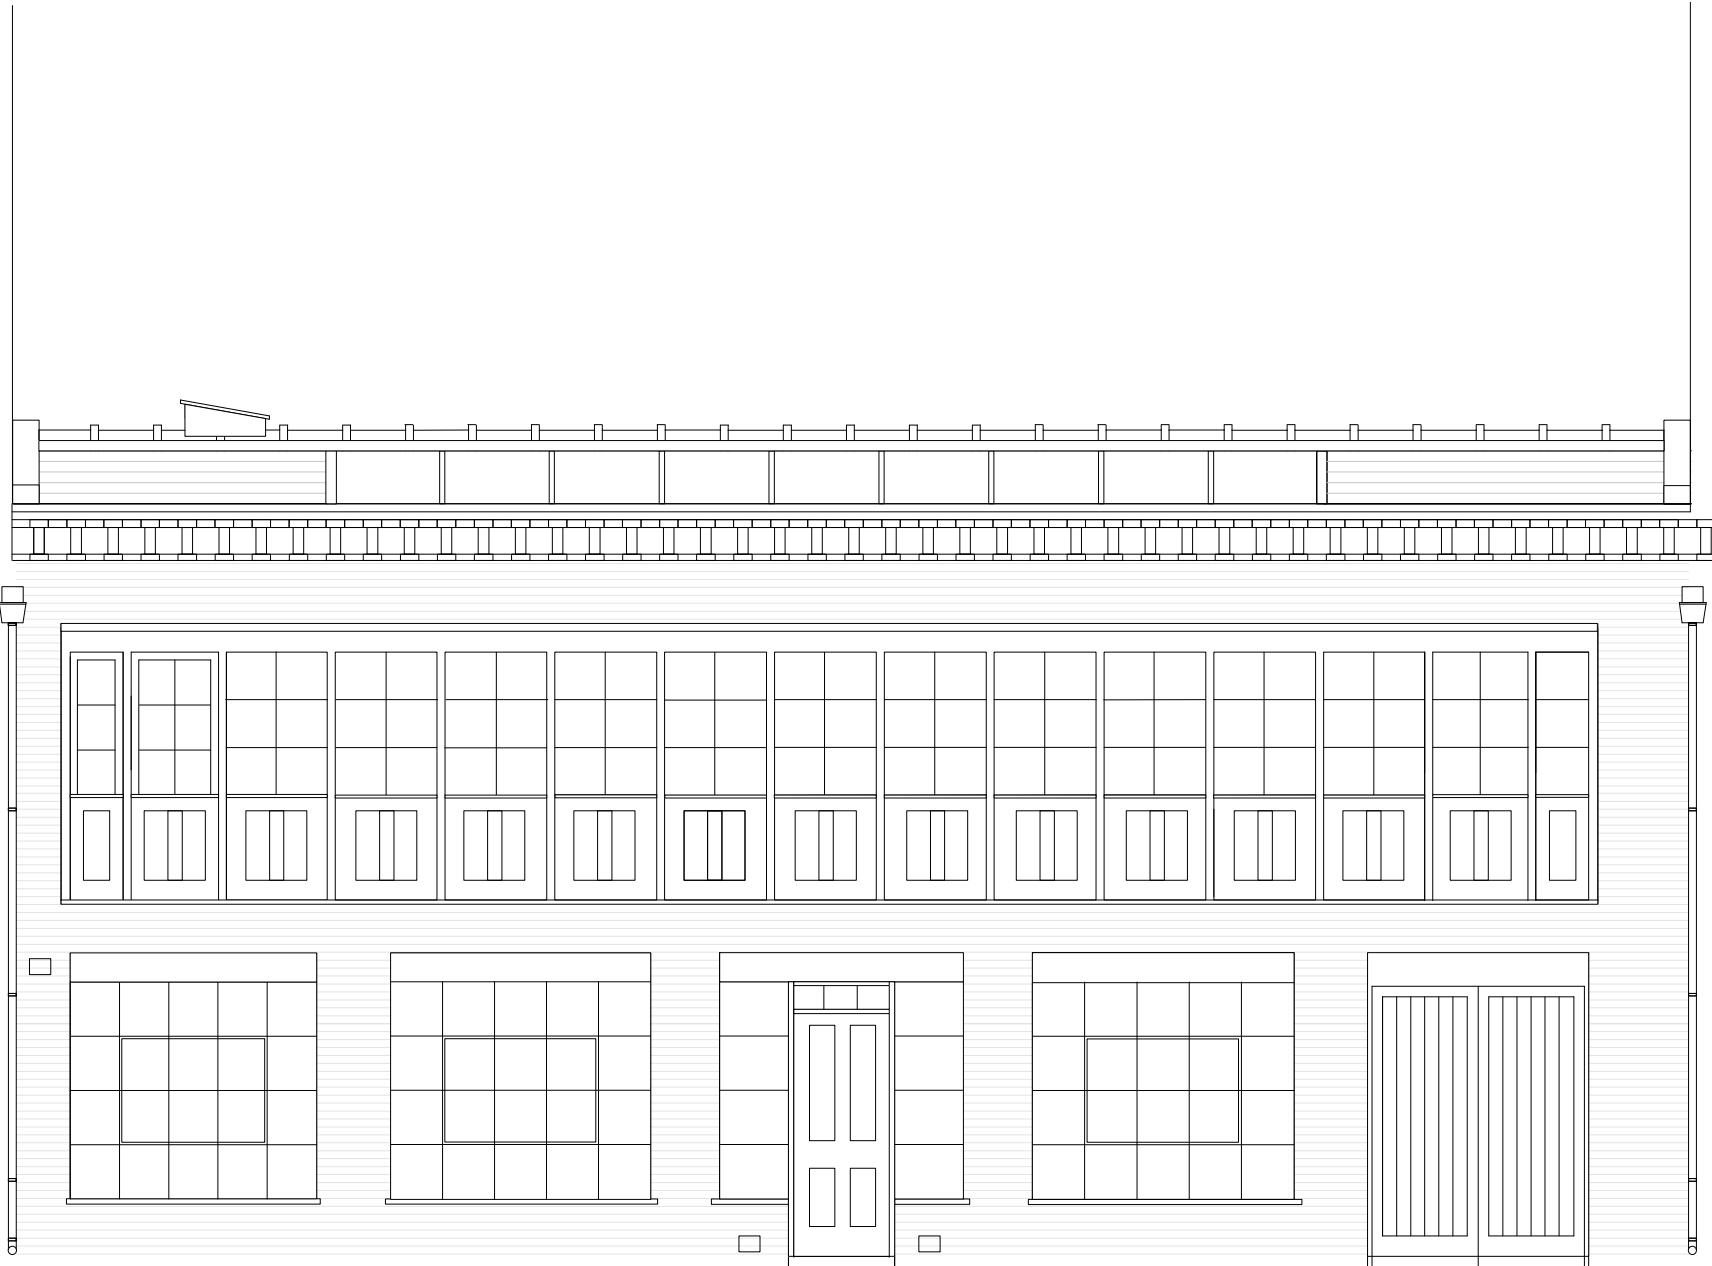

FRONT ELEVATION

0 1 2 3 4 5 6 7 8 9 10 metres

drawing not to be scaled - contractors must verify all dimensions on site before commencing work any discrepancies to be reported to the designer. all drawings are to be read in conjunction with all relevant drawings/specification © WILLWHITE design

WILLWHITE design

36 BRACEWELL ROAD LONDON W10 6AF  
tel 0208 964 8052 mob 07974 765954  
willwhite.design@virgin.net

11-13 GILBERT PLACE

title  
existing front elevation

status

Information

dwg n°

119/su04


rev

scale

1.50 @ A3

issue date

june 10

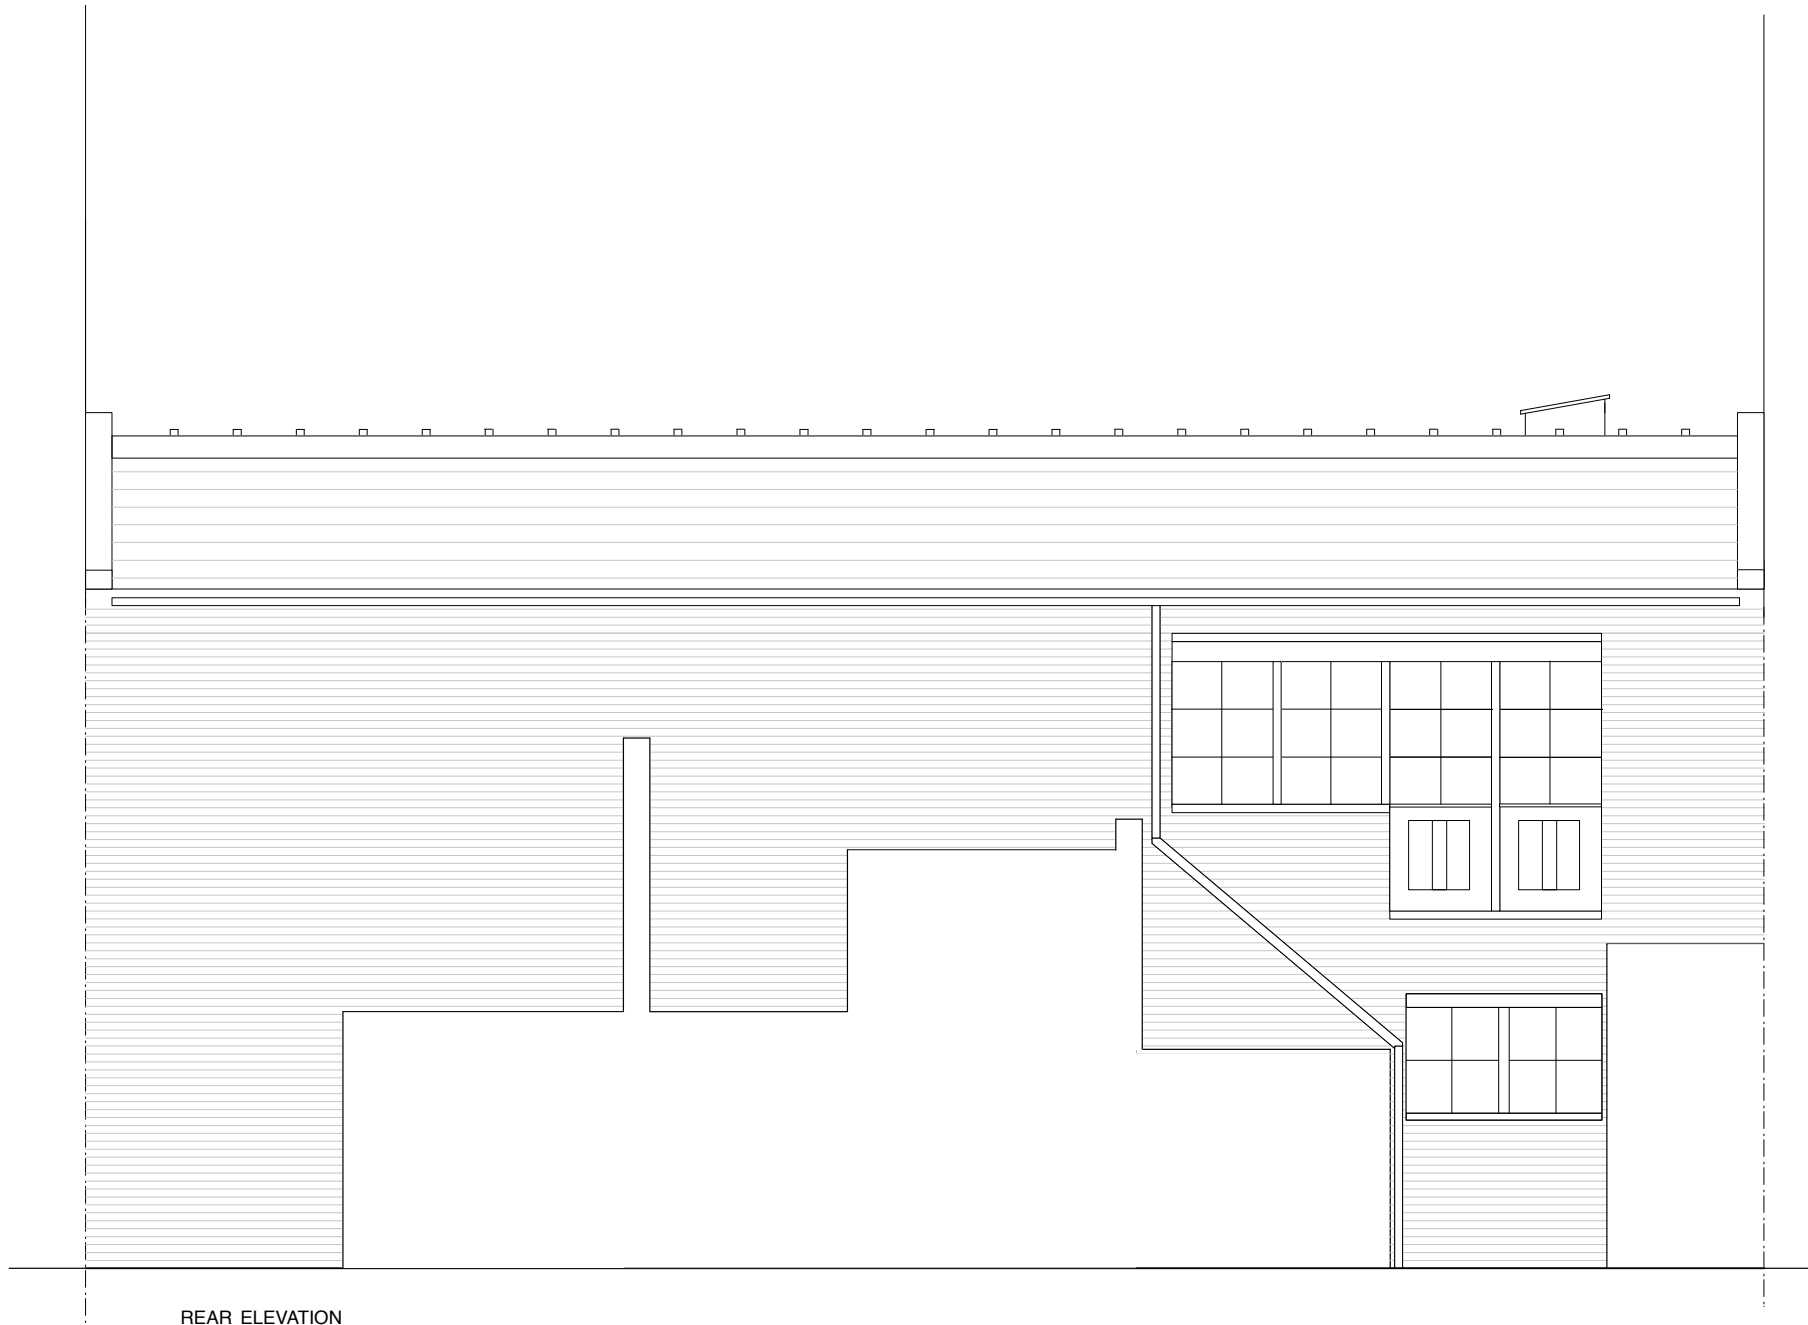

REAR ELEVATION



drawing not to be scaled - contractors must verify all dimensions on site before commencing work any discrepancies to be reported to the designer. all drawings are to be read in conjunction with all relevant design/specification © WILLWHITE design

WILLWHITE design

36 BRACEWELL ROAD LONDON W10 6AF  
tel 0208 964 8052 mob 07974 765954  
willwhite.design@virgin.net

11-13 GILBERT PLACE

title  
existing rear elevation

status

Information

dwg n°

119/su05

scale  
1.50 @ A3

rev

issue date  
june 10

LIVING

LIVING

PART CELLAR

buildings accessed from  
LITTLE RUSSELL STREET

GILBERT PLACE



SECTION AA

drawing not to be scaled - contractors must verify all dimensions on site before commencing work any discrepancies to be reported to the designer. all drawings are to be read in conjunction with all relevant drawings/specification © WILLWHITE design

WILLWHITE design		status	
36 BRACEWELL ROAD LONDON W10 6AF tel 0208 964 8052 mob 07974 765954 willwhite.design@virgin.net		information	
11-13 GILBERT PLACE		dwg n°	rev
existing section AA		119/su06	
title	scale	issue date	
existing section AA	1.50 @ A3	june 10	