

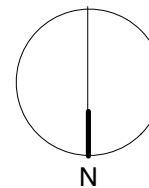
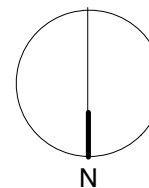


rooflights

ROOF

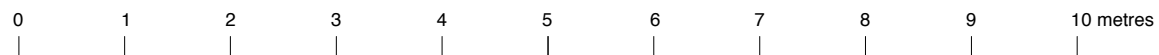

drawing not to be scaled - contractors must verify all dimensions on site before commencing work any discrepancies to be reported to the designer all drawings are to be read in conjunction with all relevant design specification © WILLWHITE design		
WILLWHITE design	status	
36 BRACEWELL ROAD LONDON W10 6AF tel 0208 964 8052 mob 07974 765954 willwhite.design@virgin.net	<b>Information</b>	
	deg n°	rev
<b>11-13 GILBERT PLACE</b>	<b>119/ 1.04</b>	
title	scale	issue date
<b>proposed roof plan</b>	<b>1.50 @ A3</b>	<b>june 10</b>

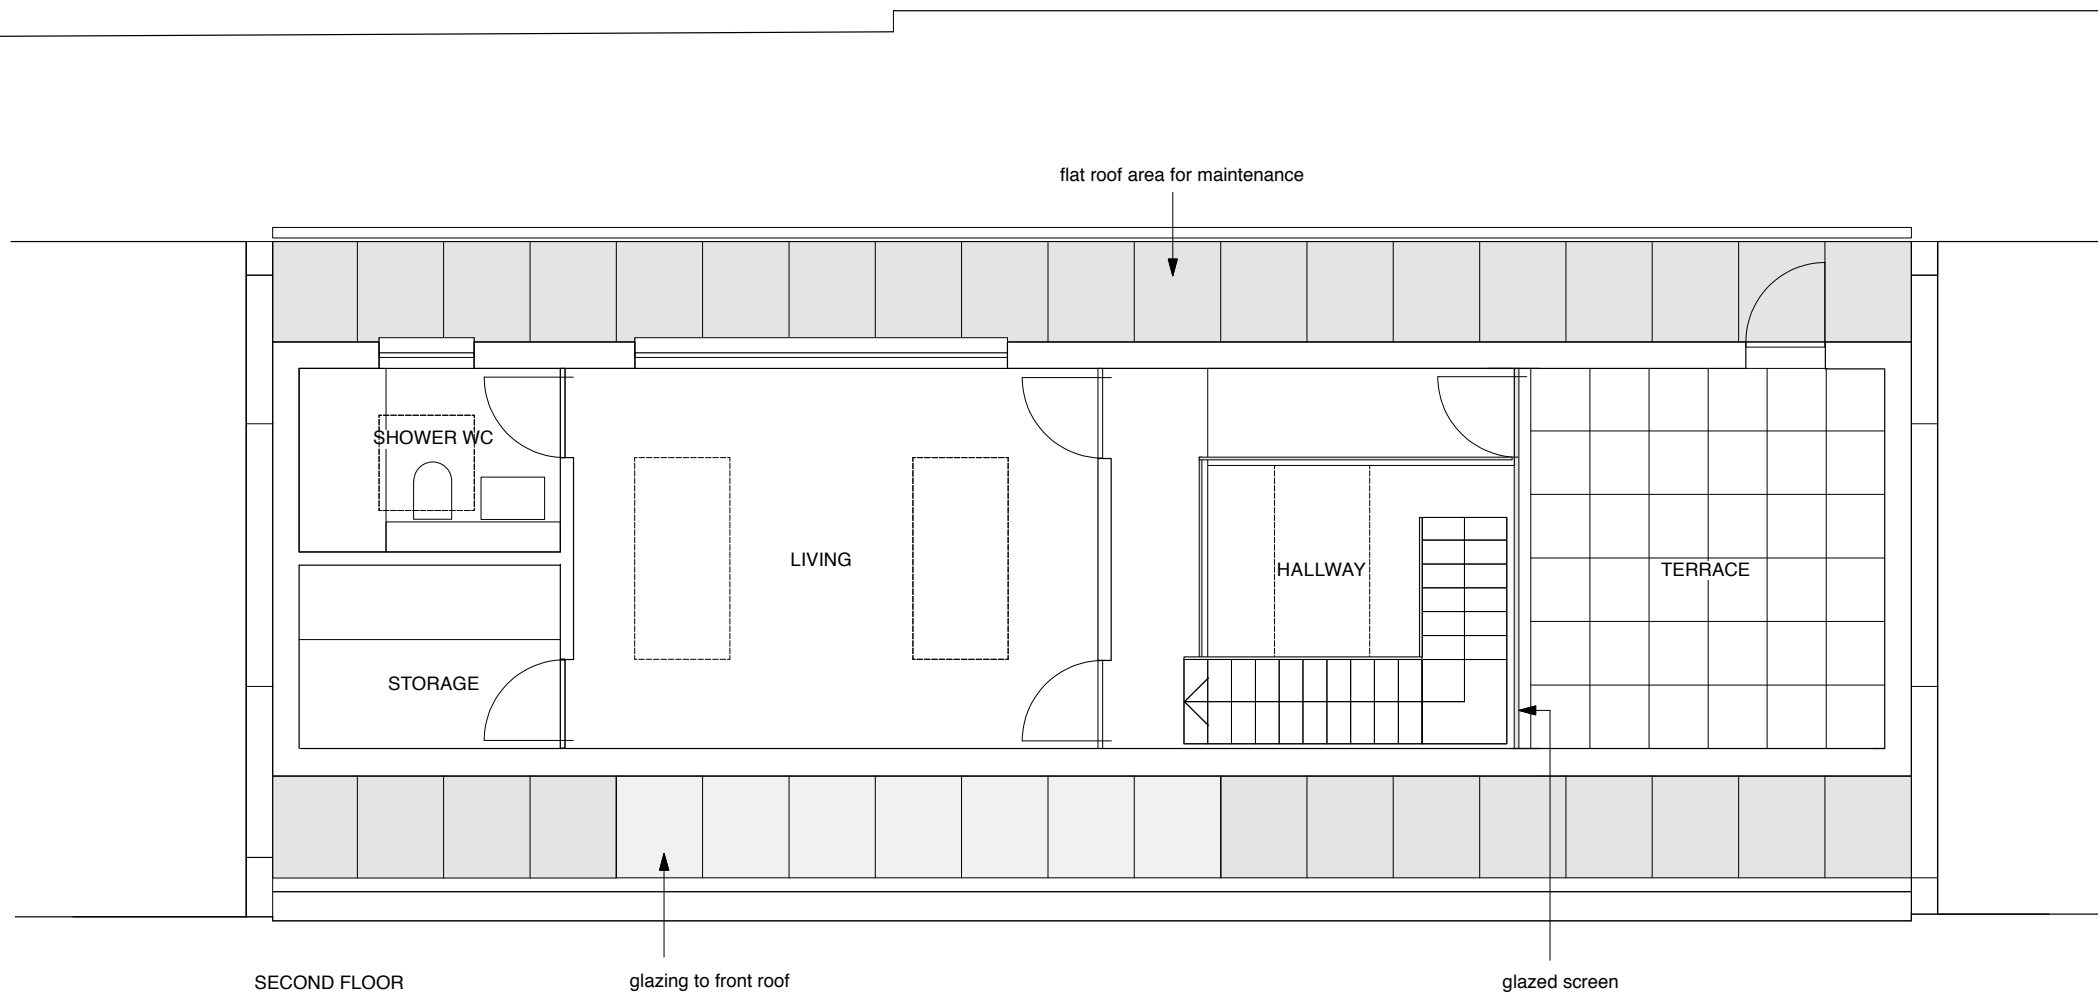

drawing not to be scaled - contractors must verify all dimensions on site before commencing work any discrepancies to be reported to the designer. all drawings are to be read in conjunction with all relevant design specification © WILLWHITE design

WILLWHITE design

36 BRACEWELL ROAD LONDON W10 6AF  
tel 0208 964 8052 mob 07974 765954  
willwhite.design@virgin.net

status

**Information**

dwg n°

rev



**11-13 GILBERT PLACE**

**119/ 1.03**

title  
**proposed second floor plan**

scale  
**1.50 @ A3**

issue date  
**June 10**

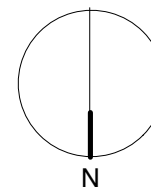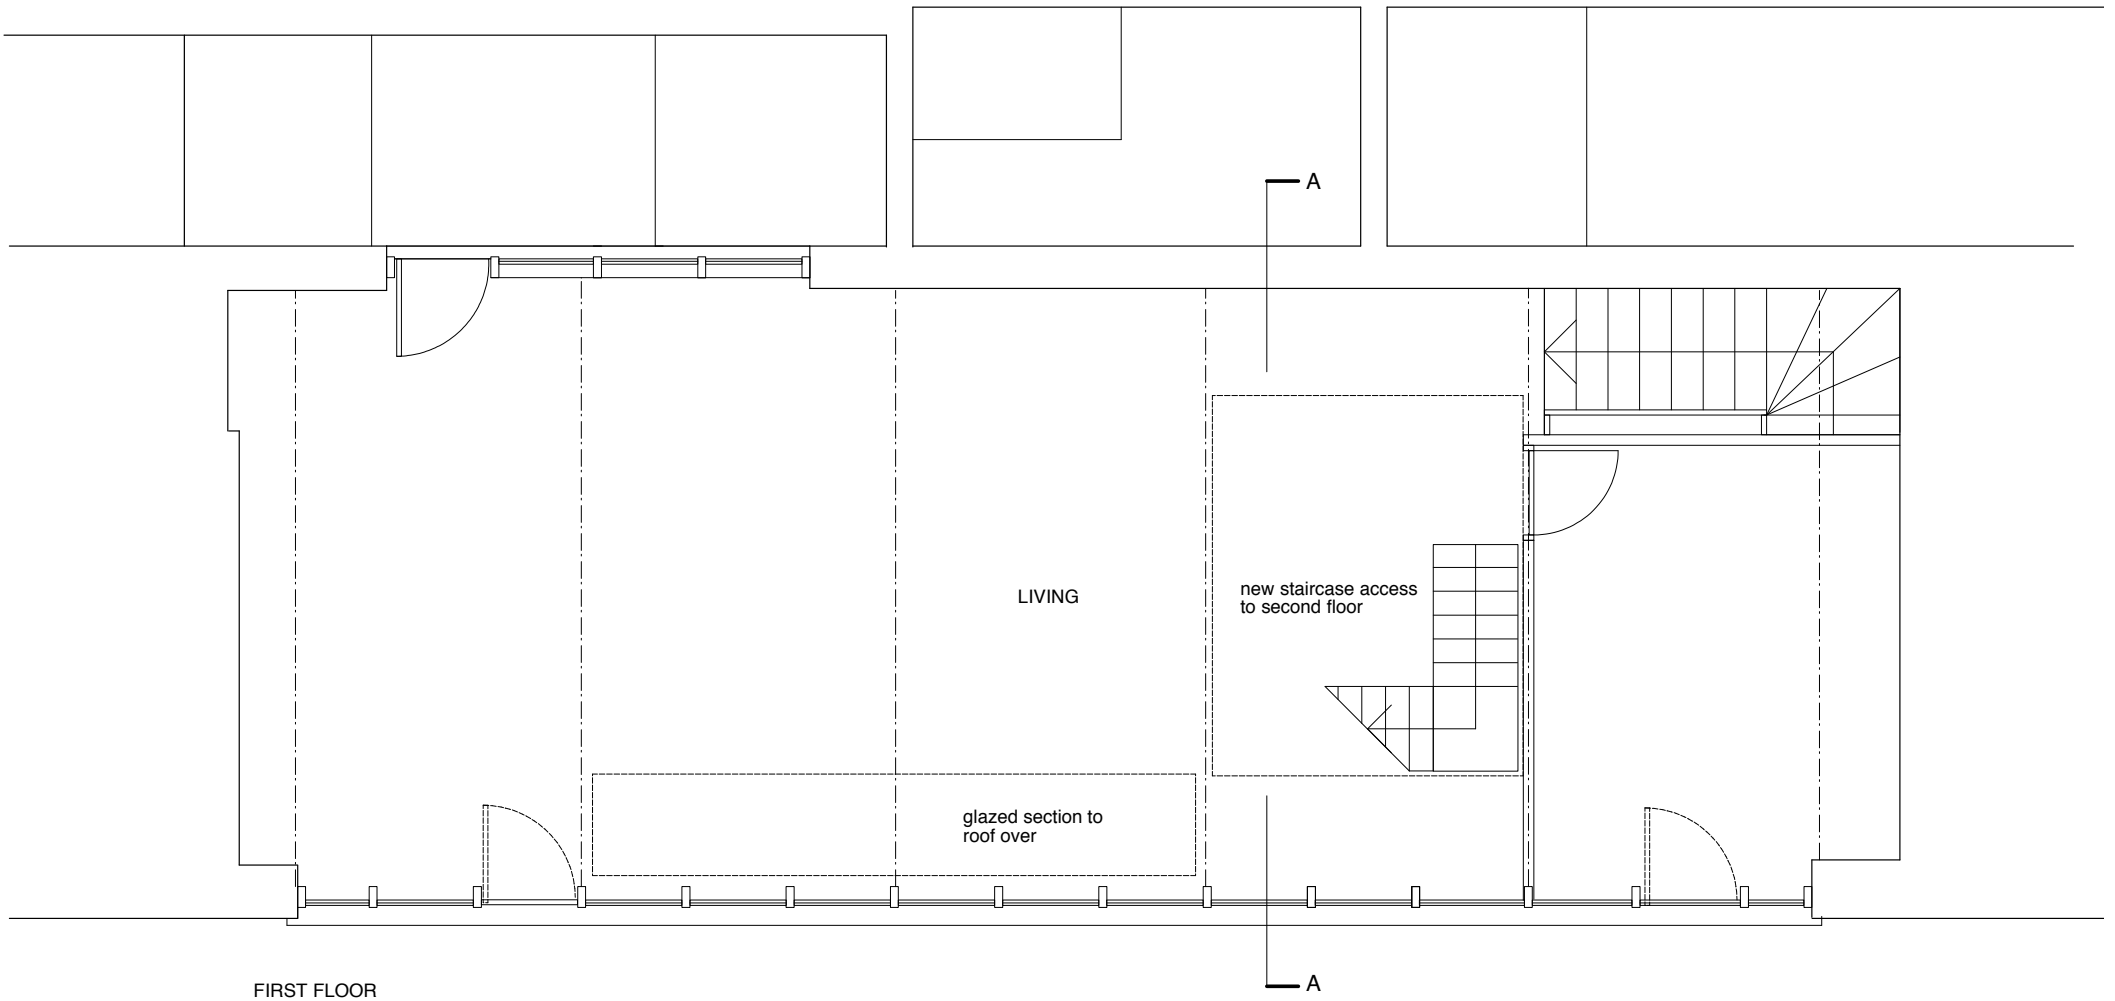

drawing not to be scaled - contractors must verify all dimensions on site before commencing work any discrepancies to be reported to the designer. all drawings are to be read in conjunction with all relevant design specification © WILLWHITE design

**WILLWHITE design**

36 BRACEWELL ROAD LONDON W10 6AF  
tel 0208 964 8052 mob 07974 765954  
willwhite.design@virgin.net

status

**Information**

dwg n°

rev

**11-13 GILBERT PLACE**

**119/ 1.02**

title



**proposed first floor plan**

scale

**1.50 @ A3**


issue date

**june 10**

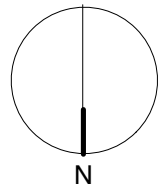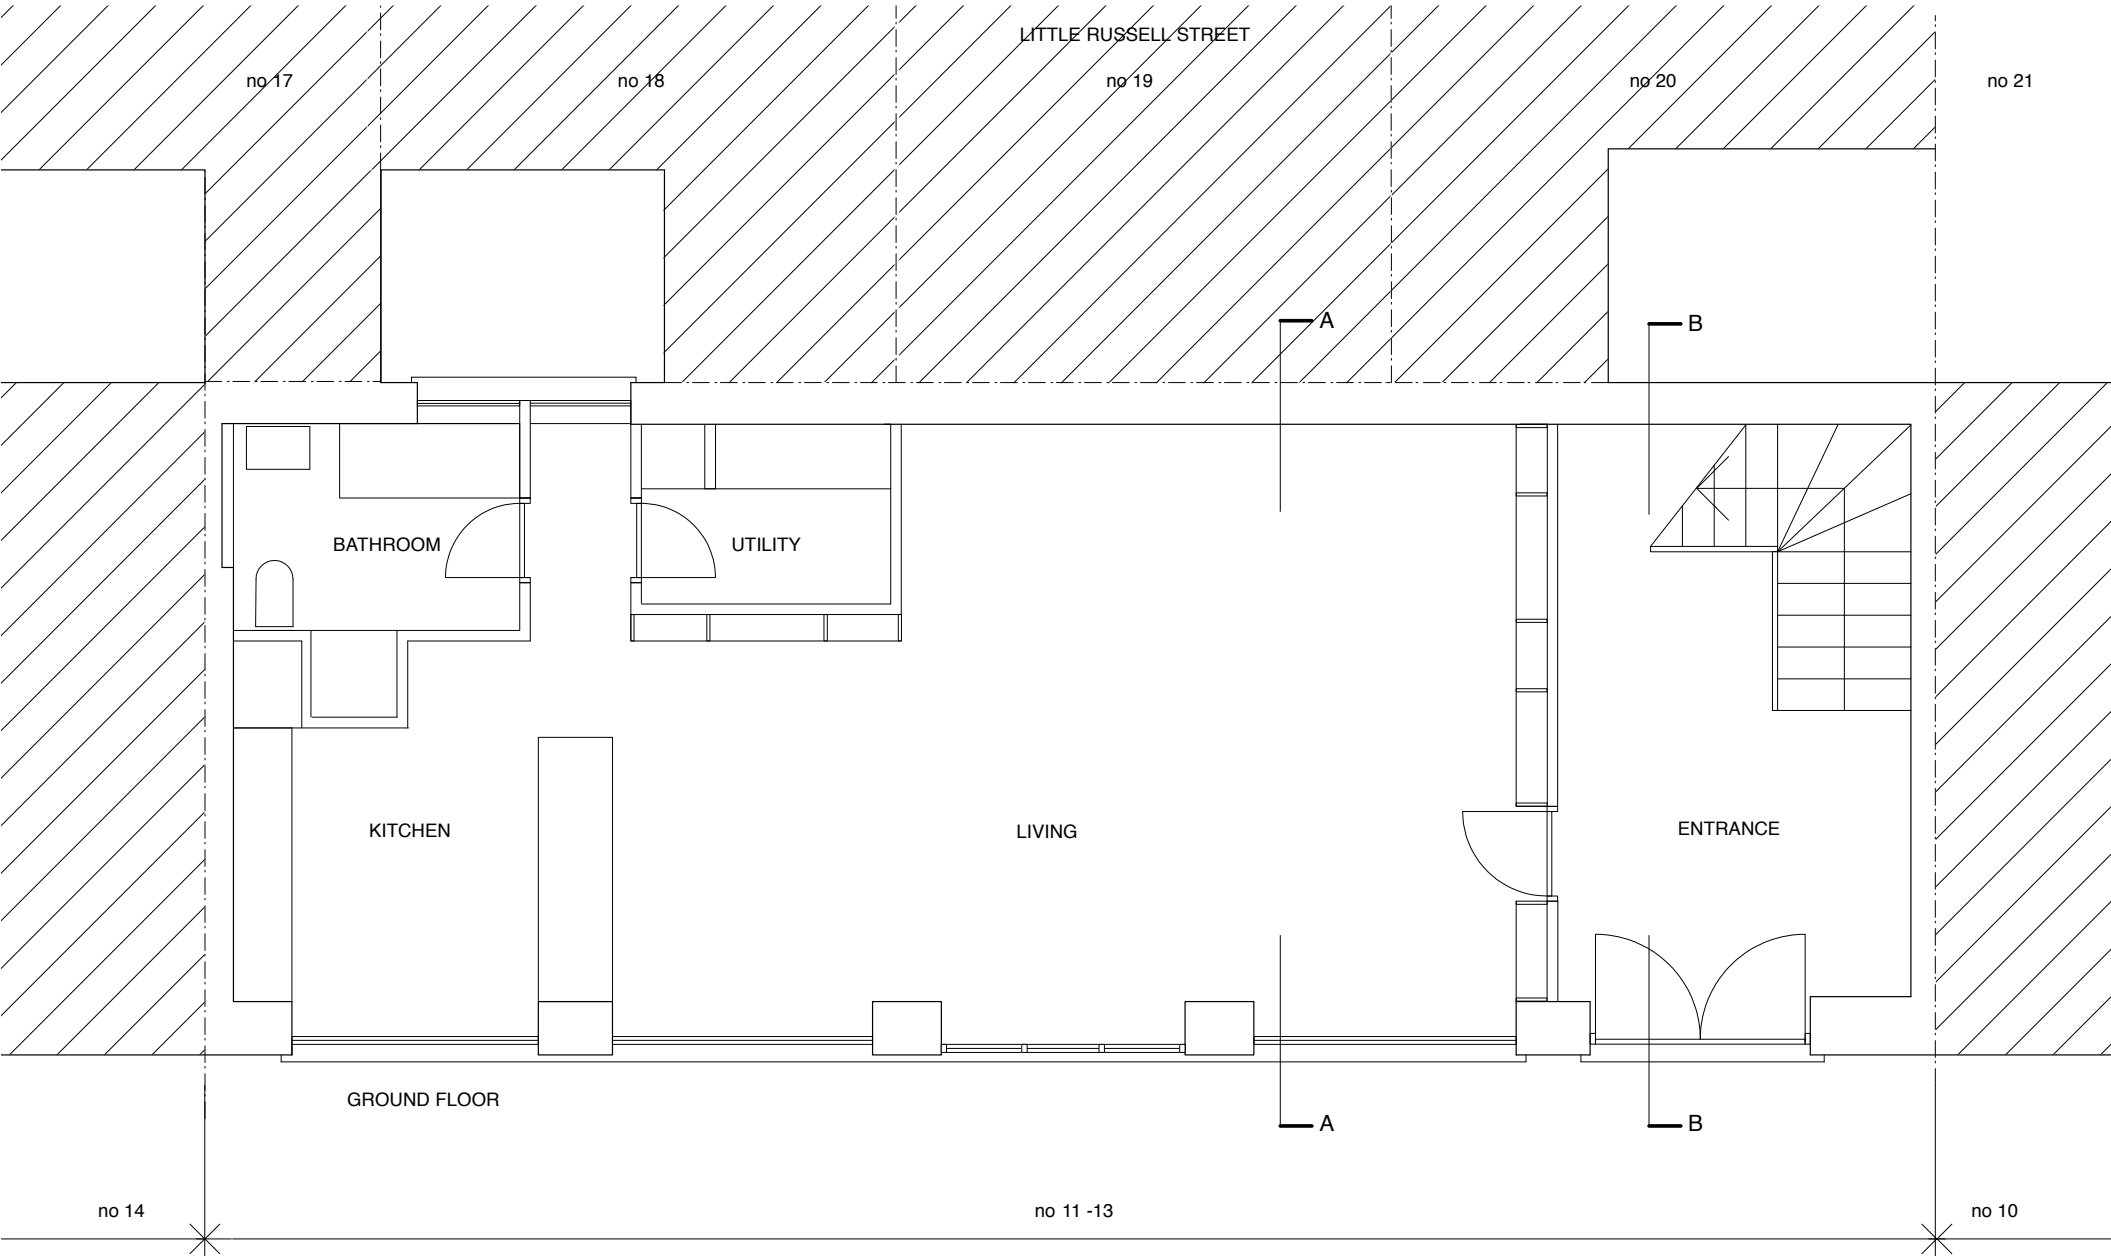

drawing not to be scaled - contractors must verify all dimensions on site before commencing work any discrepancies to be reported to the designer. all drawings are to be read in conjunction with all relevant design specifications © WILLWHITE design

WILLWHITE design		status
36 BRACEWELL ROAD LONDON W10 6AF tel 0208 964 8052 mob 07974 765954 willwhite.design@virgin.net		<b>Information</b>
<b>11-13 GILBERT PLACE</b>		dwg n° 119/ 1.01
title	scale	issue date
<b>proposed ground floor plan</b>	<b>1.50 @ A3</b>	<b>June 10</b>

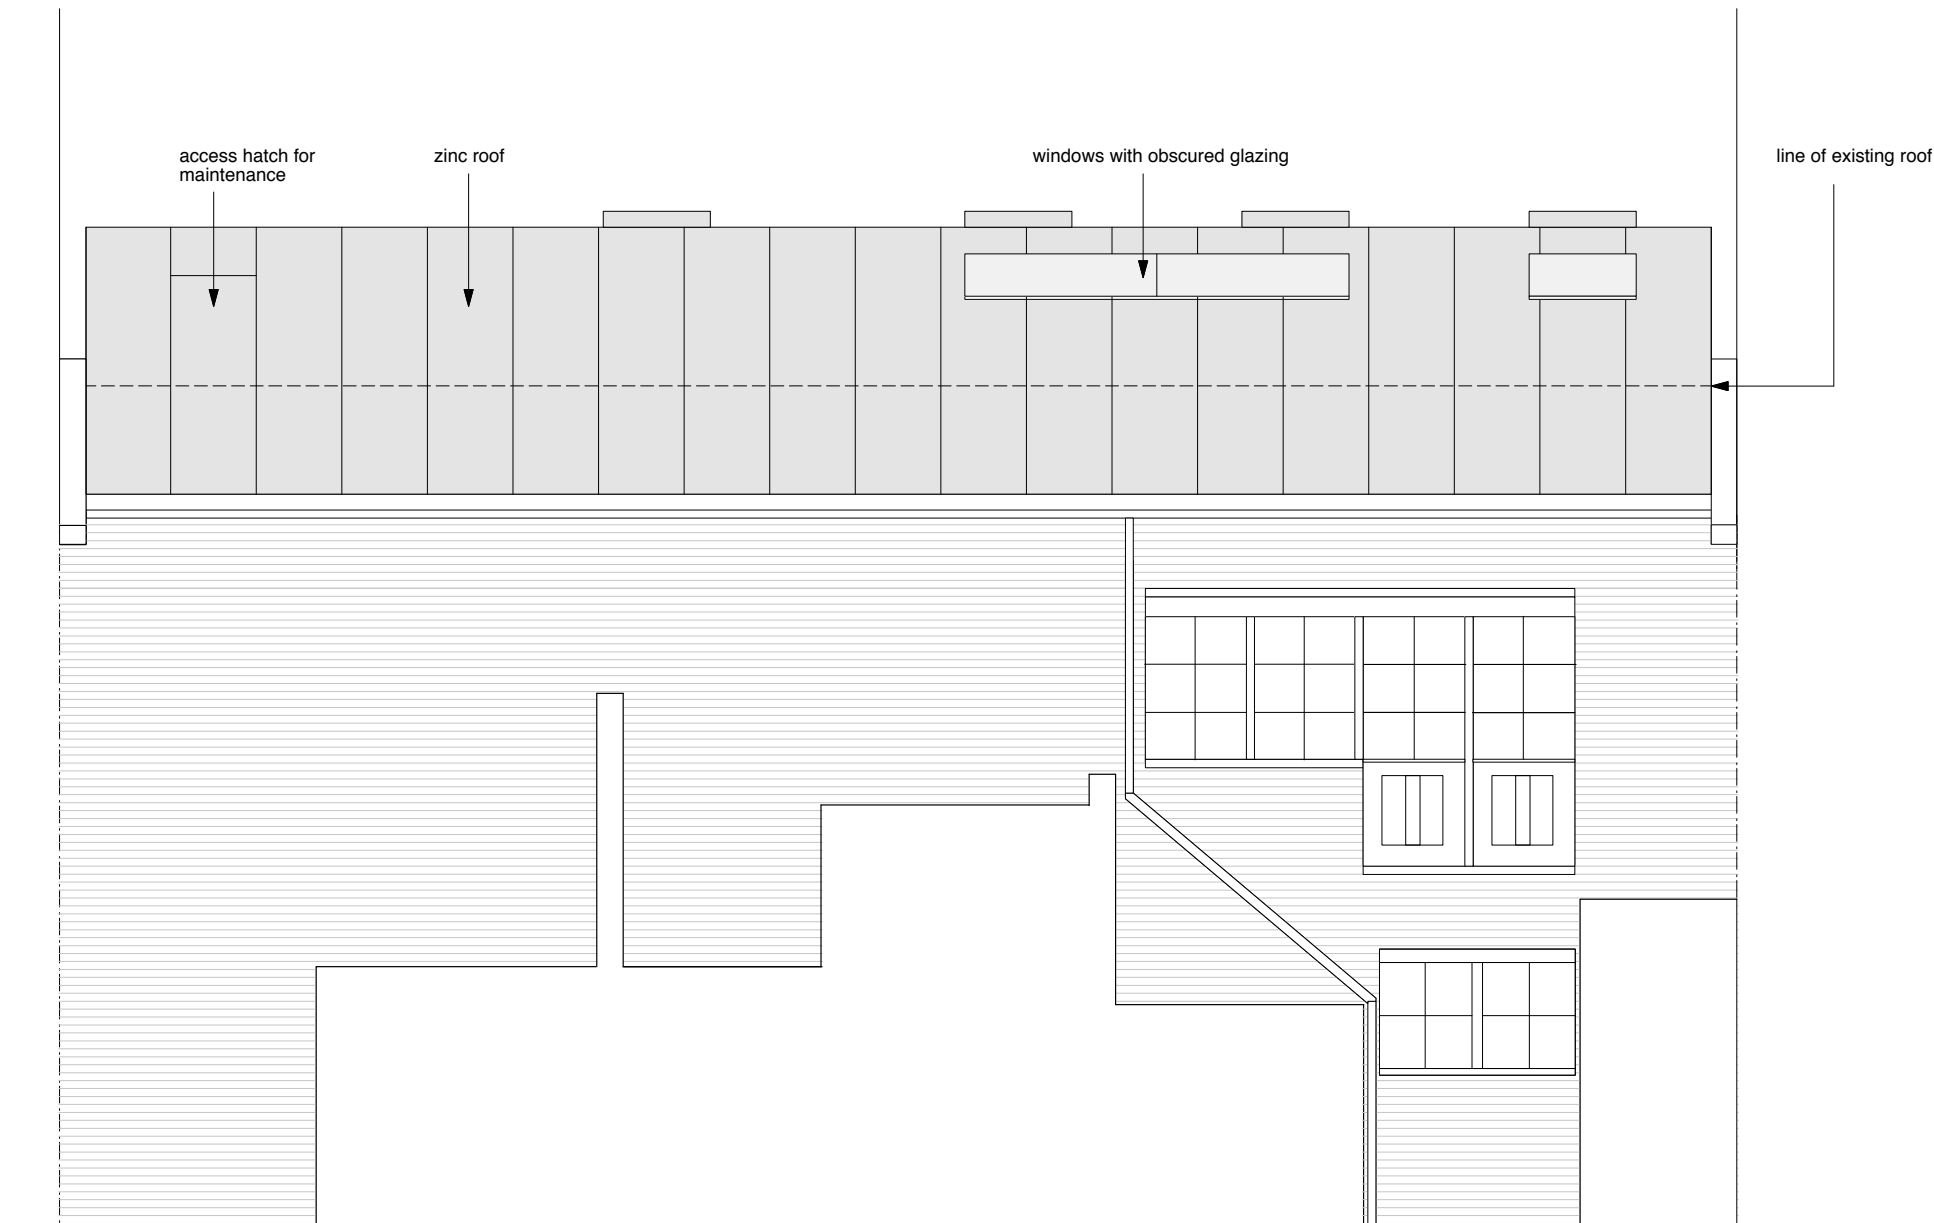

REAR ELEVATION

0 1 2 3 4 5 6 7 8 9 10 metres

drawing not to be scaled - contractors must verify all dimensions on site before commencing work any discrepancies to be reported to the designer. all drawings are to be read in conjunction with all relevant design specification © WILLWHITE design

WILLWHITE design

status

Information

36 BRACEWELL ROAD LONDON W10 6AF  
tel 0208 964 8052 mob 07974 765954  
willwhite.design@virgin.net

dwg n°

rev

11-13 GILBERT PLACE

119/ 1.06

title


proposed rear elevation

scale

1.50 @ A3

issue date

june 10

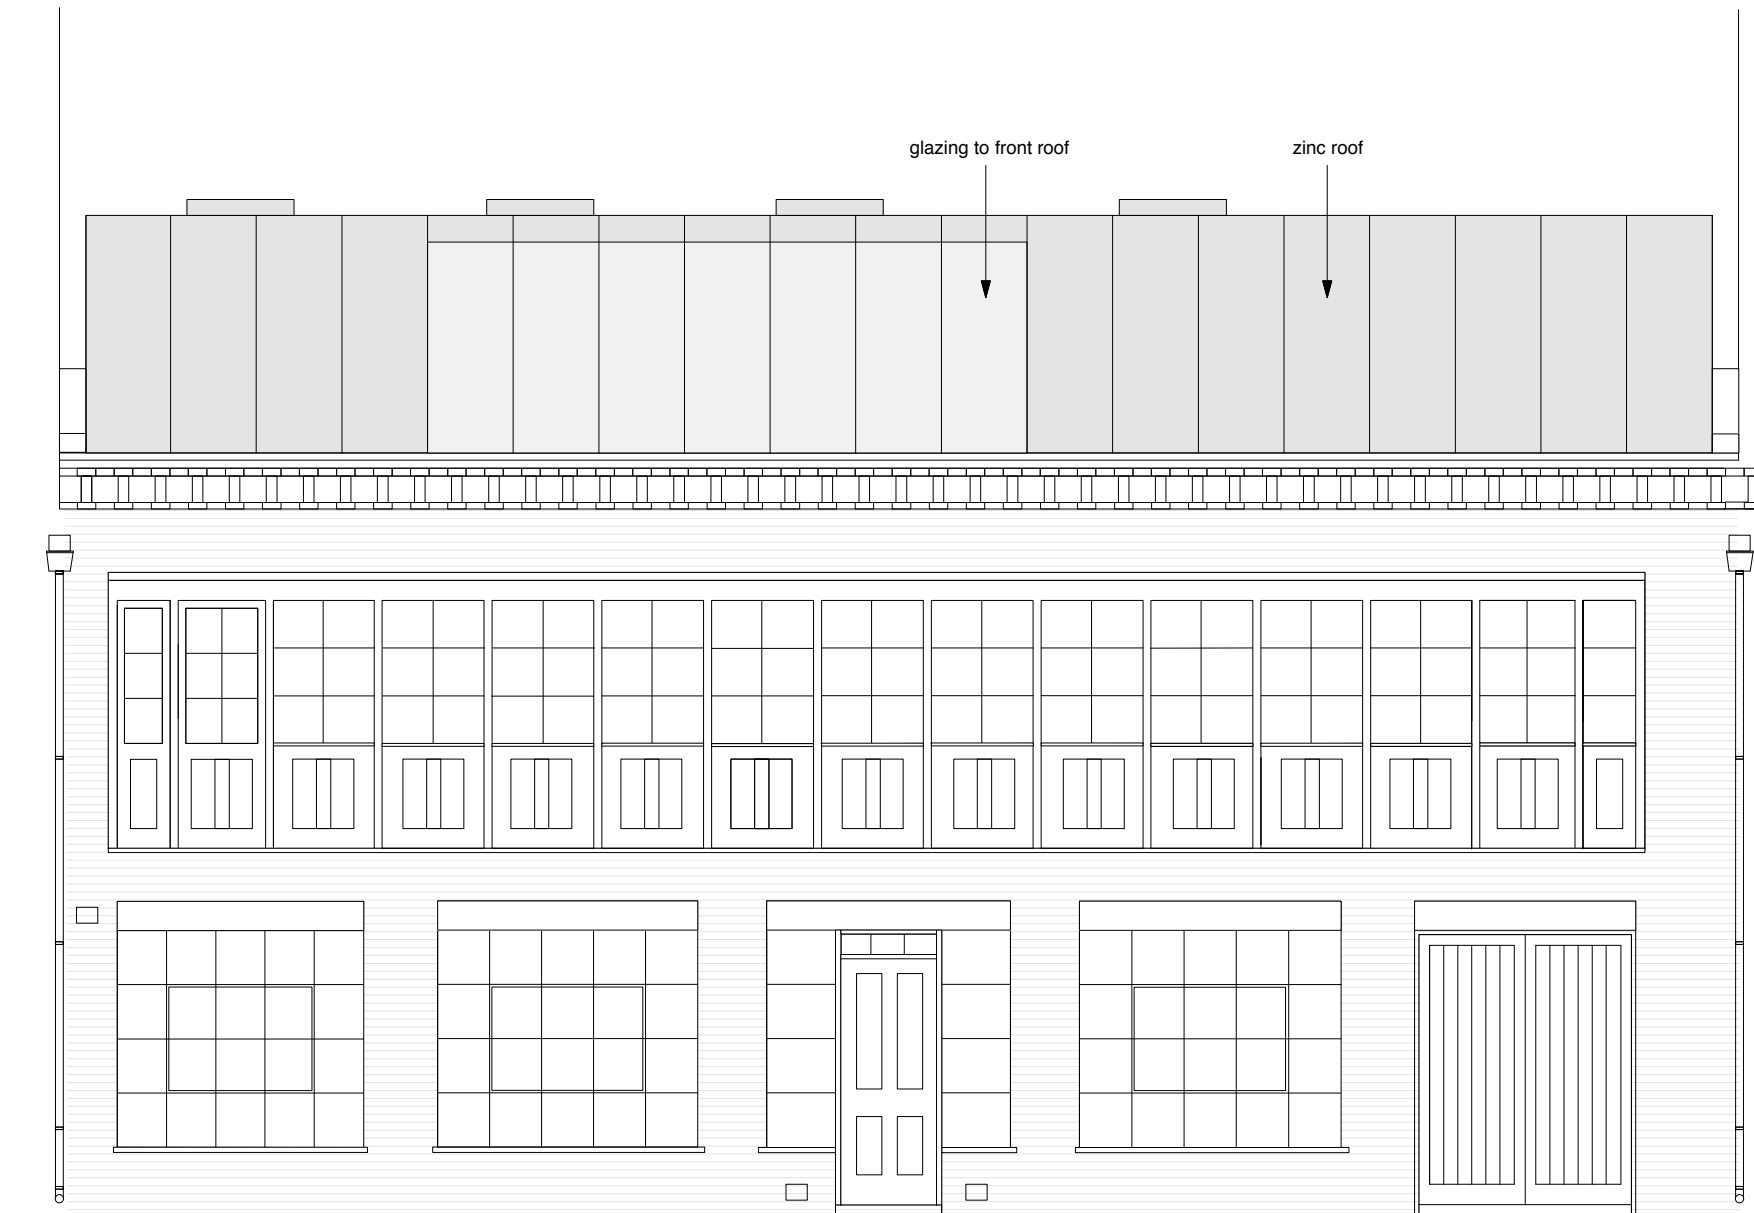

0 1 2 3 4 5 6 7 8 9 10 metres

drawing not to be scaled - contractors must verify all dimensions on site before commencing work any discrepancies to be reported to the designer. all drawings are to be read in conjunction with all relevant design specification © WILLWHITE design

WILLWHITE design

status

**Information**

36 BRACEWELL ROAD LONDON W10 6AF  
tel 0208 964 8052 mob 07374 765954  
willwhite.design@virgin.net

desig n°

119/ 1.05

rev

**11-13 GILBERT PLACE**

title



**proposed front elevation**

scale

**1.50 @ A3**

issue date

**june 10**

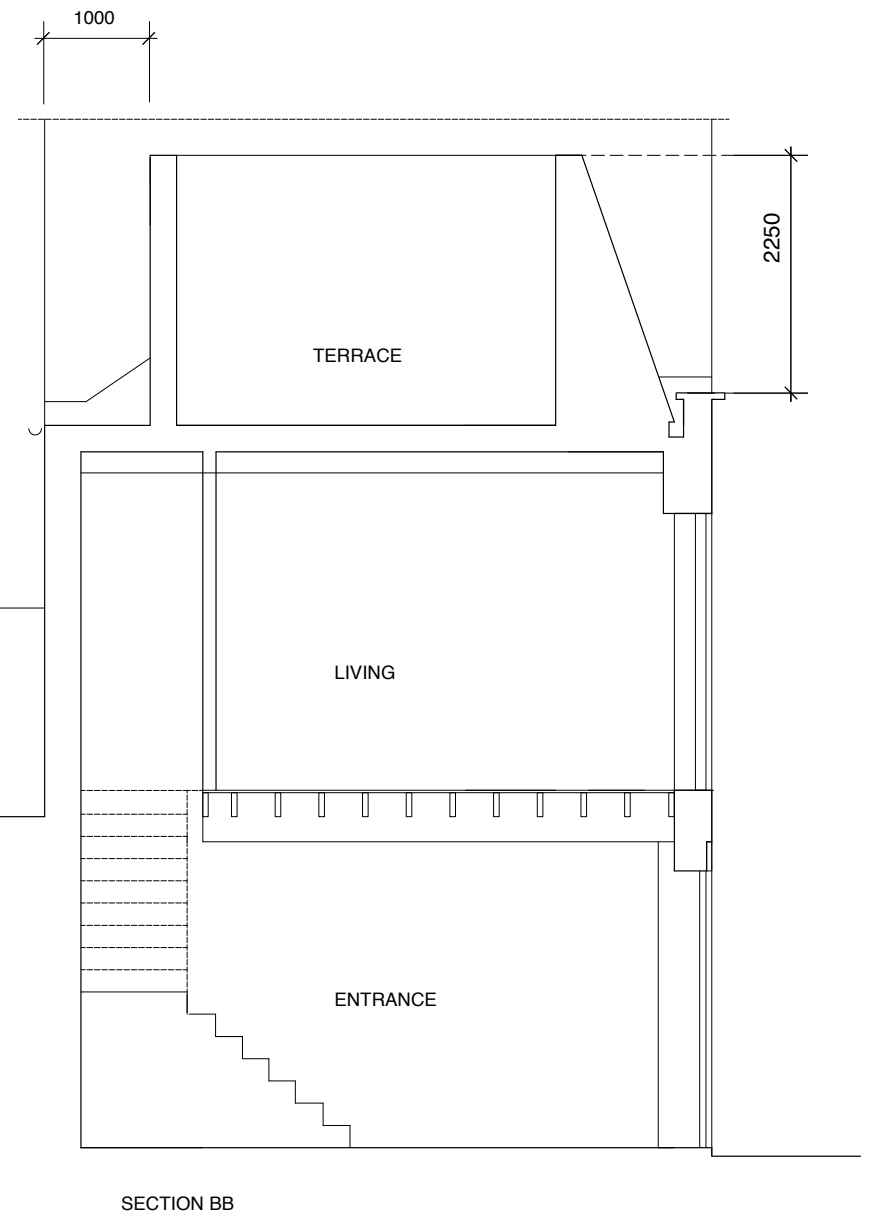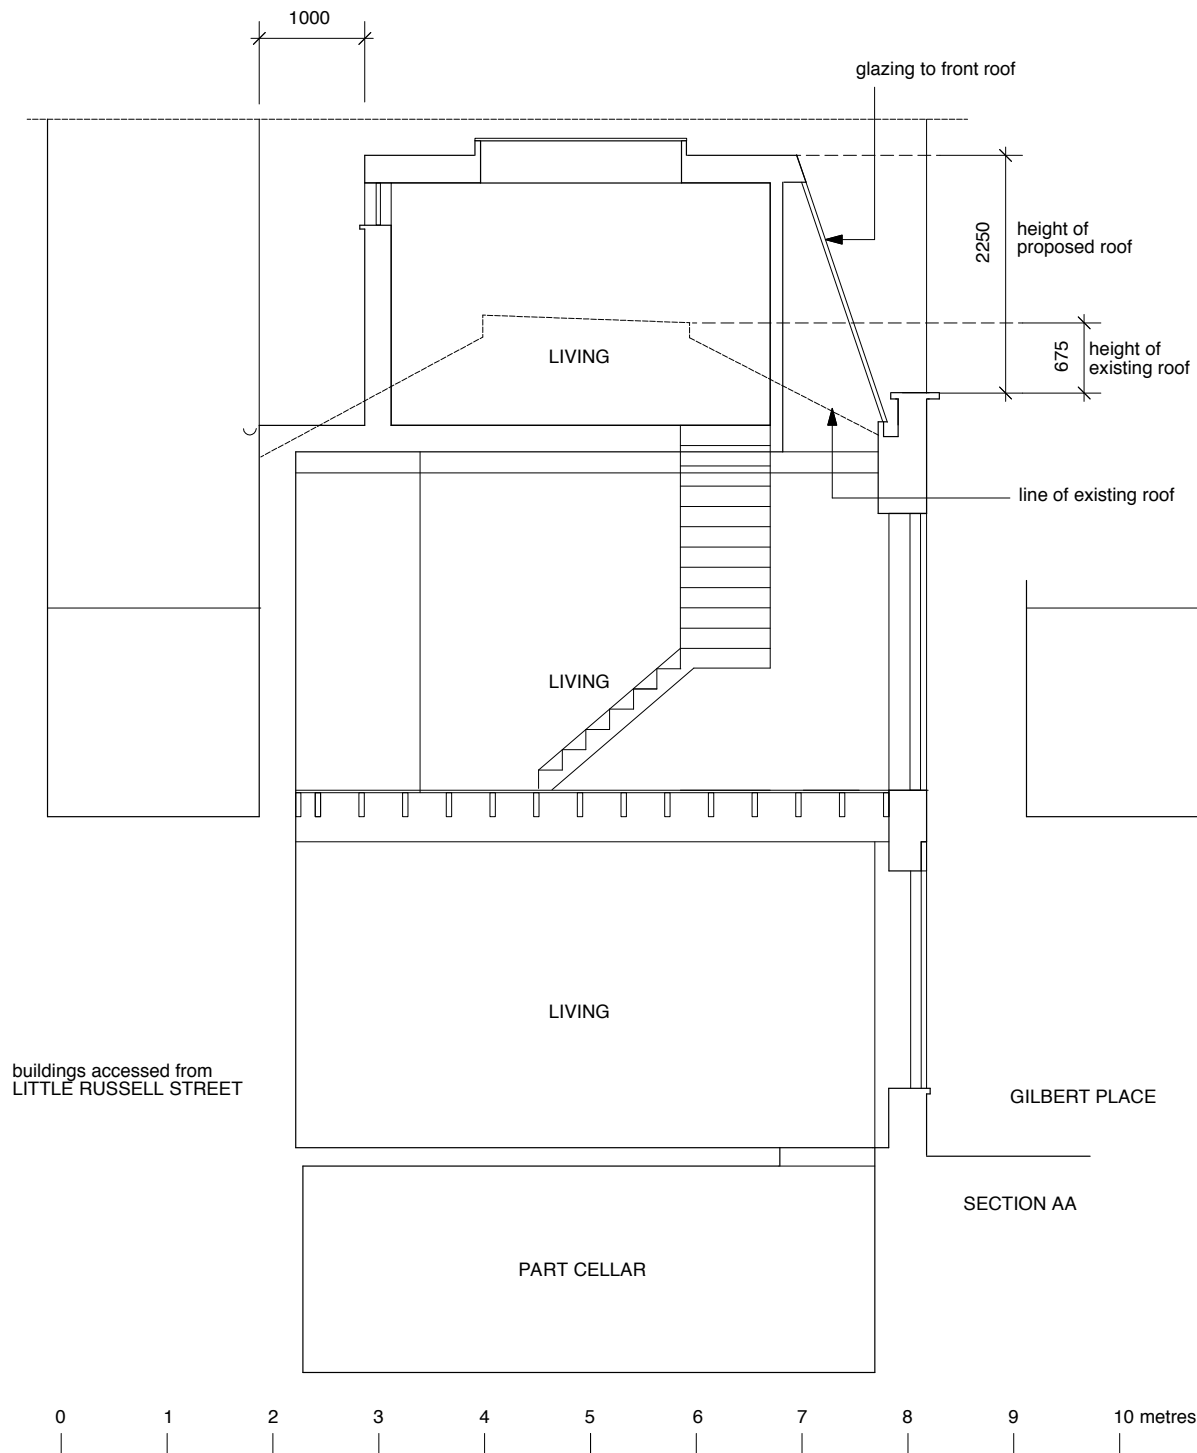

drawing not to be scaled - contractors must verify all dimensions on site before commencing work any discrepancies to be reported to the designer. all drawings are to be read in conjunction with all relevant design specification © WILLWHITE design

WILLWHITE design

36 BRACEWELL ROAD LONDON W10 6AF  
tel 0208 964 8052 mob 07974 765954  
willwhite.design@virgin.net

status

Information

dwg n°

119/ 1.07

rev

11-13 GILBERT PLACE

title  
proposed section AA BB

scale  
1.50 @ A3

issue date  
june 10