



P4216- 23 Drury Lane

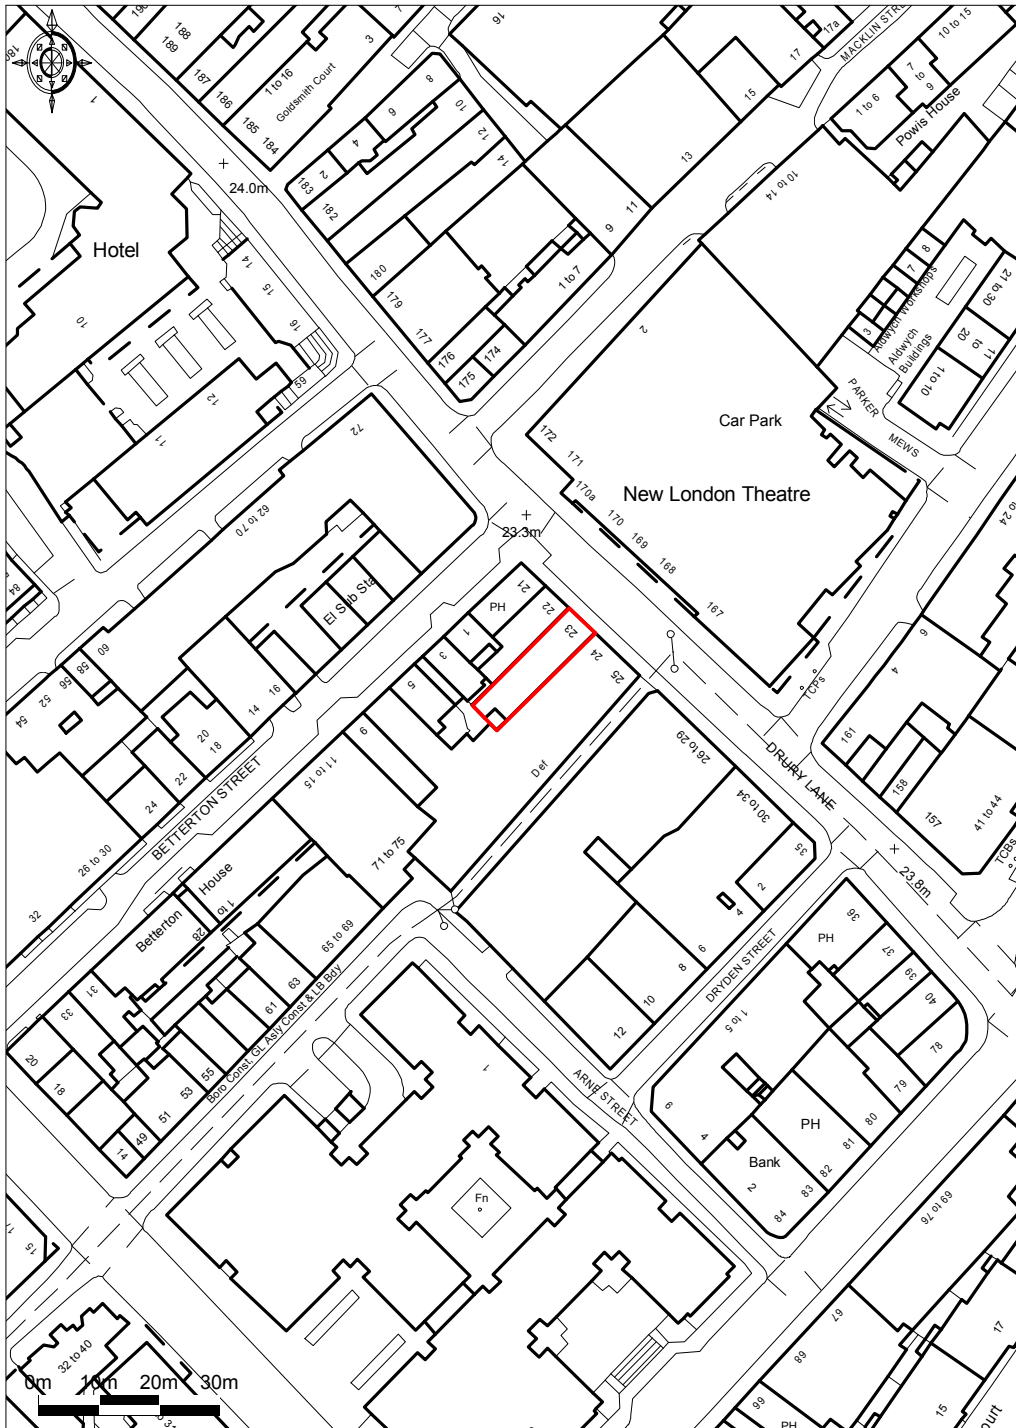

Ordnance Survey © Crown Copyright 2010. All rights reserved.
Licence number 100020449. Plotted Scale - 1:1250

ROLFE JUDD LTD, OLD CHURCH COURT, CLAYLANDS ROAD, THE OVAL, LONDON SW8 1


P4216- 23 Drury Lane

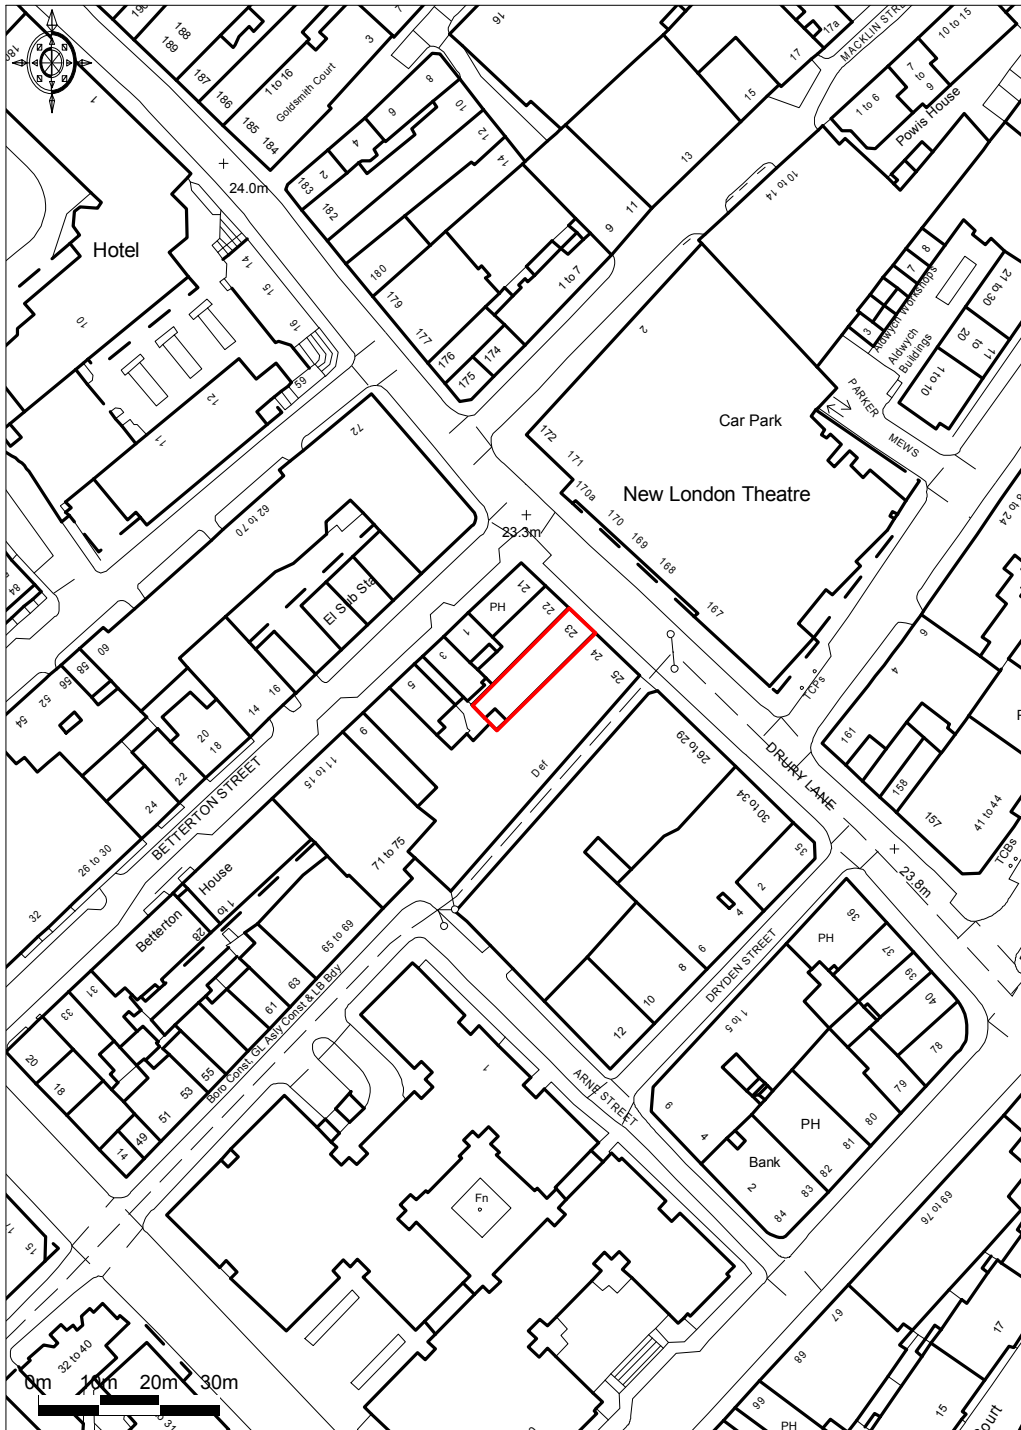

Ordnance Survey © Crown Copyright 2010. All rights reserved.
Licence number 100020449. Plotted Scale - 1:1250

ROLFE JUDD LTD, OLD CHURCH COURT, CLAYLANDS ROAD, THE OVAL, LONDON SW8 1

P4216- 23 Drury Lane

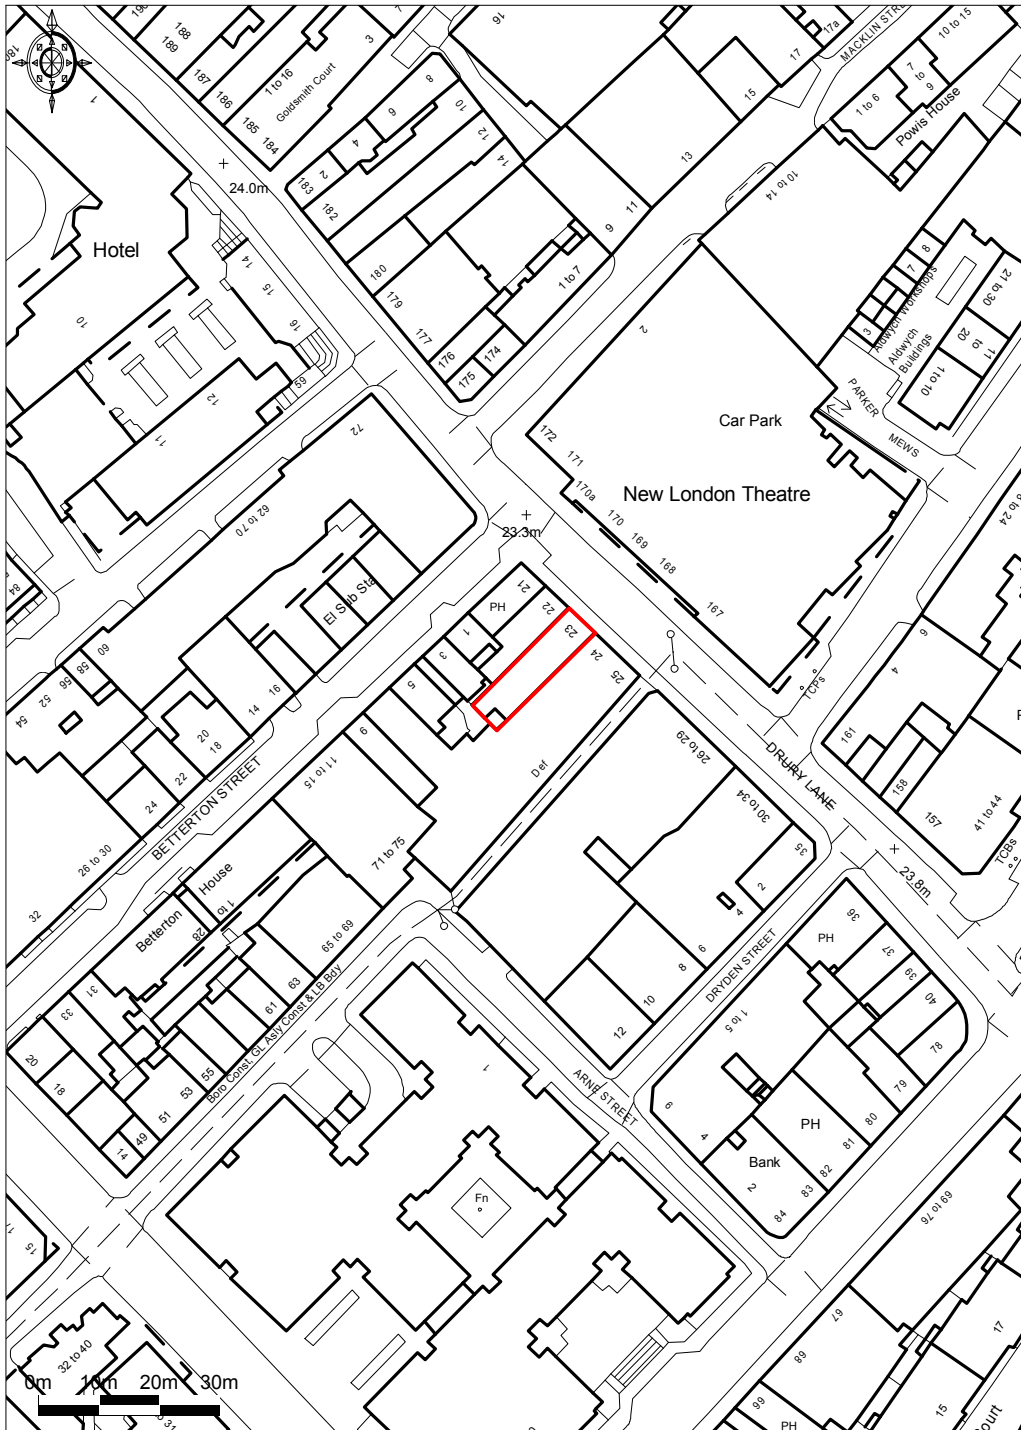

Ordnance Survey © Crown Copyright 2010. All rights reserved.
Licence number 100020449. Plotted Scale - 1:1250

ROLFE JUDD LTD, OLD CHURCH COURT, CLAYLANDS ROAD, THE OVAL, LONDON SW8 1