


PLEASE USE SCALE BAR TO TAKE MEASUREMENTS WHEN READING FROM PDFS

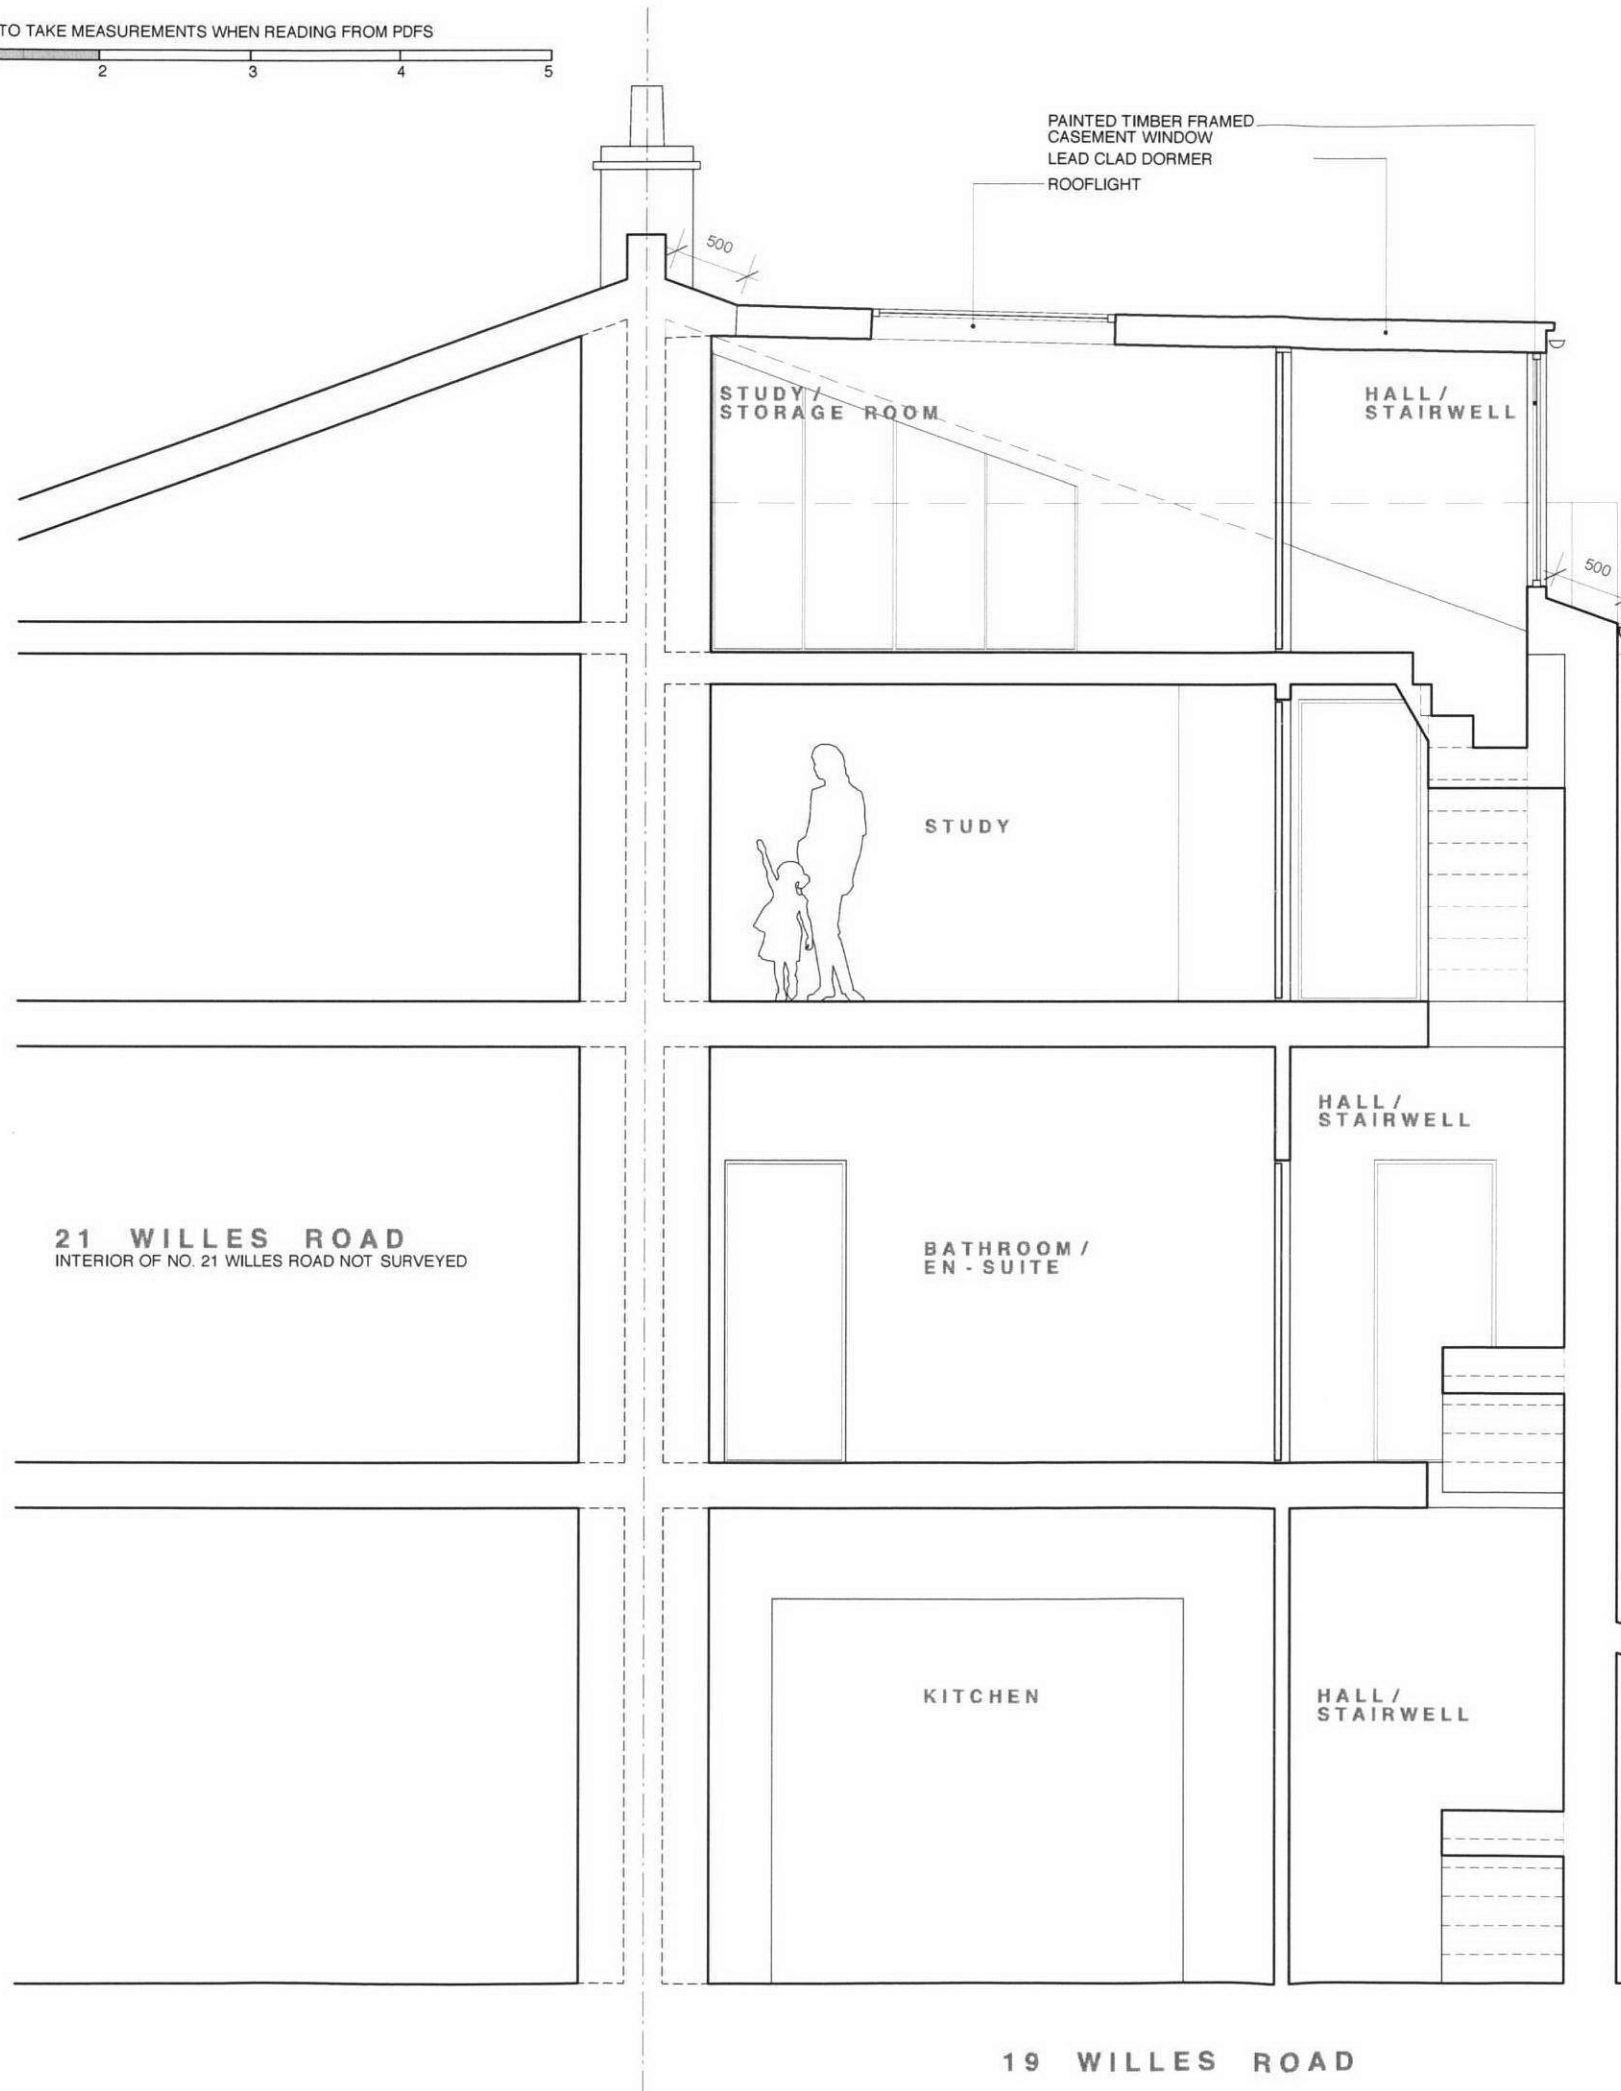

**19 WILLES ROAD  
LONDON NW5**

**DORMER**

LISA SHELL architects ltd  
1A John Campbell Road  
London N16 8JY  
www.LISASHELLarchitects.co.uk  
t 020 7275 7773 f 020 7275 7679

SECTION A-A  
AS PROPOSED

**WIL19/GA/201**

1:50 @ A3  
DO NOT SCALE FROM THIS DRAWING  
REFER ALL DISCREPANCIES TO ARCHITECT

**REVISIONS/ ISSUE**

15/05/10  
ISSUE TO **PLANNING**  
FOR APPLICATION

**21 WILLES ROAD**  
INTERIOR OF NO. 21 WILLES ROAD NOT SURVEYED

**17 WILLES ROAD**  
INTERIOR OF NO. 17 WILLES ROAD NOT SURVEYED

EXISTING SINGLE STOREY SIDE INFILL EXTENSION

**19 WILLES ROAD**