


PLEASE USE SCALE BAR TO TAKE MEASUREMENTS WHEN READING FROM PDFS

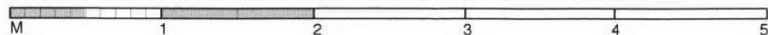

**19 WILLES ROAD  
LONDON NW5**

**DORMER**

LISA SHELL architects ltd  
1A John Campbell Road  
London N16 8JY  
www.LISASHELLarchitects.co.uk  
t 020 7275 7773 f 020 7275 7679


**SECTION B-B  
AS PROPOSED**

**WIL19/GA/202**

1:50 @ A3  
DO NOT SCALE FROM THIS DRAWING  
REFER ALL DISCREPANCIES TO ARCHITECT

**REVISIONS/ ISSUE**

15/05/10  
ISSUE TO **PLANNING**  
FOR APPLICATION

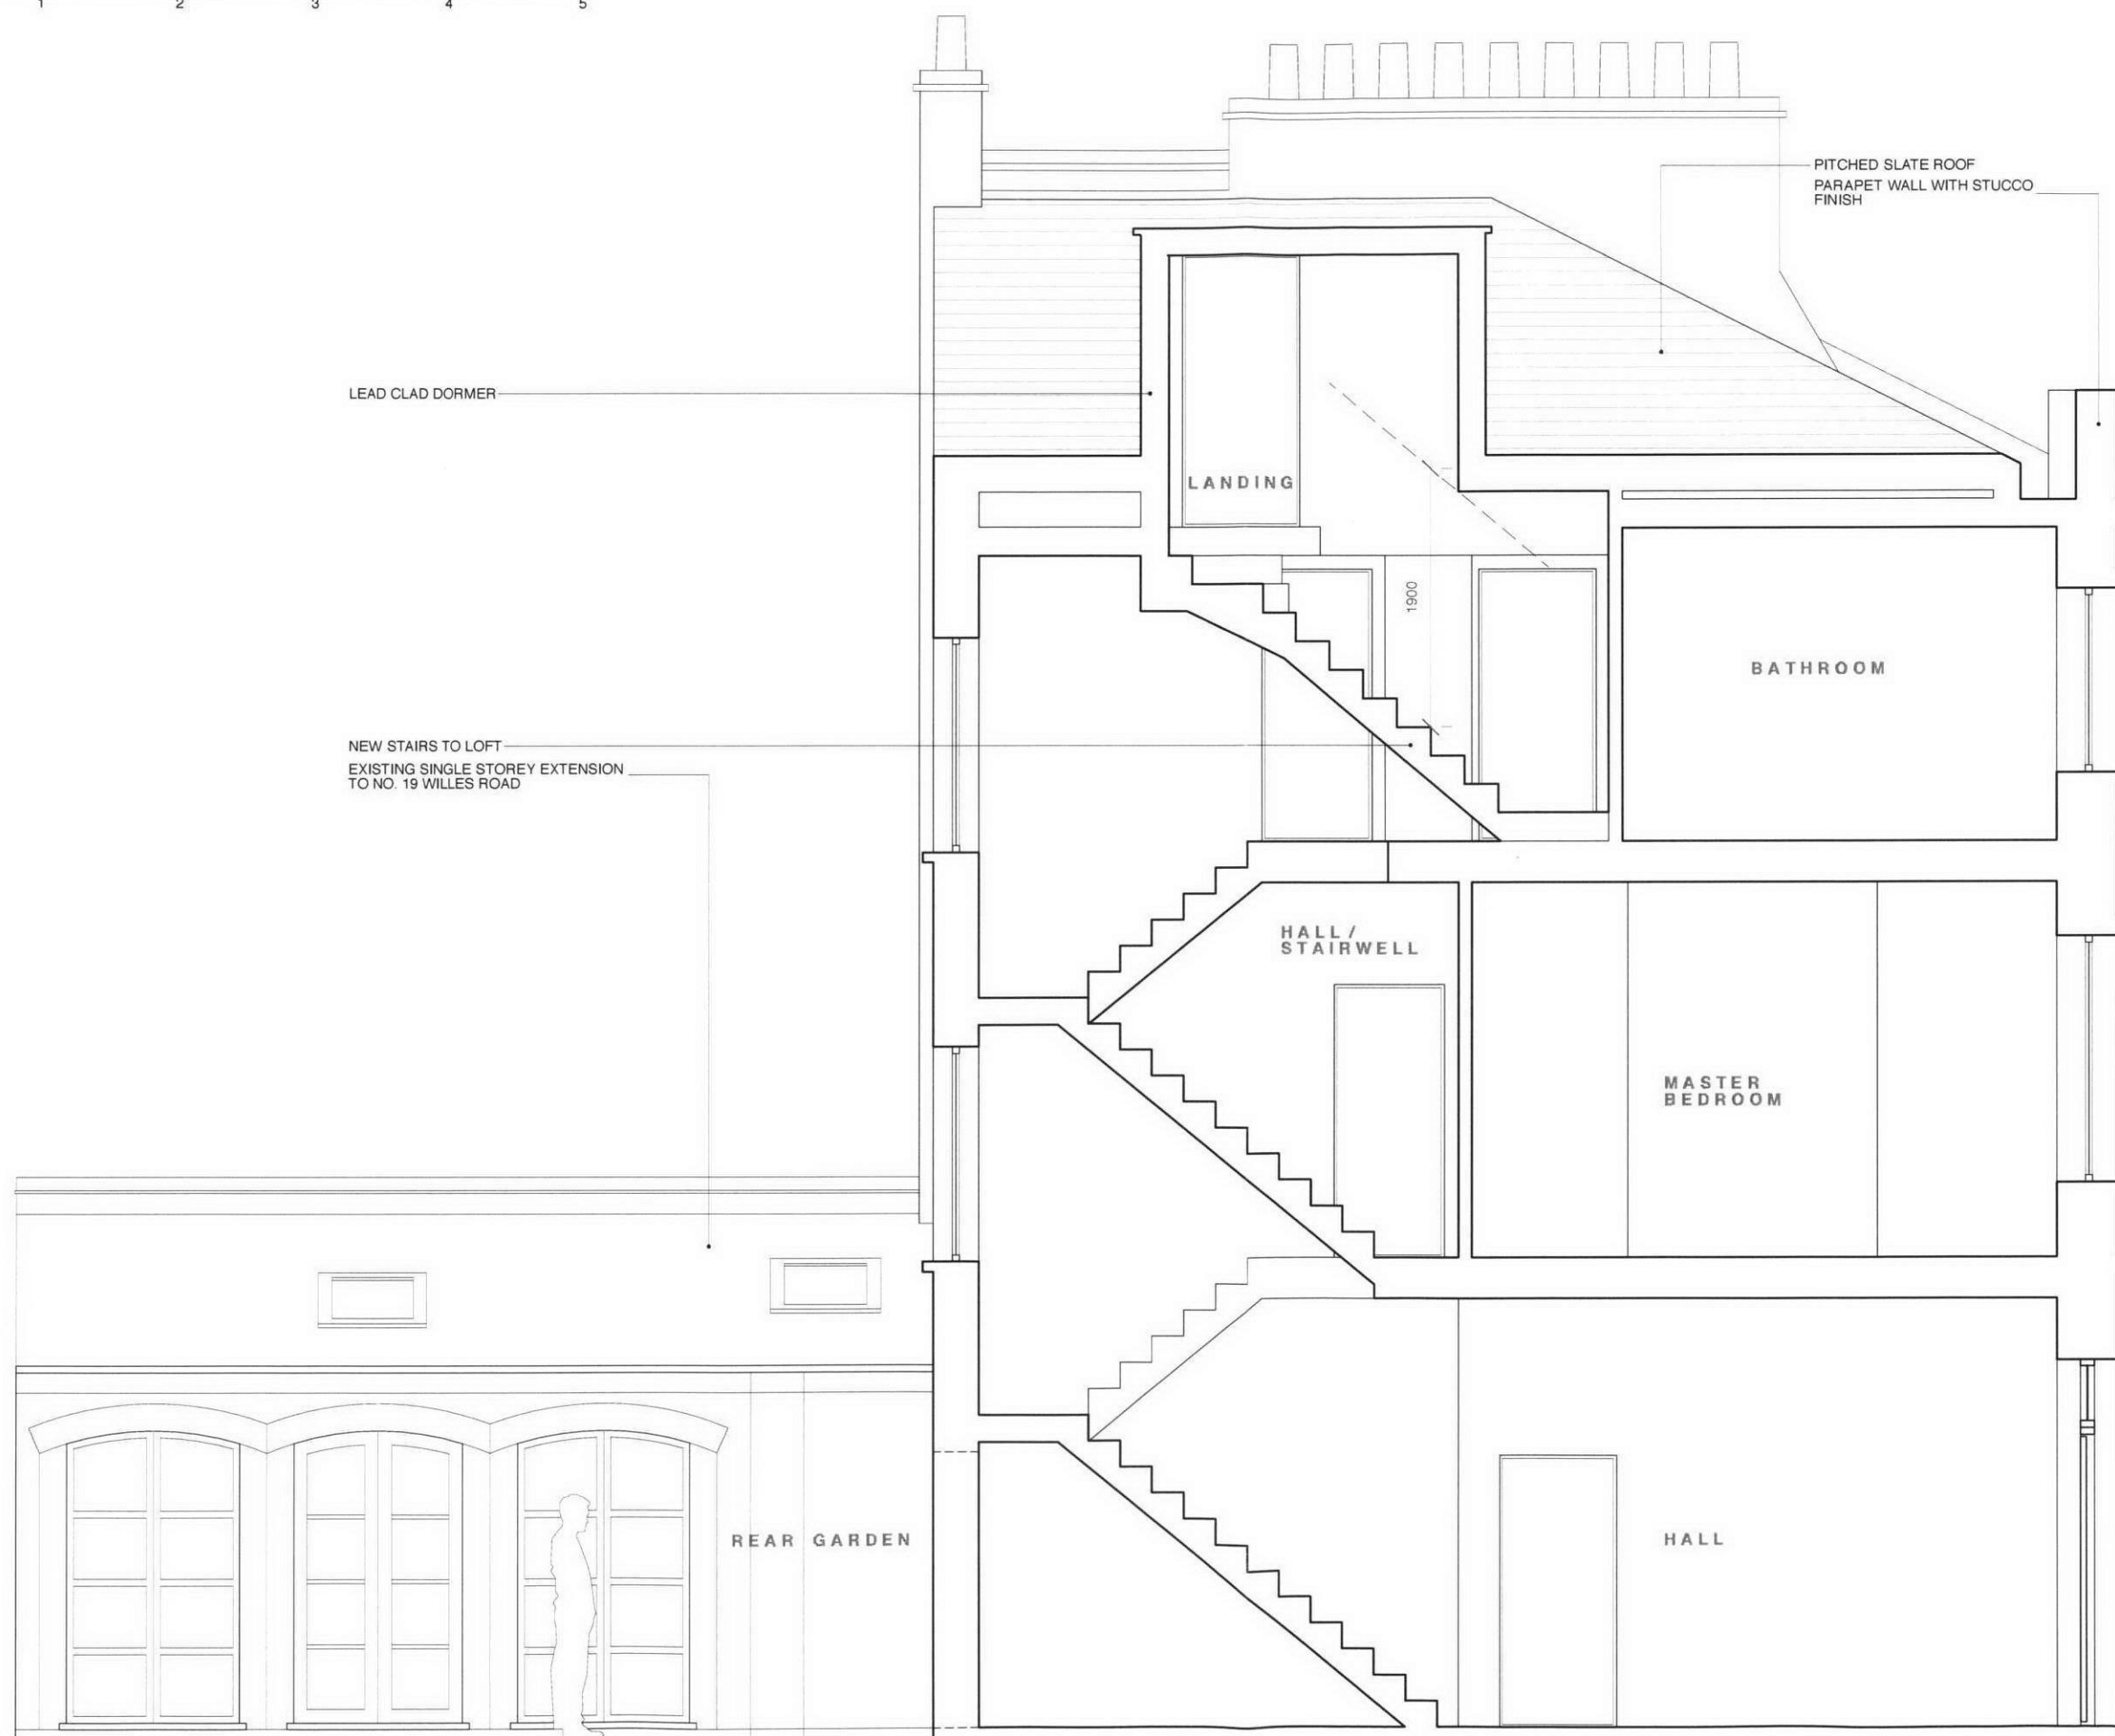

WILLES ROAD

19 WILLES ROAD