




SITE ELEVATION

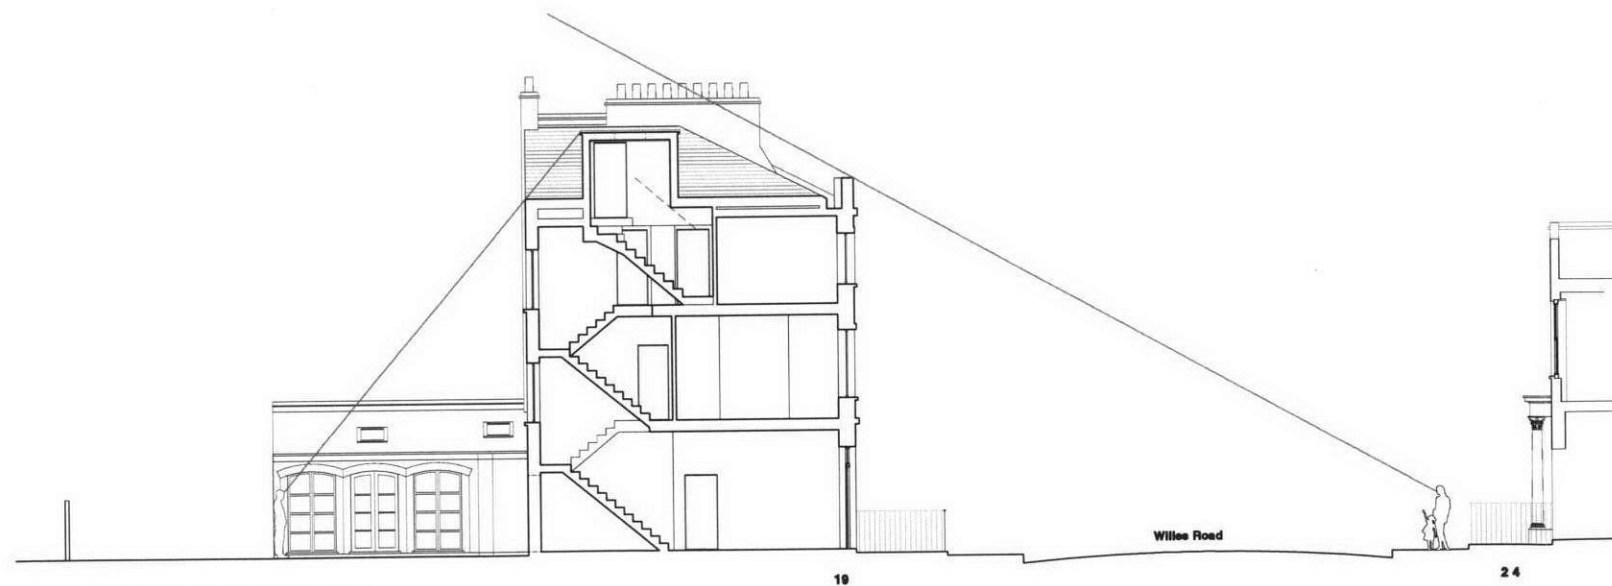

SITE SECTION



**19 WILLES ROAD
LONDON NW5**

DORMER WINDOW

LISA SHELL architects ltd
1A John Campbell Road
London N16 8JY
www.LISASHELLarchitects.co.uk
t 020 7275 7773 f 020 7275 7679

**SITE ELEVATIONS AND
SECTIONS**

WIL19/GA/301

1:100 @ A3
DO NOT SCALE FROM THIS DRAWING
REFER ALL DISCREPANCIES TO ARCHITECT

REVISIONS/ ISSUE

15/05/10
ISSUE TO **PLANNING**
FOR APPLICATION