


MERCER STREET

MONMOUTH STREET

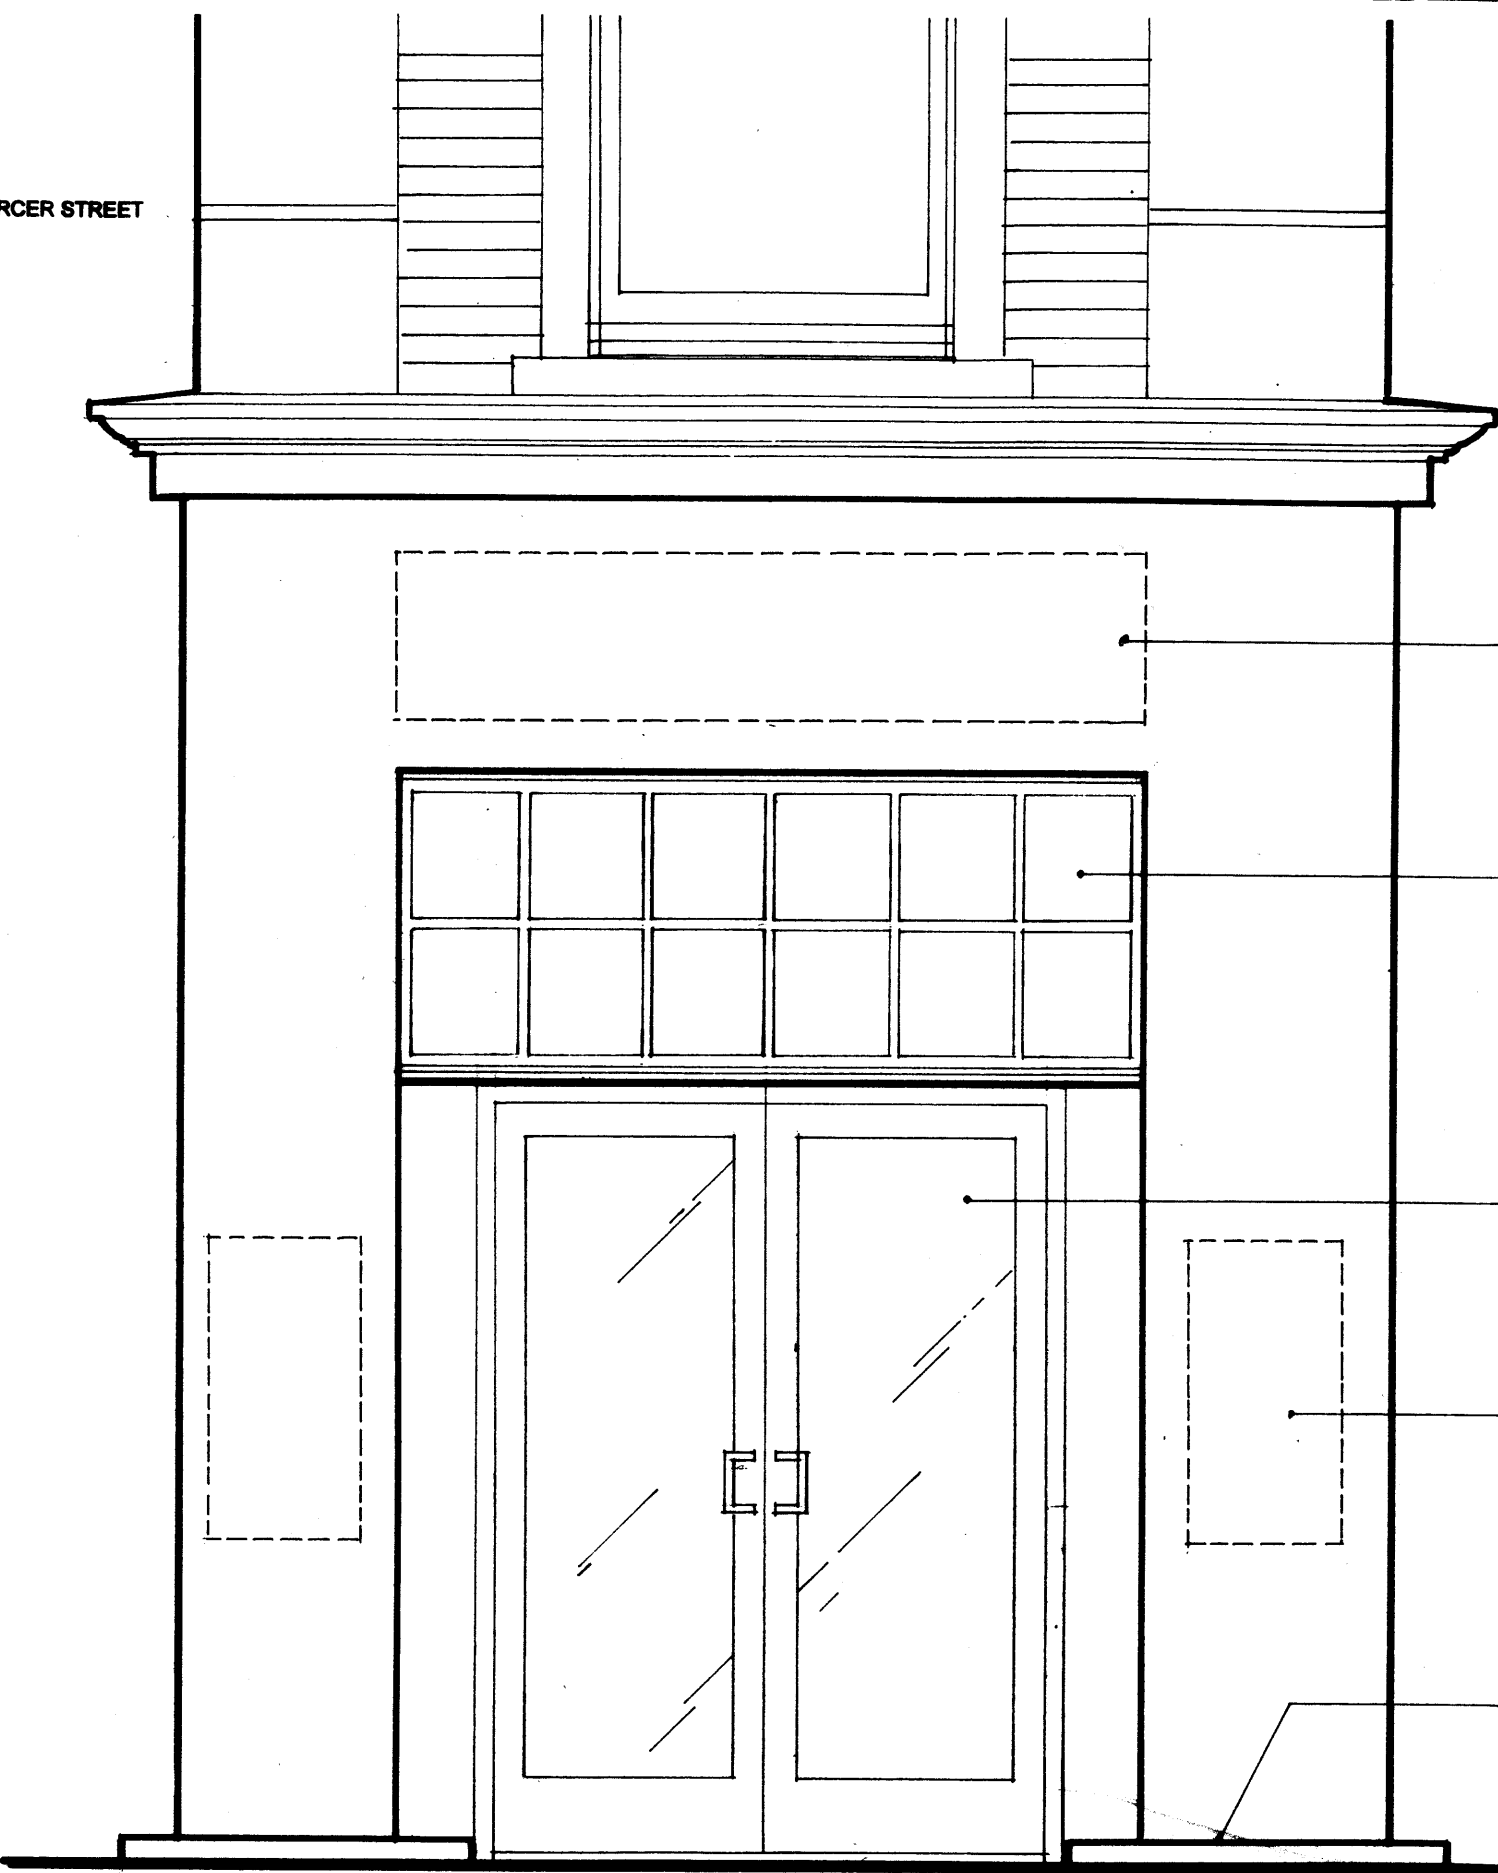

Existing fascia sign to be removed and wall made good

Existing fixed timber fanlight to be retained

New hardwood-framed doors with clear double glazing and safety manifestation with logo.

Existing menu boards to be removed

Existing plinths out back

MOUNTBATTEN HOTEL
20 Monmouth Street
Covent Garden London WC2 H 9HD
Proposed alterations to ground floor façade
Formation of new hotel entrance.

ELEVATION –SEVEN DIALS

SCALE 1:20 DATE June 2010. DRAWN CHECKED

PROPOSED NEW ENTRANCE DOORS
SEVEN DIALS FACADE

CODE 095 NUMBER 07

ETTWEIN BRIDGES ARCHITECTS 16 DUNCAN TERRACE LONDON N1 8BZ

T 020 7837 1006 www.ebarch.com