

| MEANS OF ESCAPE AND EQUIPMENT: Fire Alarm Call Point Control Panel Sounders Redundant Control Panel Sounders Control Panel Illuminated Signals Control Panel sounders and Illuminated Signals Break Glass for Key. Emergency Door Release Area Covered by Emergency Escape Lighting Area Covered by Auto Heat Detectors Area Covered by Auto Smoke Detectors Fire Door Keep Shut Fire Door Keep Locked | Fire Exit Sign with Emergency Light (suspended) SZZ → Fire Exit Sign (with direction) SCA Self closing door with auto release PB Door with panic bolt SF Door with simple fastening TP Fire alarm telephone point VP Vision panel to door S Smoke seals BF Break fastening (ie. break glass bolt) SL Security lock FFF Door free from fastenings FR30SC Fire Door - 30 mins - Self Closing | FIRE FIGHTING EQUIPMENT: \(\times \) Unspecified fire extinguisher \(\times \) Aqueous film forming foam fire extinguisher \(\times \) Foam fire extinguisher \(\times \) Water fire extinguisher \(\times \) Fire blanket in container \(\times \) Carbon dioxide fire extinguisher (or halon) \(\times \) Dry powder fire extinguisher \(\times \) Hydraulic hose reel (length in metres) \(\times \) Sand bucket \(\times \) Area covered by fixed installation (ie. CO2) | OTHER CODES: Areas Restricted in use (ie. store/maintenance) Area not covered by this certificate POC Pressurisation Override Control PR Area covered by pressurisation system MSE Area covered by Mechanical Smoke Extraction NSE Area covered by Natural Smoke Extraction FAP Fire Alarm Panel Kitchen - Hot Range Fire Suppression Button. Kitchen - Emergency Shut Off Button. |
|--|---|--|---|
| S19 Gangway Keep Clear S20 Fire Escape Keep Clear S21 Fire Exit Sign | | Area covered by fixed installation (le. CO ₂) Area covered by automatic sprinkler installation | |

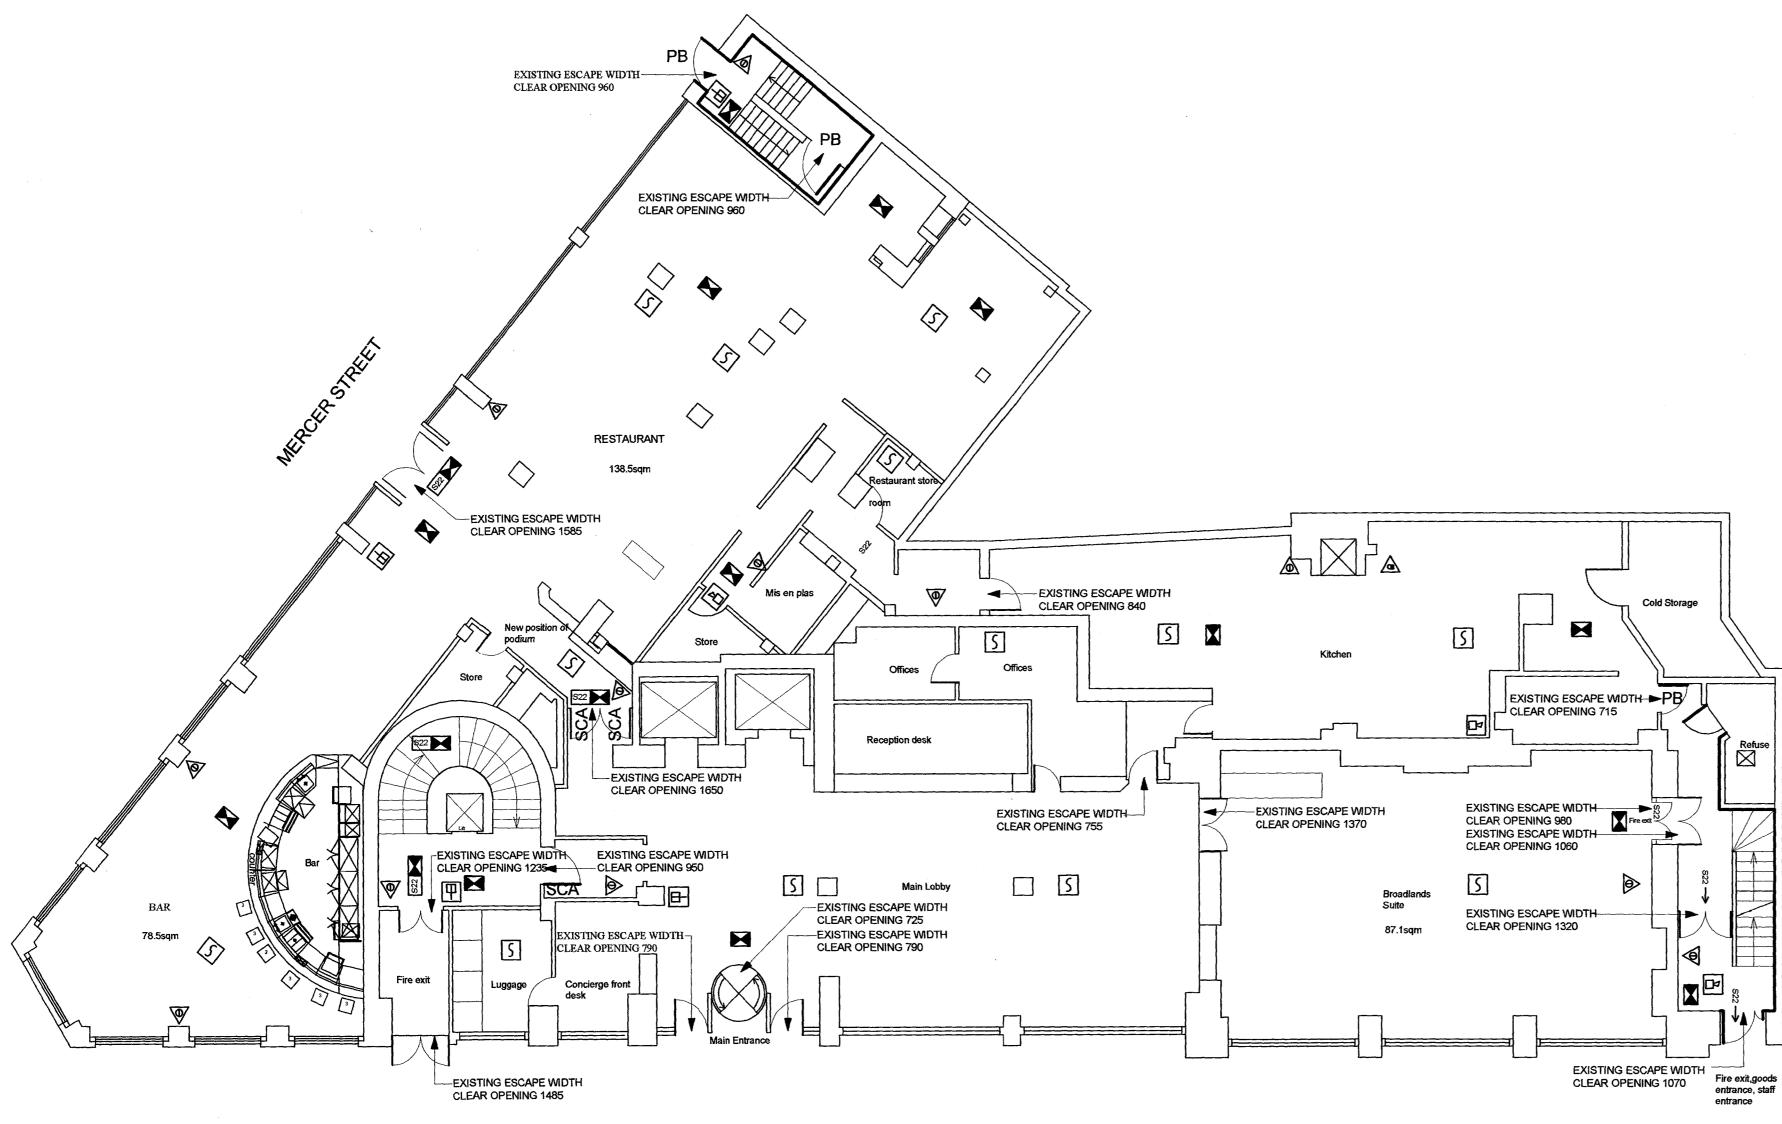

MONMOUTH STREET

GROUND FLOOR PLAN

THIS DRAWING IS ©ETTWEIN BRIDGES DO NOT SCALE OFF THIS DRAWING. ANY DIMENSIONS SHOWN MUST BE CHECKED ON SITE BEFORE CONSTRUCTION OR MANUFACTURE

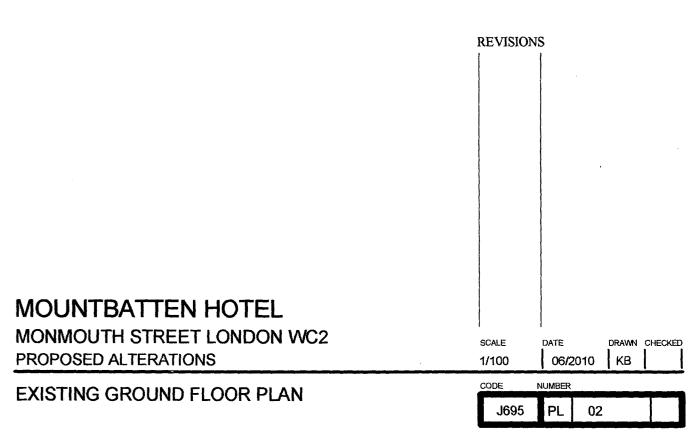

ETTWEIN BRIDGES . CHARTERED ARCHITECTS . 16 DUNCAN TERRACE . LONDON N1 8BZ . Tel 020 7837 1008