



A
PL.49
Detail Section - Typical roadway edge
1.5

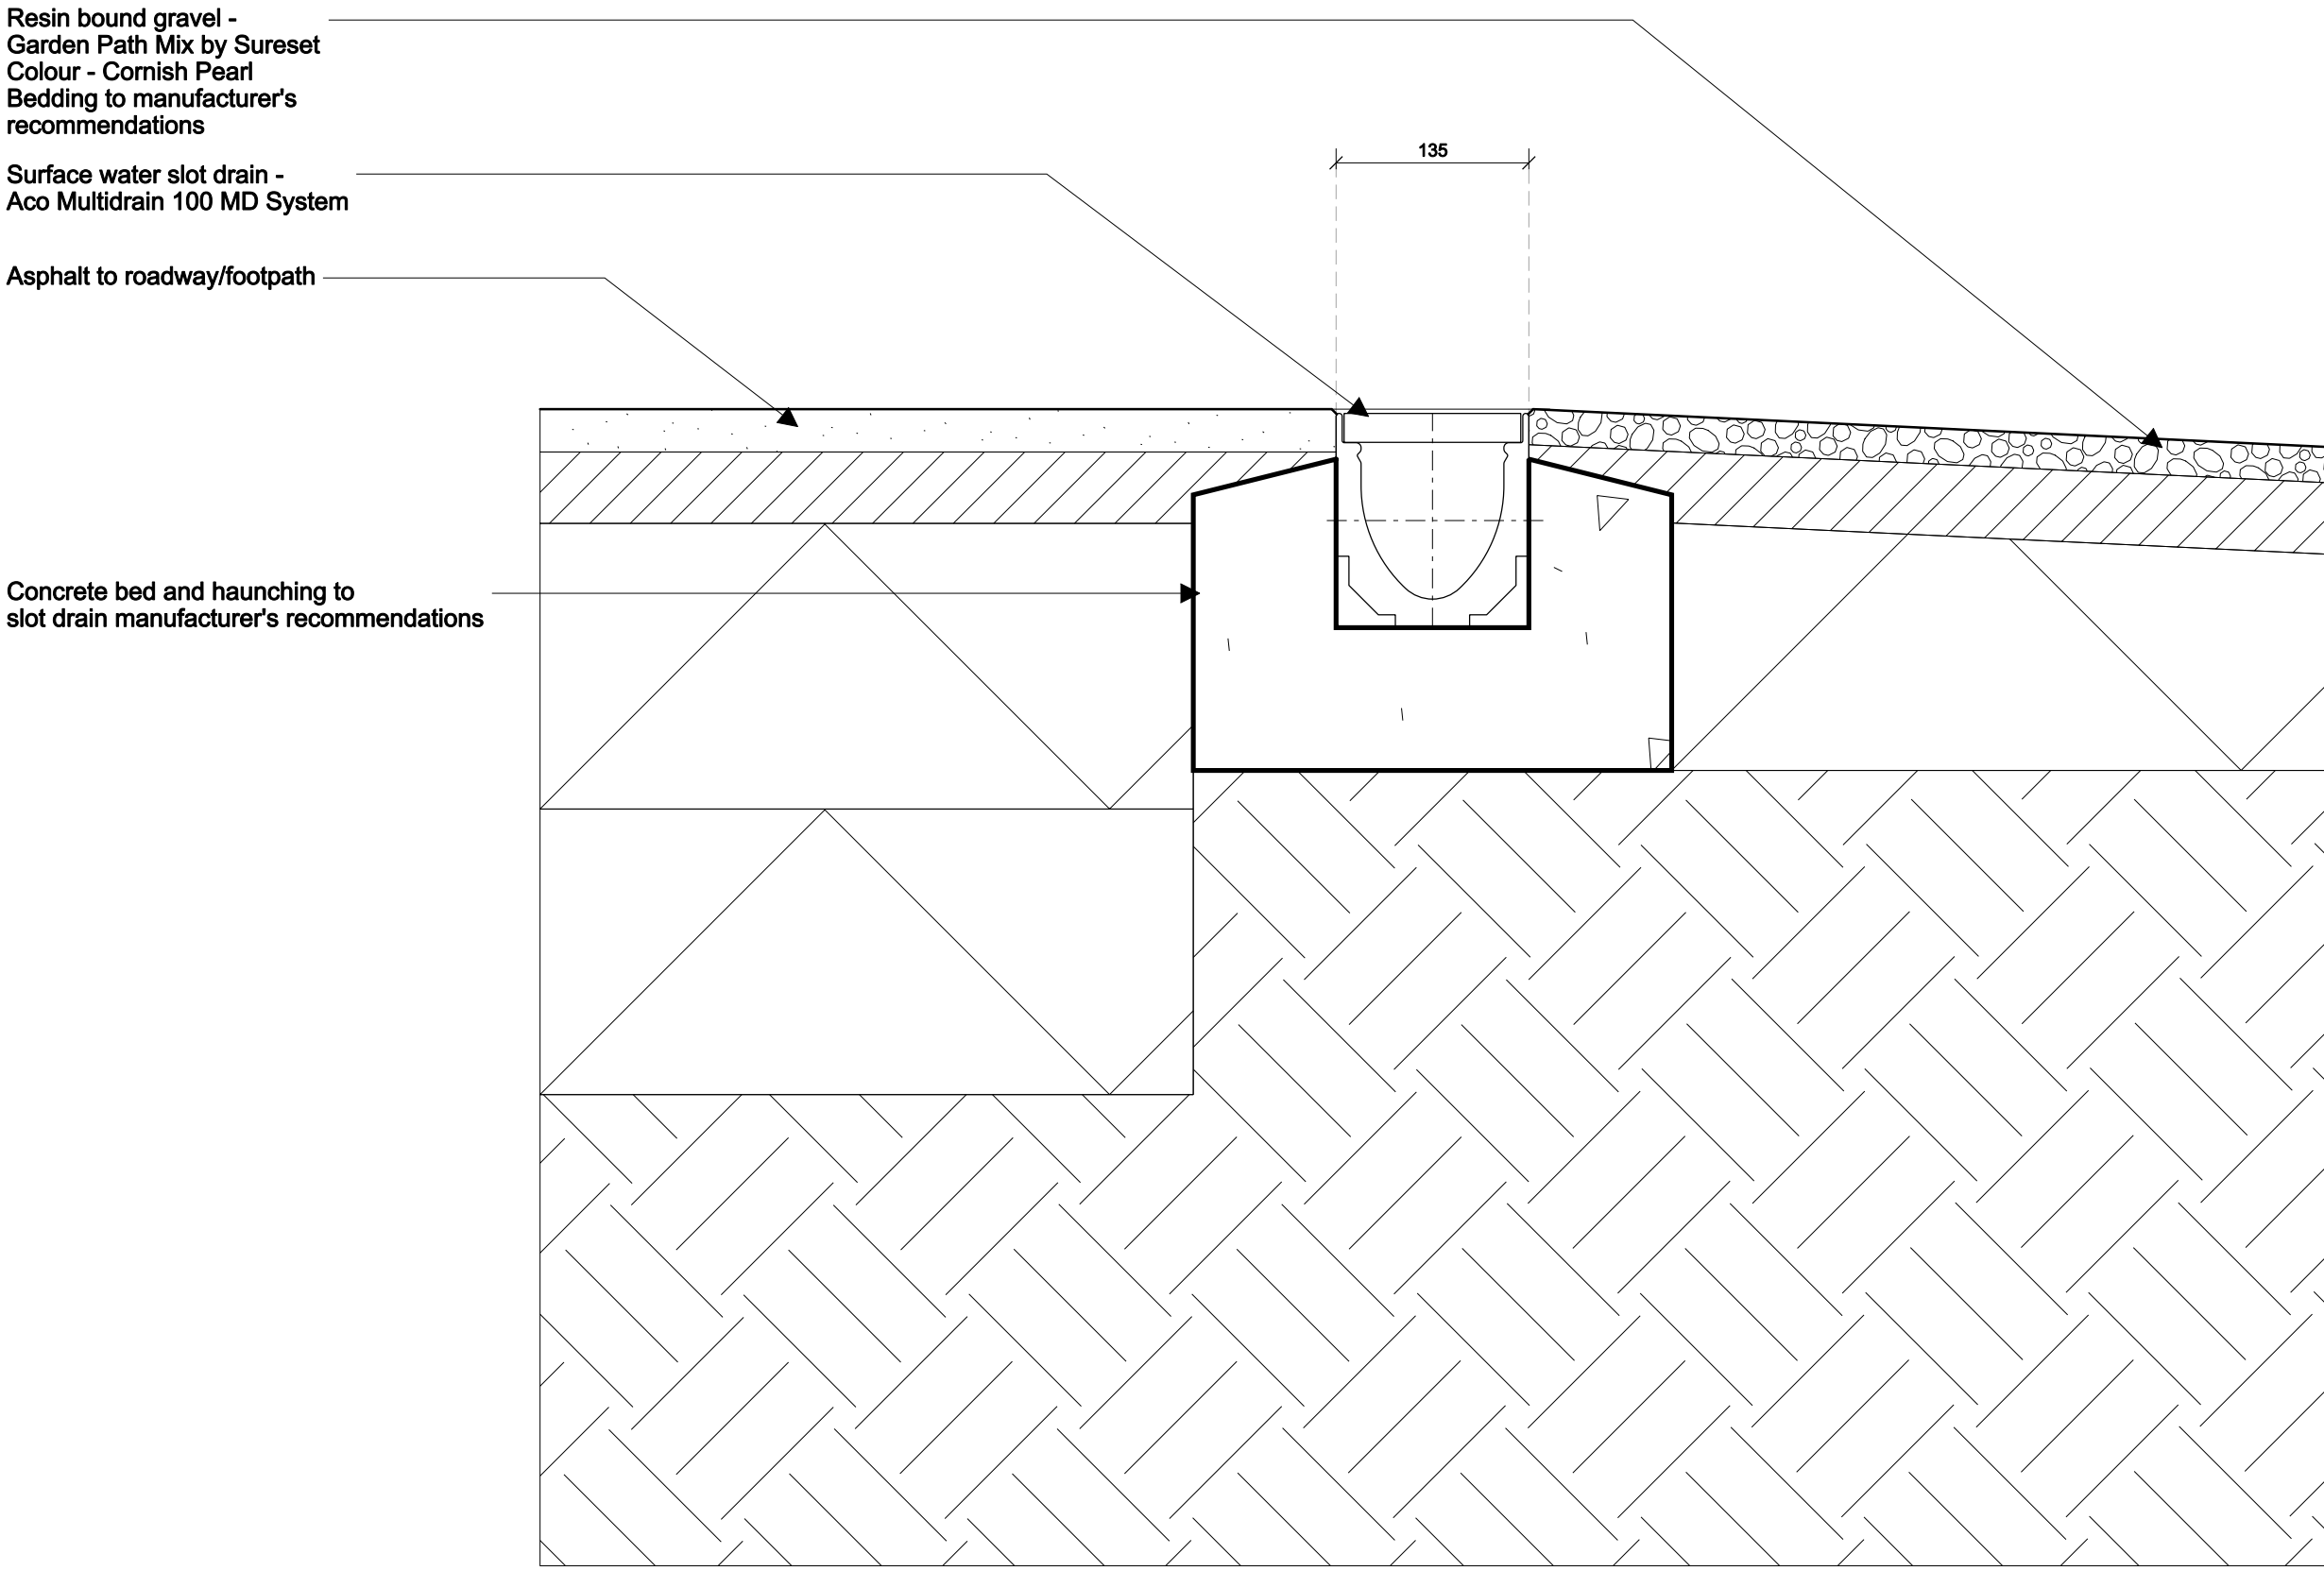

B
PL.49
Detail Section - Top of colonnade
1.5

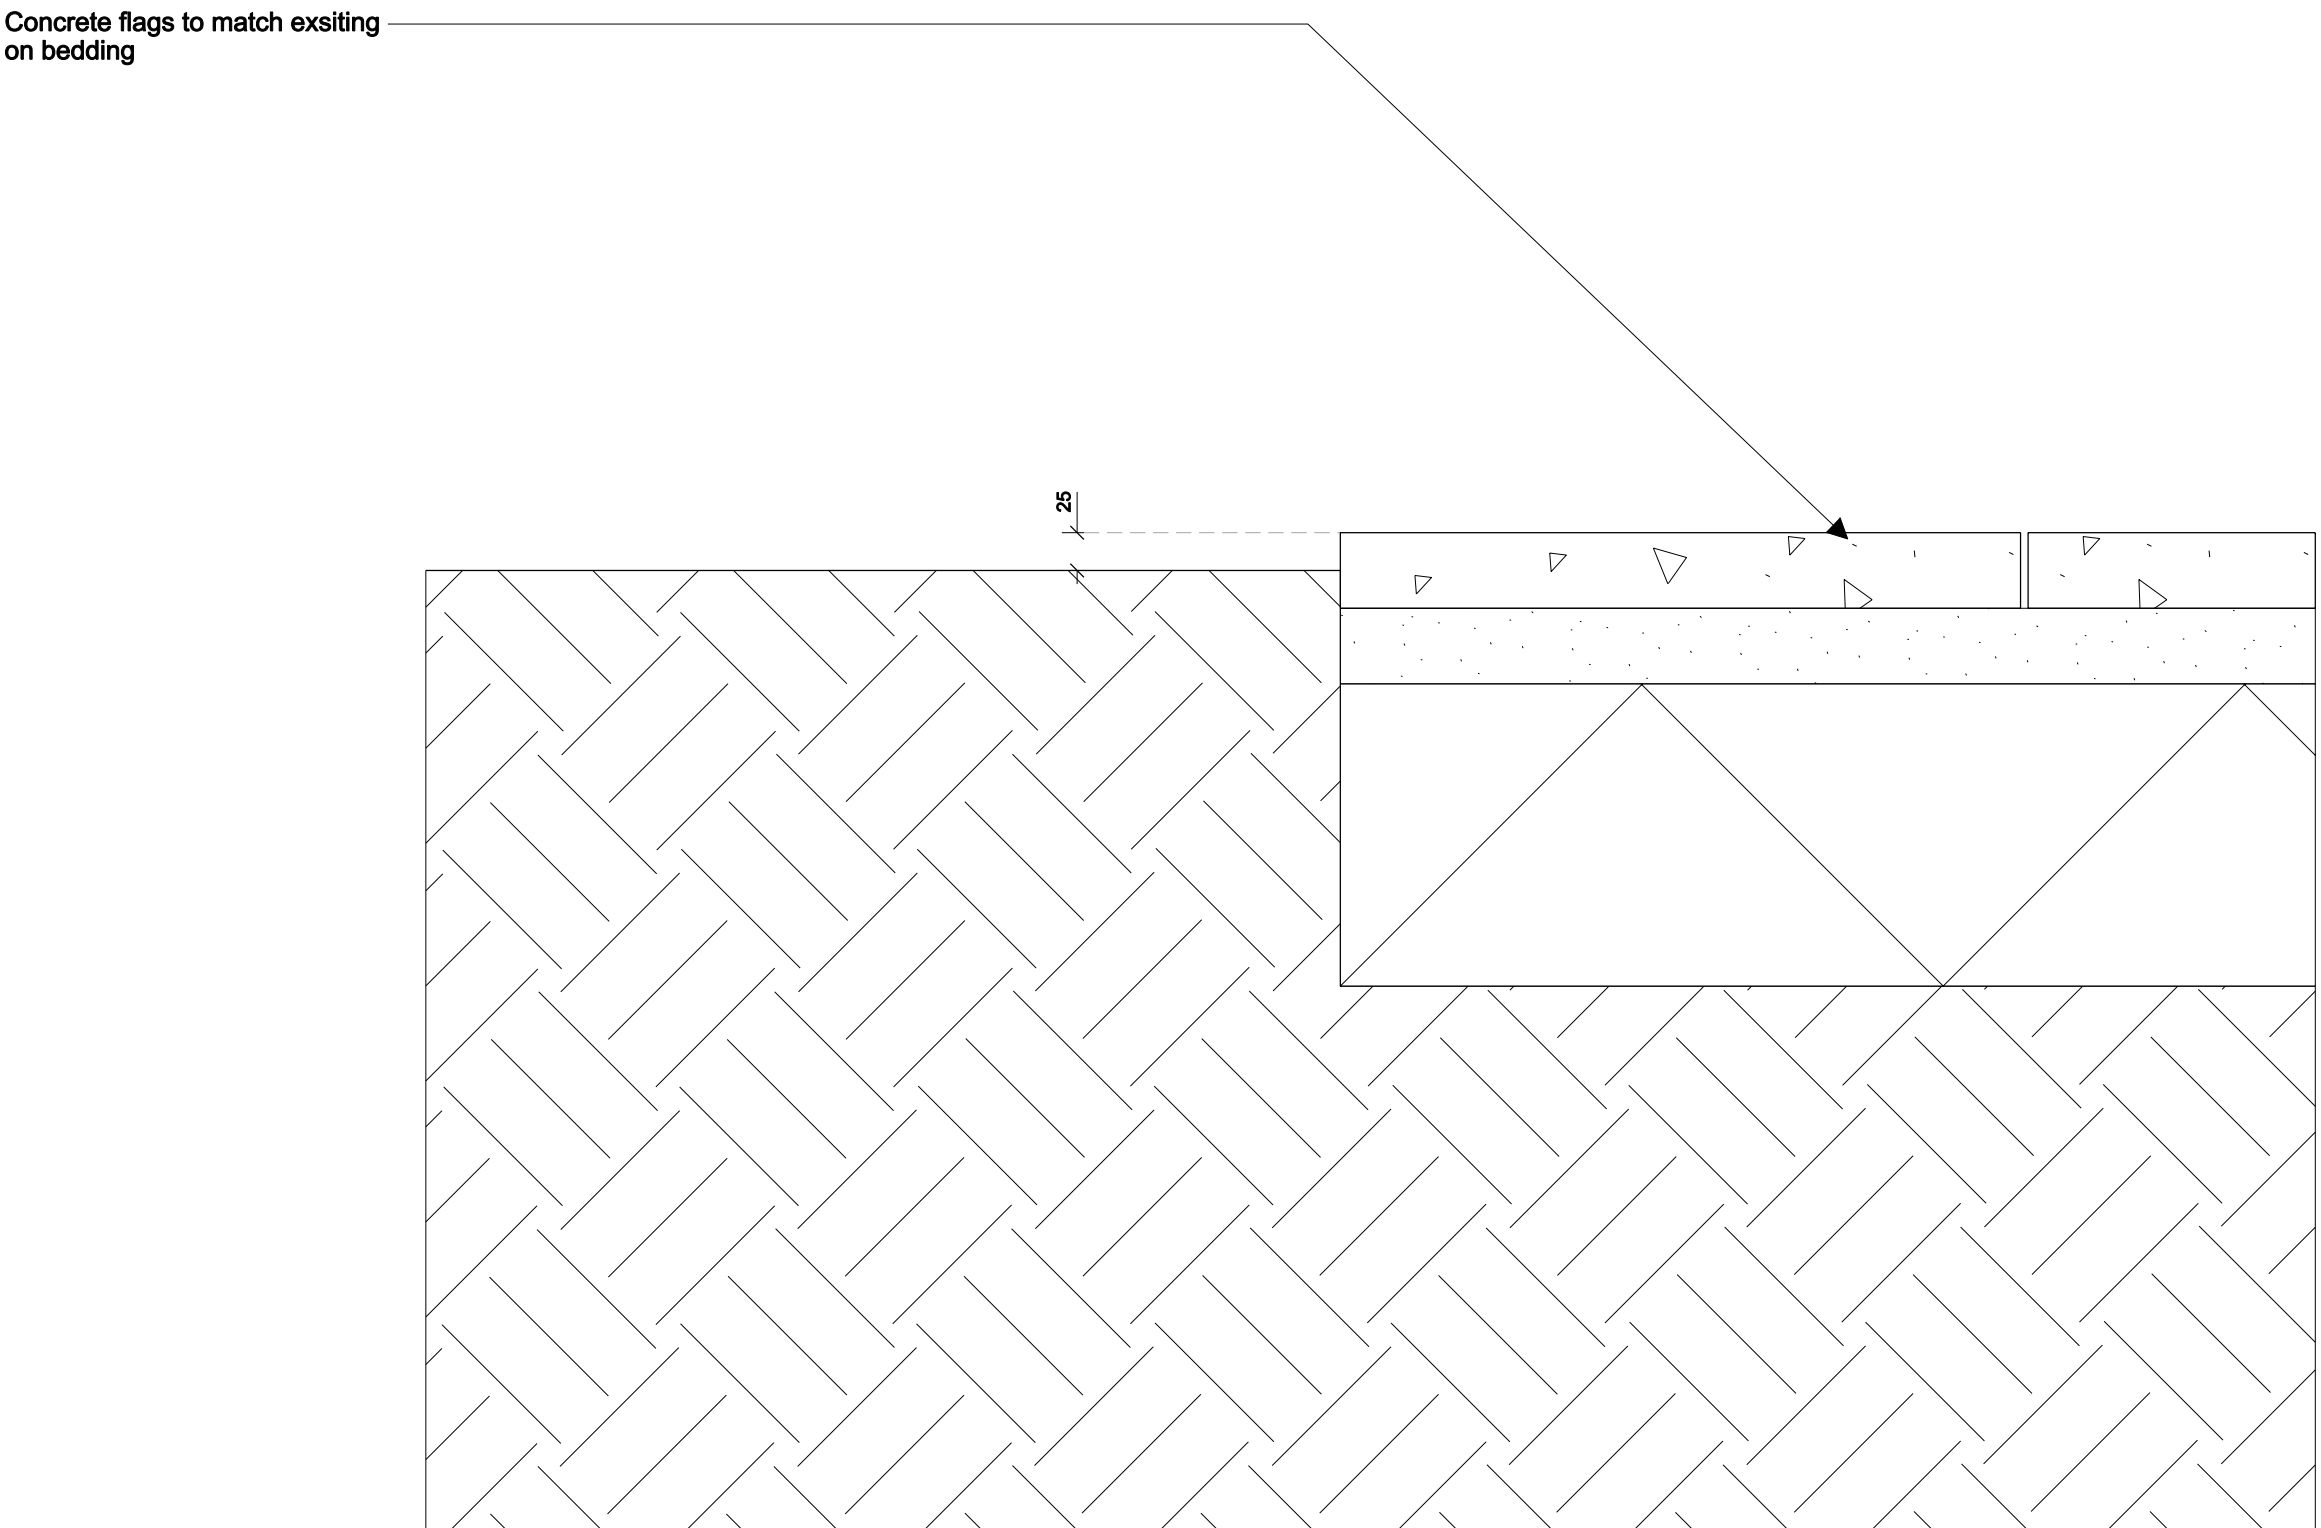

C
PL.49
Detail Section - Typical concrete paving edge
1.5

Notes:

- 24.06.10 Issued for Planning - Discharge of Conditions

Revision:

ORMS
Architecture
Design

1 Pine Street London EC1R 0JH
T 0207 833 8533 F 0207 837 7575
E orms@orms.co.uk

Project UCS - Frogna Reception and Colonnade

Drawing title Detail Sections
External Finishes

Scale 1:5 @ A1 Drwg. No.

Date June '10 **1770 PL 49** Rev. -

Status ☒ For information ☐ For tender ☐ For construction

Do not scale. All dimensions to be confirmed on site.
Information contained in this drawing is the sole copyright of ORMS Designers & Architects Ltd.
and is not to be reproduced without permission.