


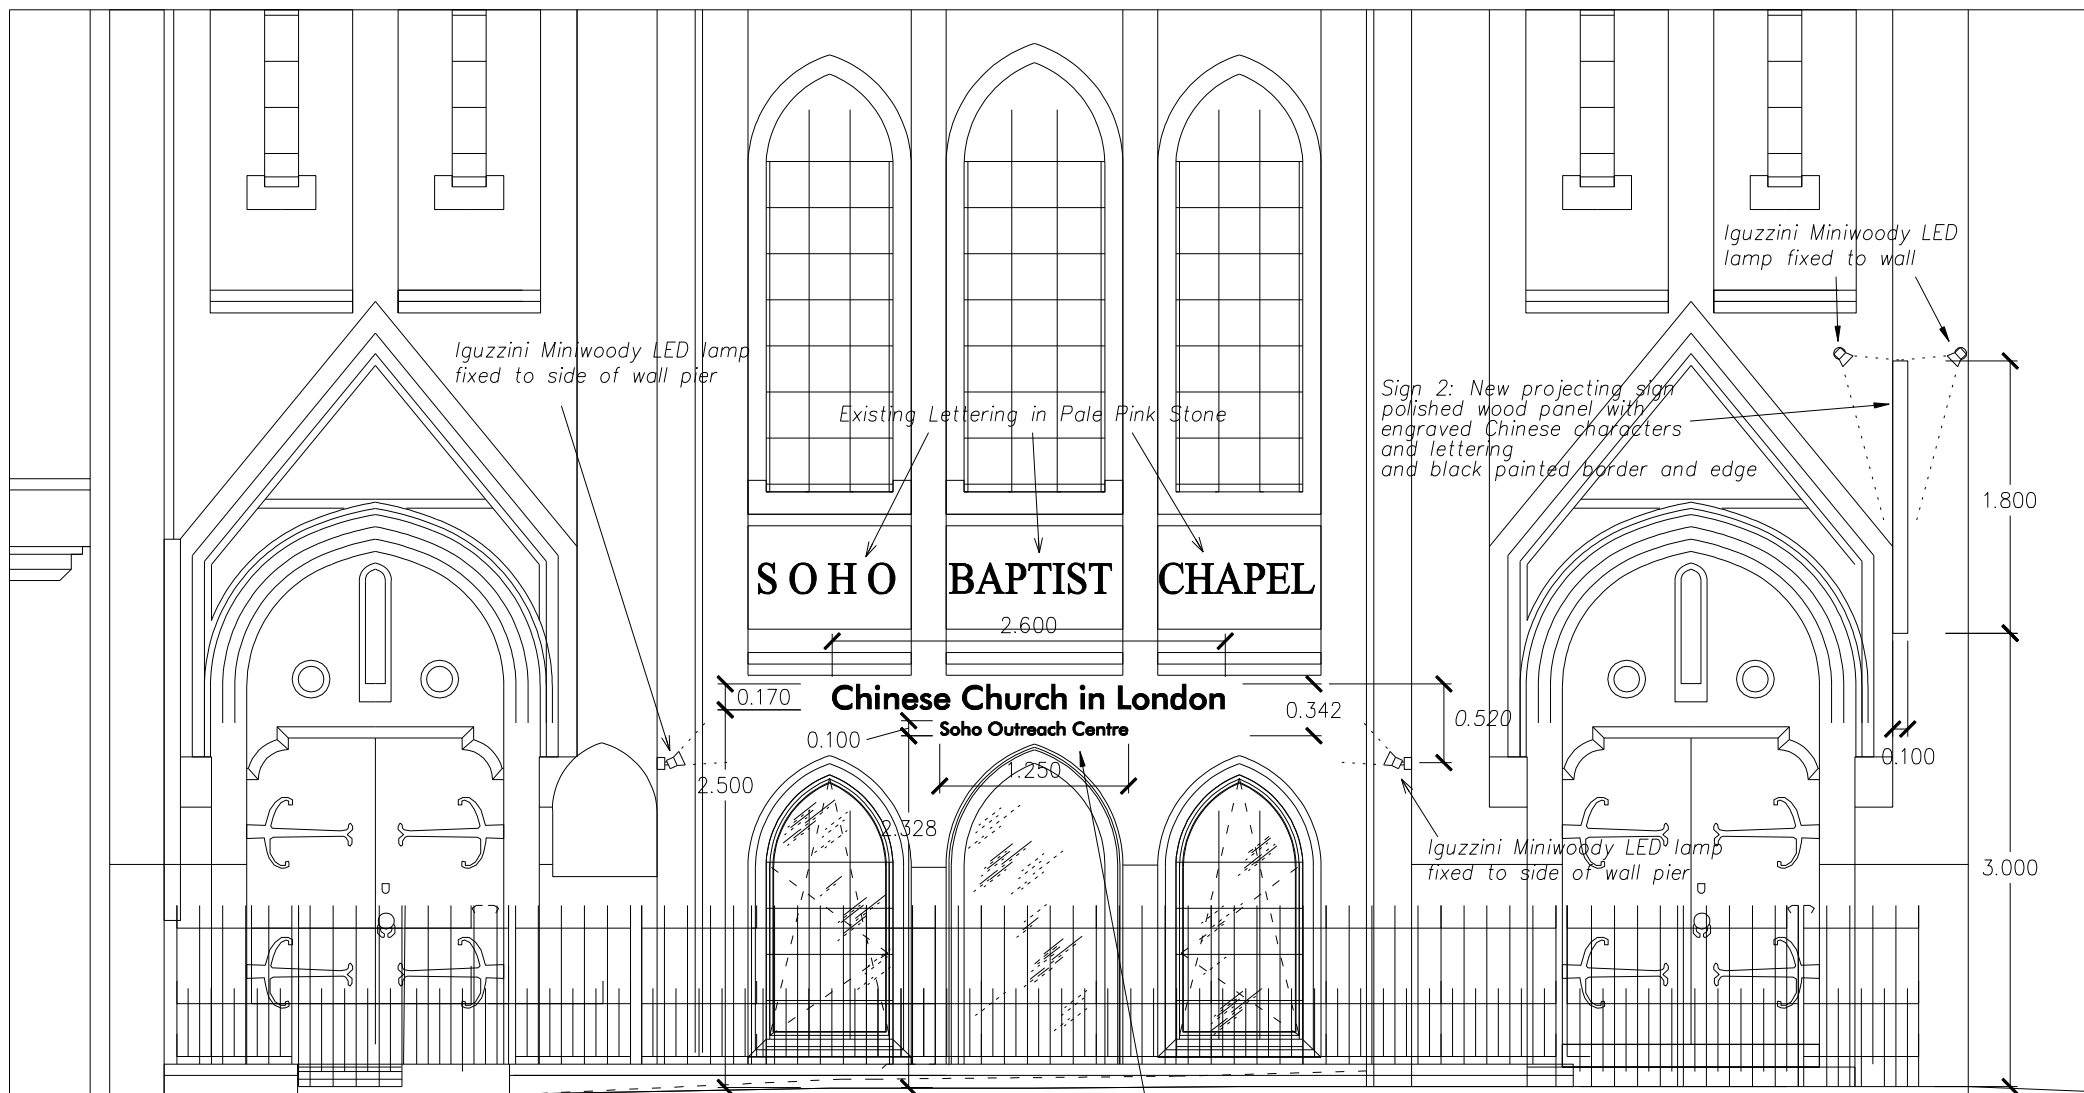

WANG BROTHERS
11 Porchester Road, London W2 5DP
020 7221 4640
paul@wangbrothers.co.uk

DO NOT SCALE FROM THIS DRAWING.
CHECK ALL DIMENSIONS ON SITE BEFORE ORDERING.

Job No. Job CHINESE CHURCH IN LONDON – SOHO OUTREACH CENTRE

Dwg. No. A03 Dwg. Proposed Signage on Shaftesbury Avenue

By: pw Ckd: Scale(s) 1:50@A4

Date: 09.06.10 Rev. _ Notes: