




Existing Section AA

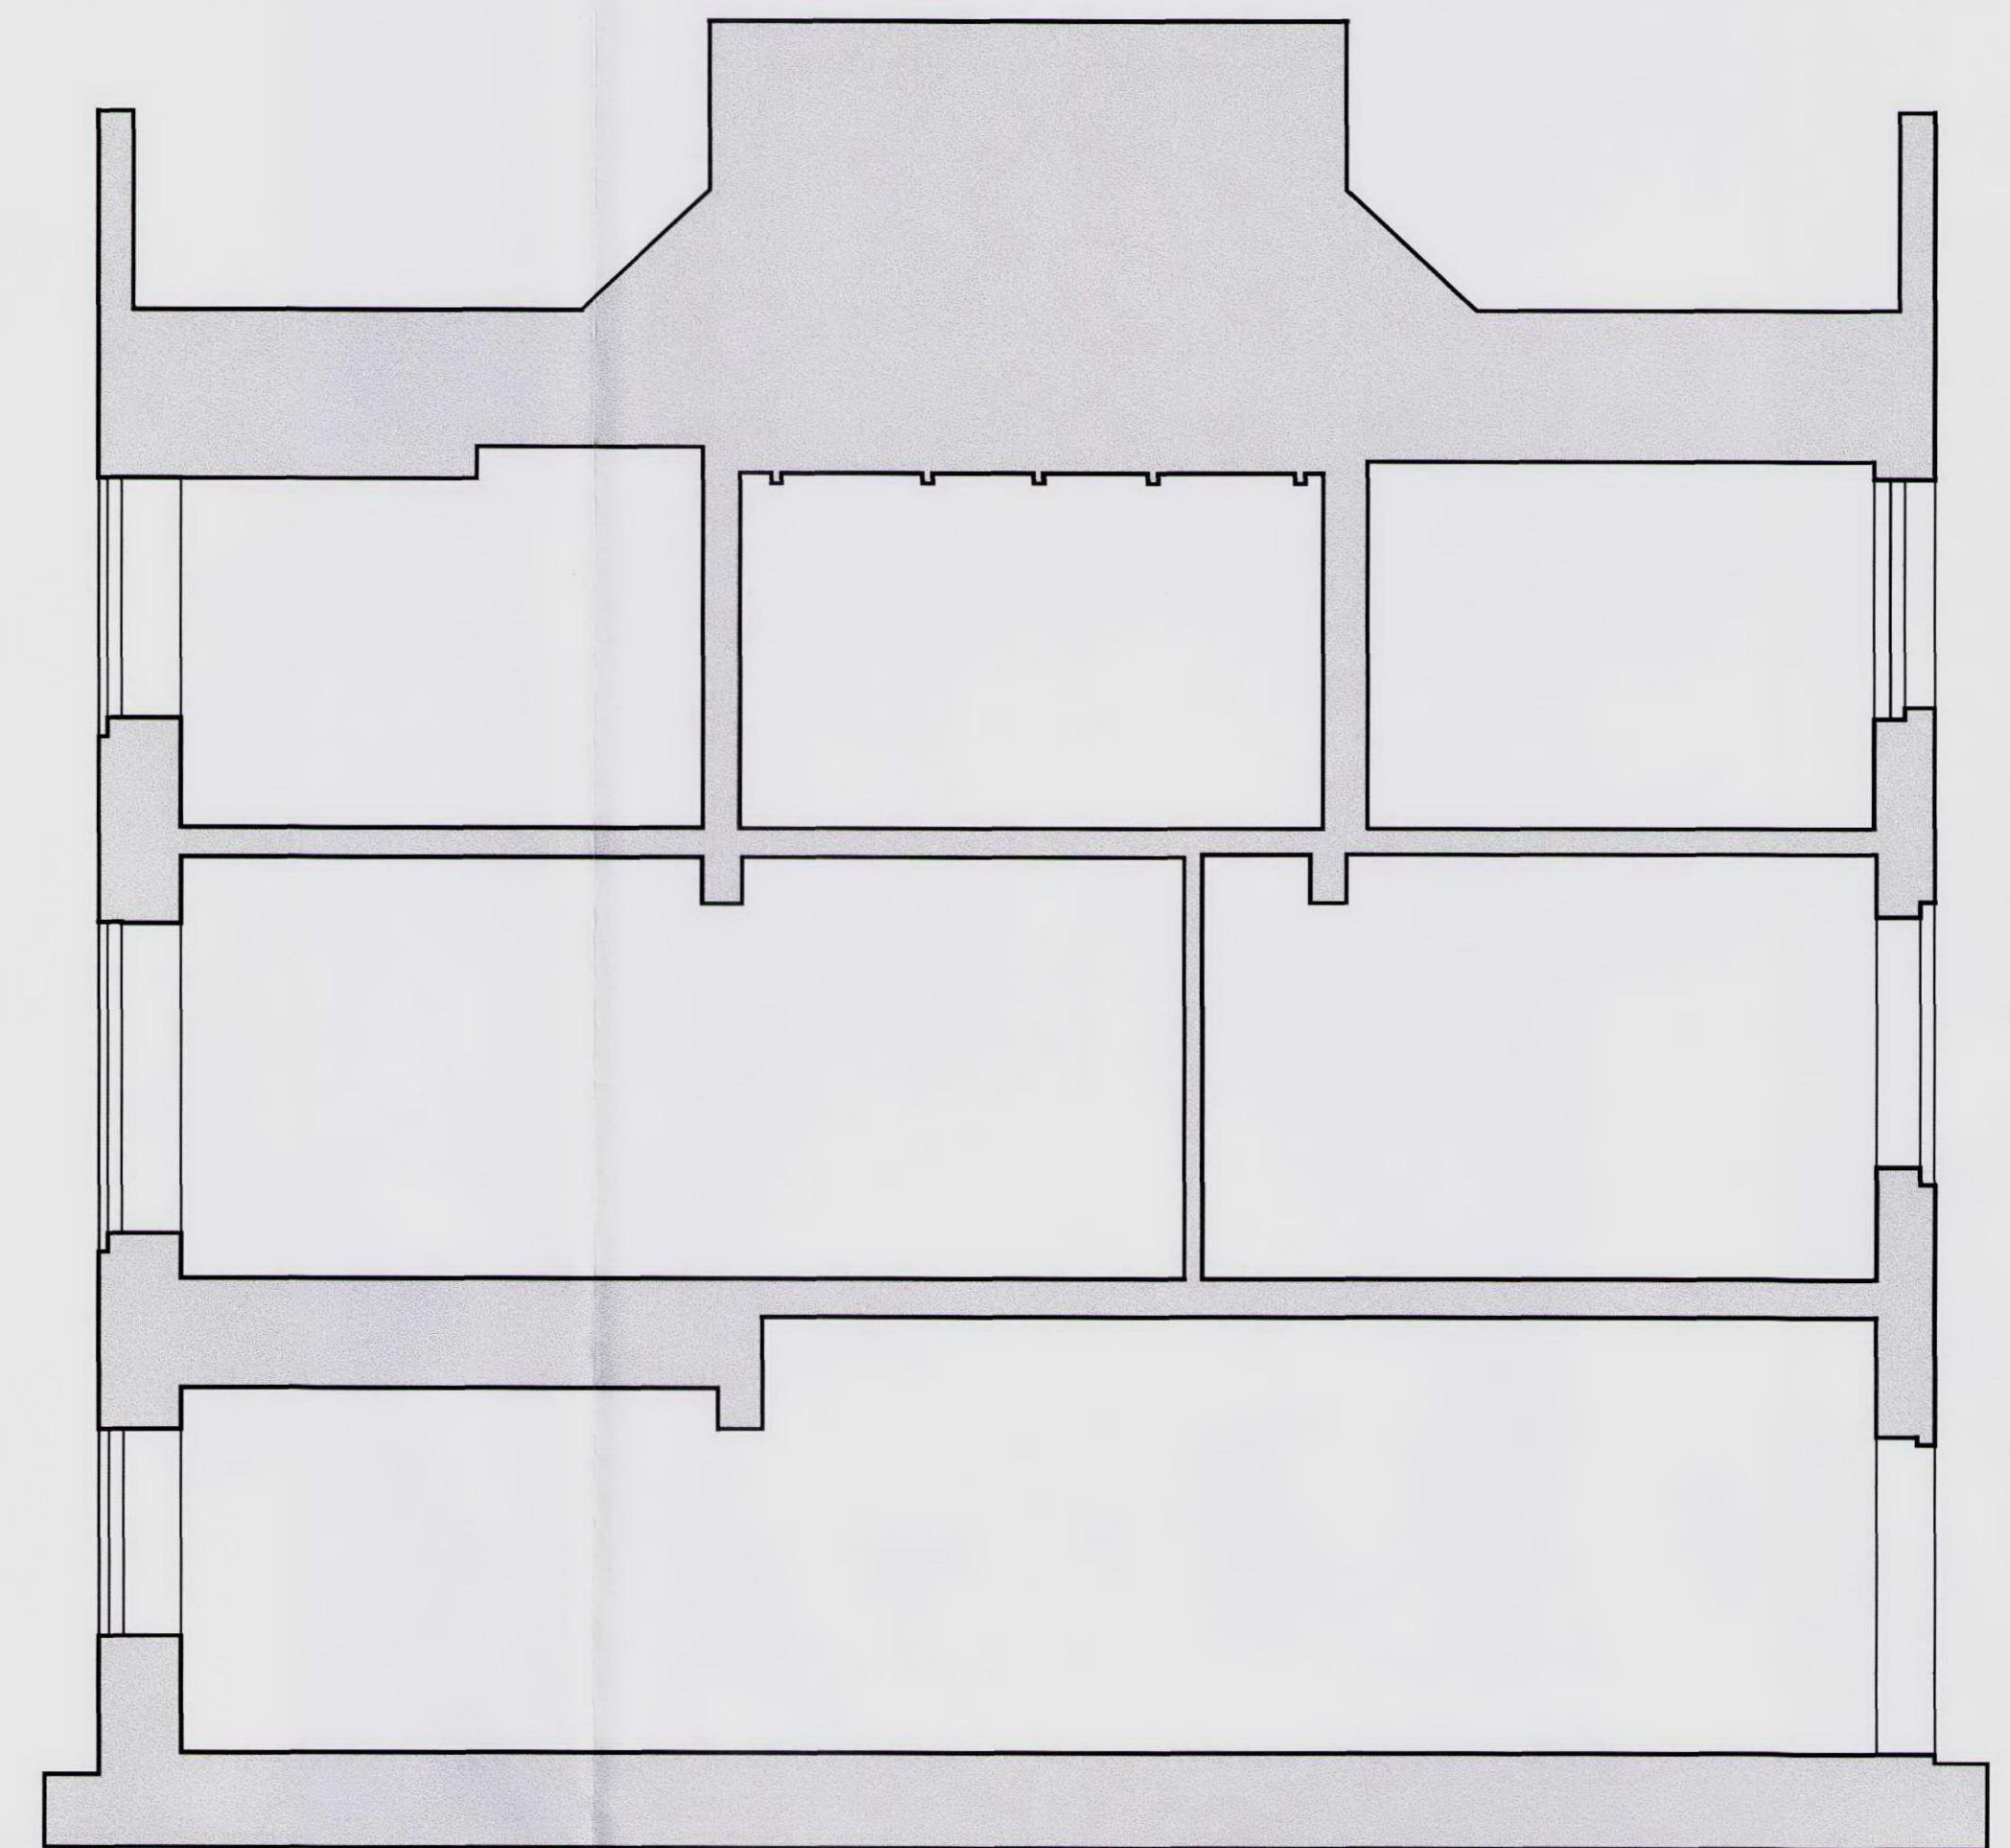


Existing Section BB

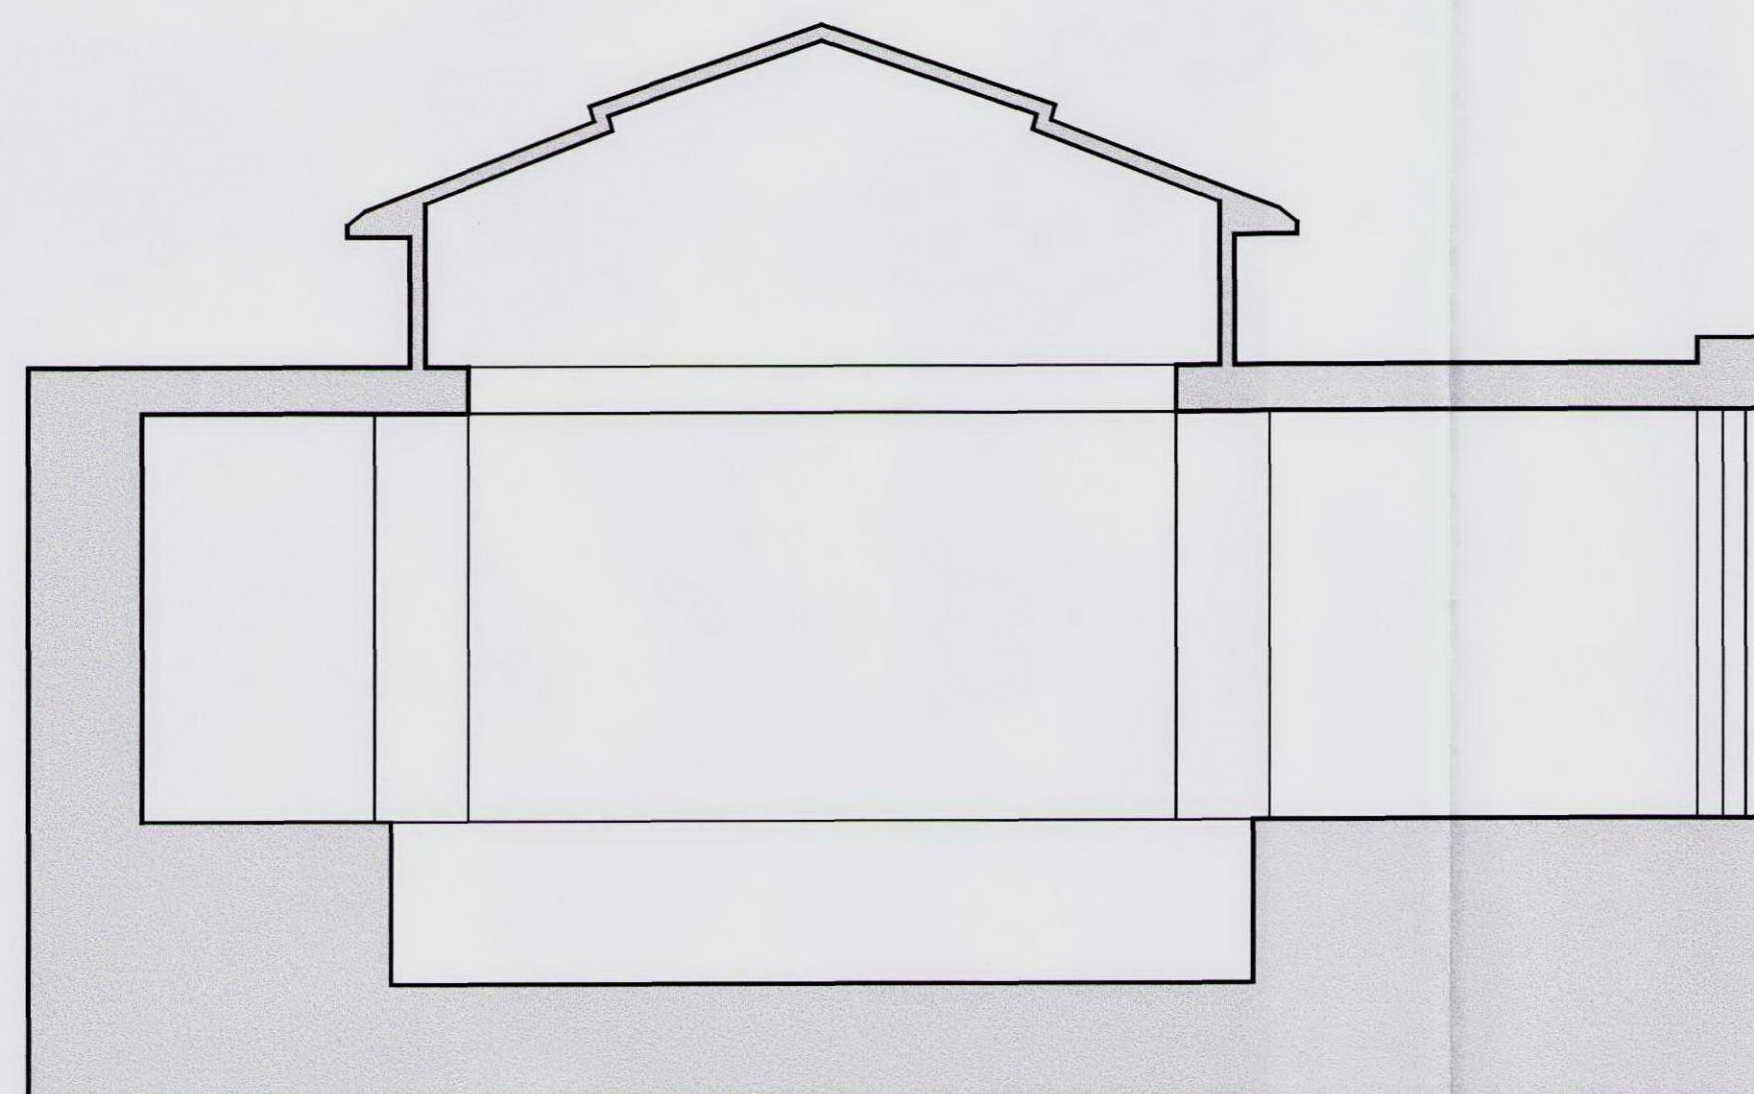

Existing Section CC - Extension

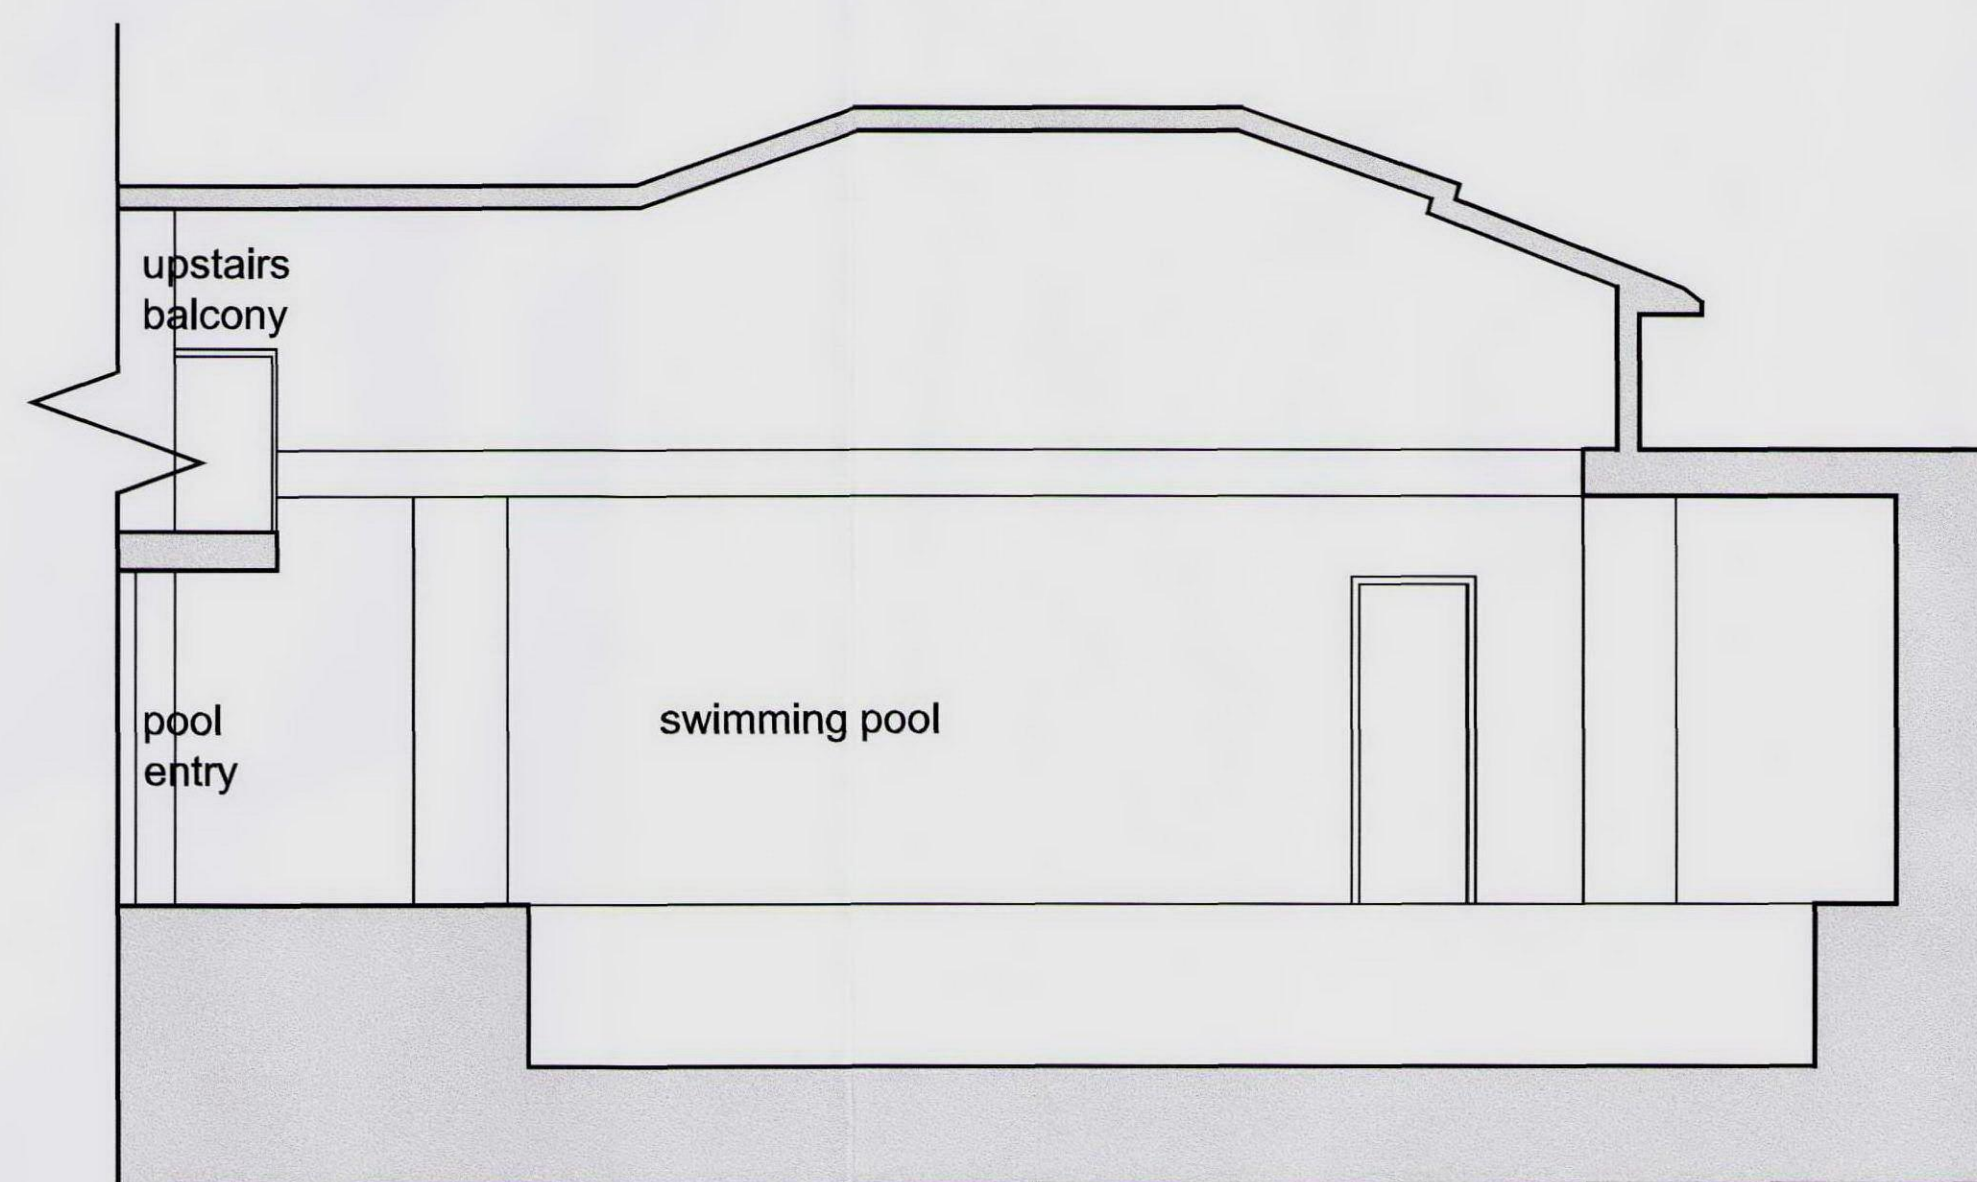

Existing Section DD - Extension

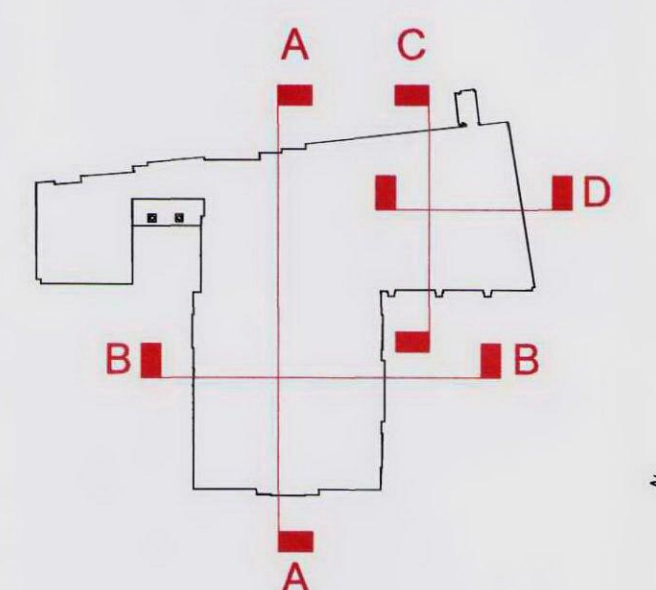

## PLANNING

### FOR PLANNING APPLICATION PURPOSES ONLY

This drawing has been produced for *Guglielmo Sartori di Bogosovic*, for the project/site named as *Manor Farm, Hampstead*, and is submitted as part of a planning application relating to this site name only and is not intended for use by any other person or organisation or for any other purpose.

© PKS Architects LLP

May 2010

DO NOT SCALE FROM THIS DRAWING : Verify all dimensions on site

<b>PKS</b> architects		project	Manor Farm	
		site	Existing Sections	
scale	1:50 @ A1	author	EW	rev.
date	May 2010	job no.	770A	050-00

© PKS Architects LLP 10 Deane House Studios, Greenwood Place, London, NW5 1LB t. 020 7424 4800 f. 020 7424 4801 e. pks@pksarchitects.com