


Proposed Section AA

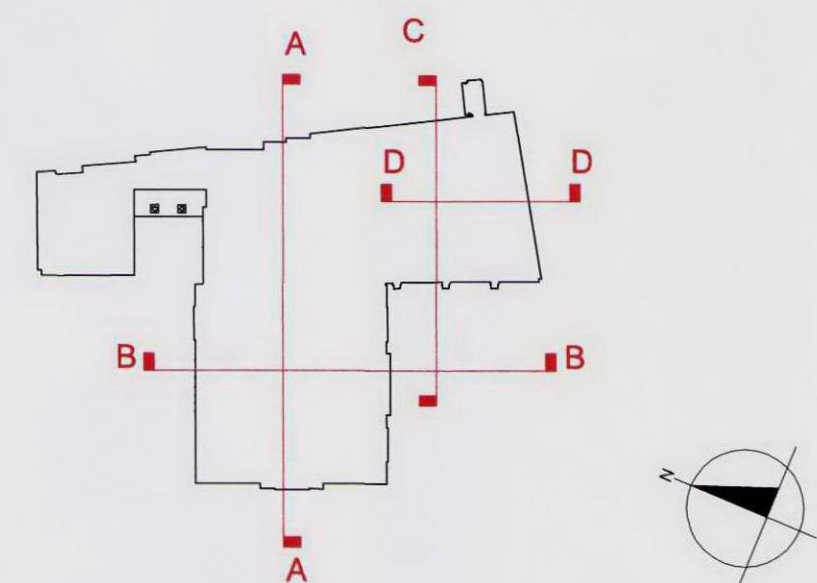

PLANNING

FOR PLANNING APPLICATION PURPOSES ONLY

This drawing has been produced for .Guglielmo Sartori di Borgodopo. for the project/site named as .Manor Farm, Hampstead. and is submitted as part of a planning application relating to this site name only and is not intended for use by any other person or organisation or for any other purpose.

© PKS Architects LLP

May 2010

DO NOT SCALE FROM THIS DRAWING - Verify all dimensions on site

DO NOT SCALE FROM THIS DRAWING : Verify all dimensions on site

P K S architects	project Manor Farm		
	title Proposed Section AA		
	scale 1:50 @ A1	author AWG	dwg no.
	date May 2010	job no 770A	018-00
	rev.		

© PKS Architects LLP 10 Deane House Studios, Greenwood Place, London, NW5 1LB t. 020 7424 4800 f. 020 7424 4801 e. pks@pksarchitects.com