



Proposed Section CC

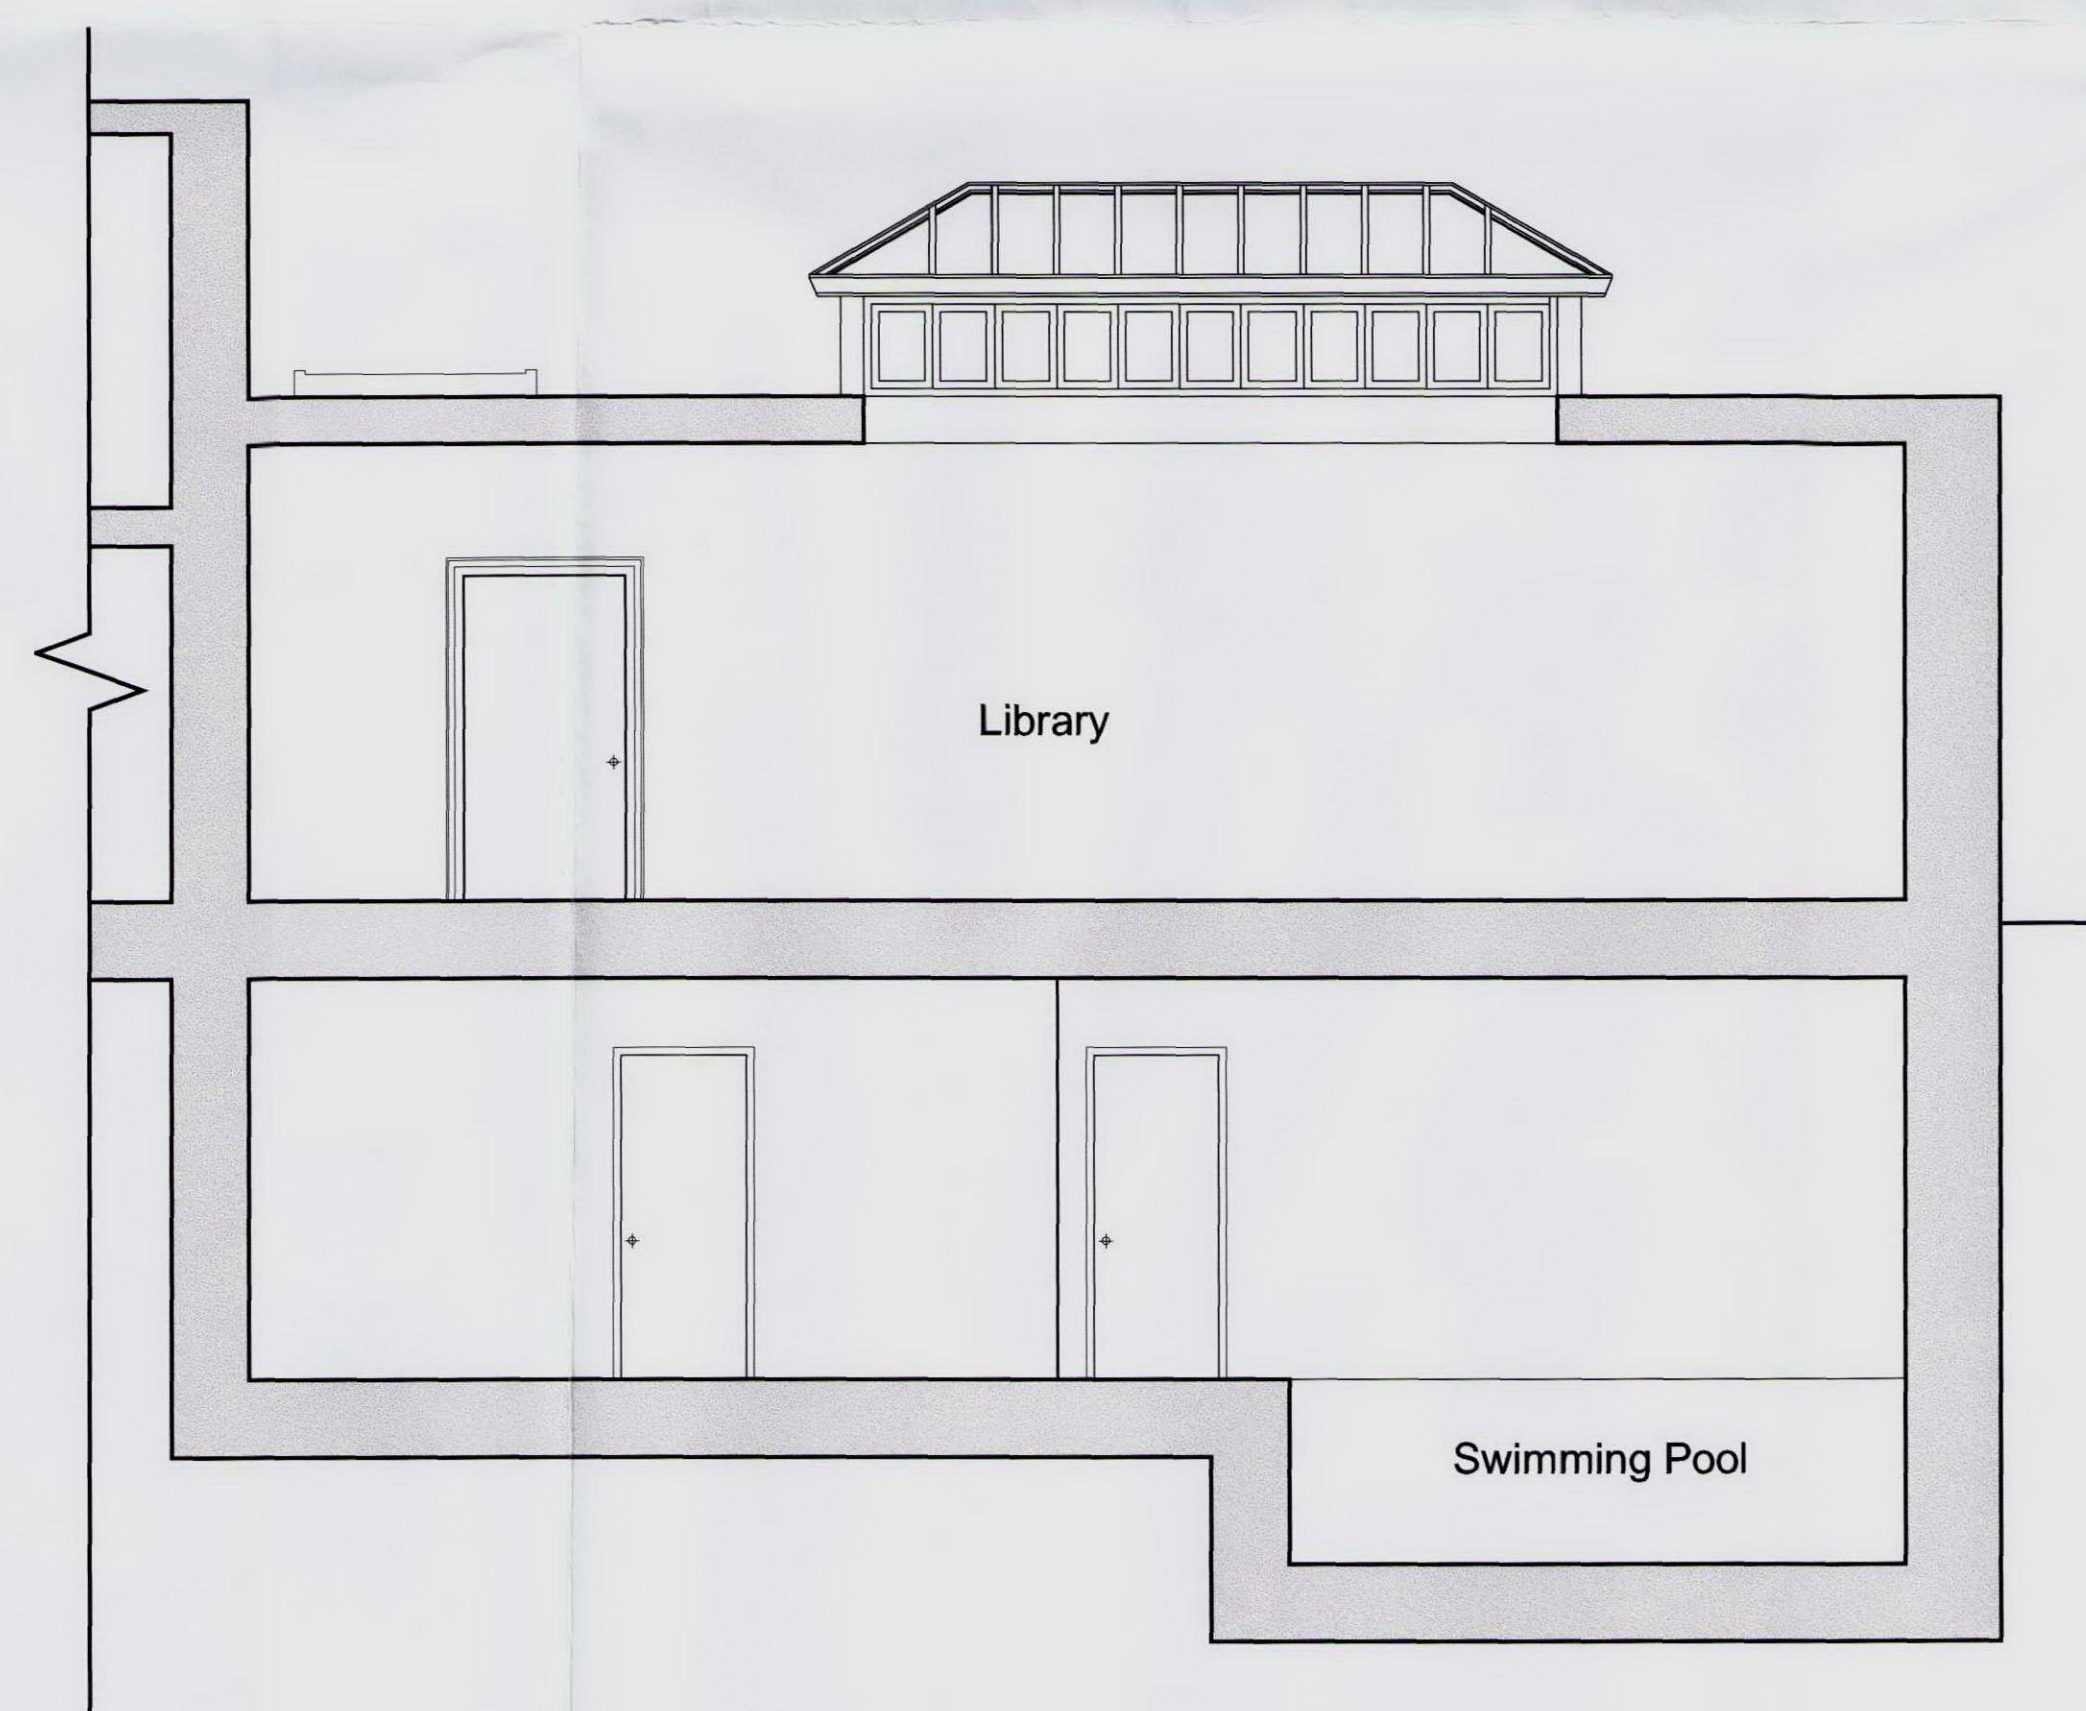

Proposed Section DD

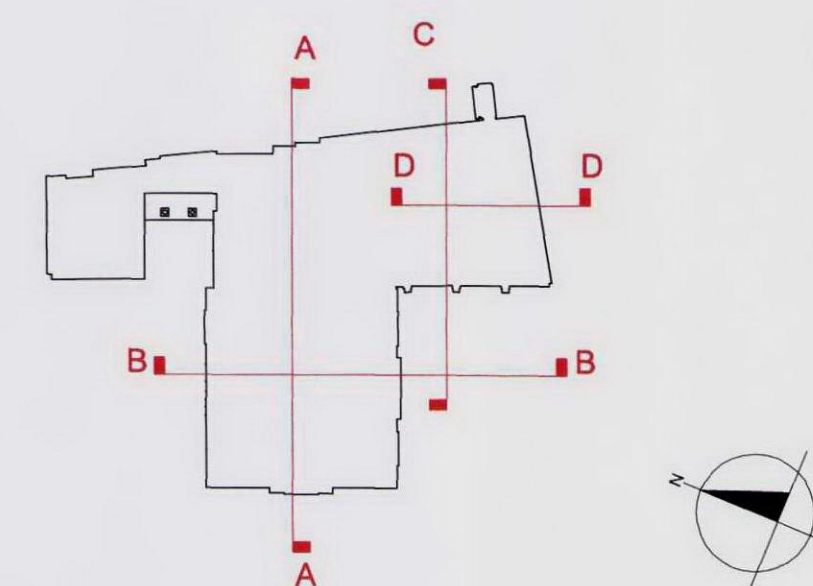

PLANNING

FOR PLANNING APPLICATION PURPOSES ONLY

This drawing has been produced for Guglielmo Serjori di Bogotico, for the project/site named as Manor Farm, Hampstead, and is submitted as part of a planning application relating to this site name only and is not intended for use by any other person or organisation or for any other purpose.

© PKS Architects LLP

May 2010

DO NOT SCALE FROM THIS DRAWING - Verify all dimensions on site			
PKS architects		project Manor Farm	
title Proposed Sections CC & DD		author AWG	
scale 1:50 @ A1	date May 2010	job no. 770A	rev. 018-02

© PKS Architects LLP 10 Deane House Studios, Greenwood Place, London, NW5 1LB t. 020 7424 4800 f. 020 7424 4801 e. pks@pksarchitects.com