



Notes

1.

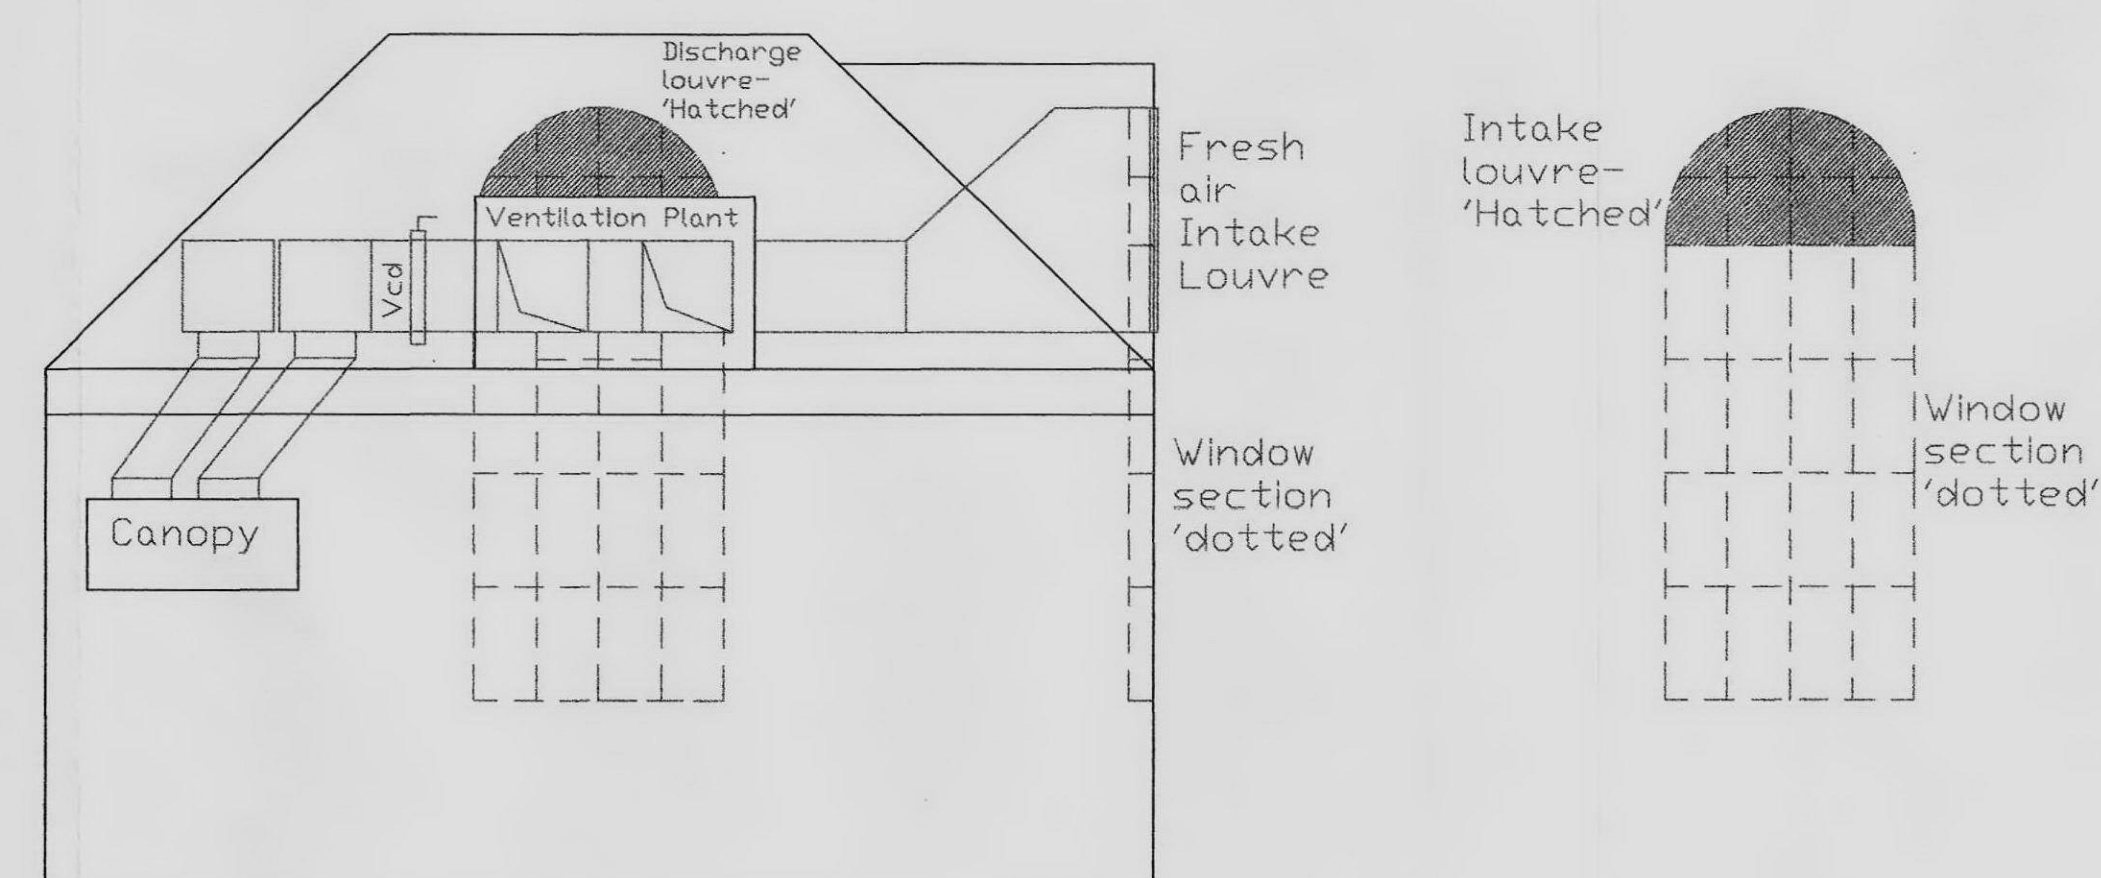

TENDER

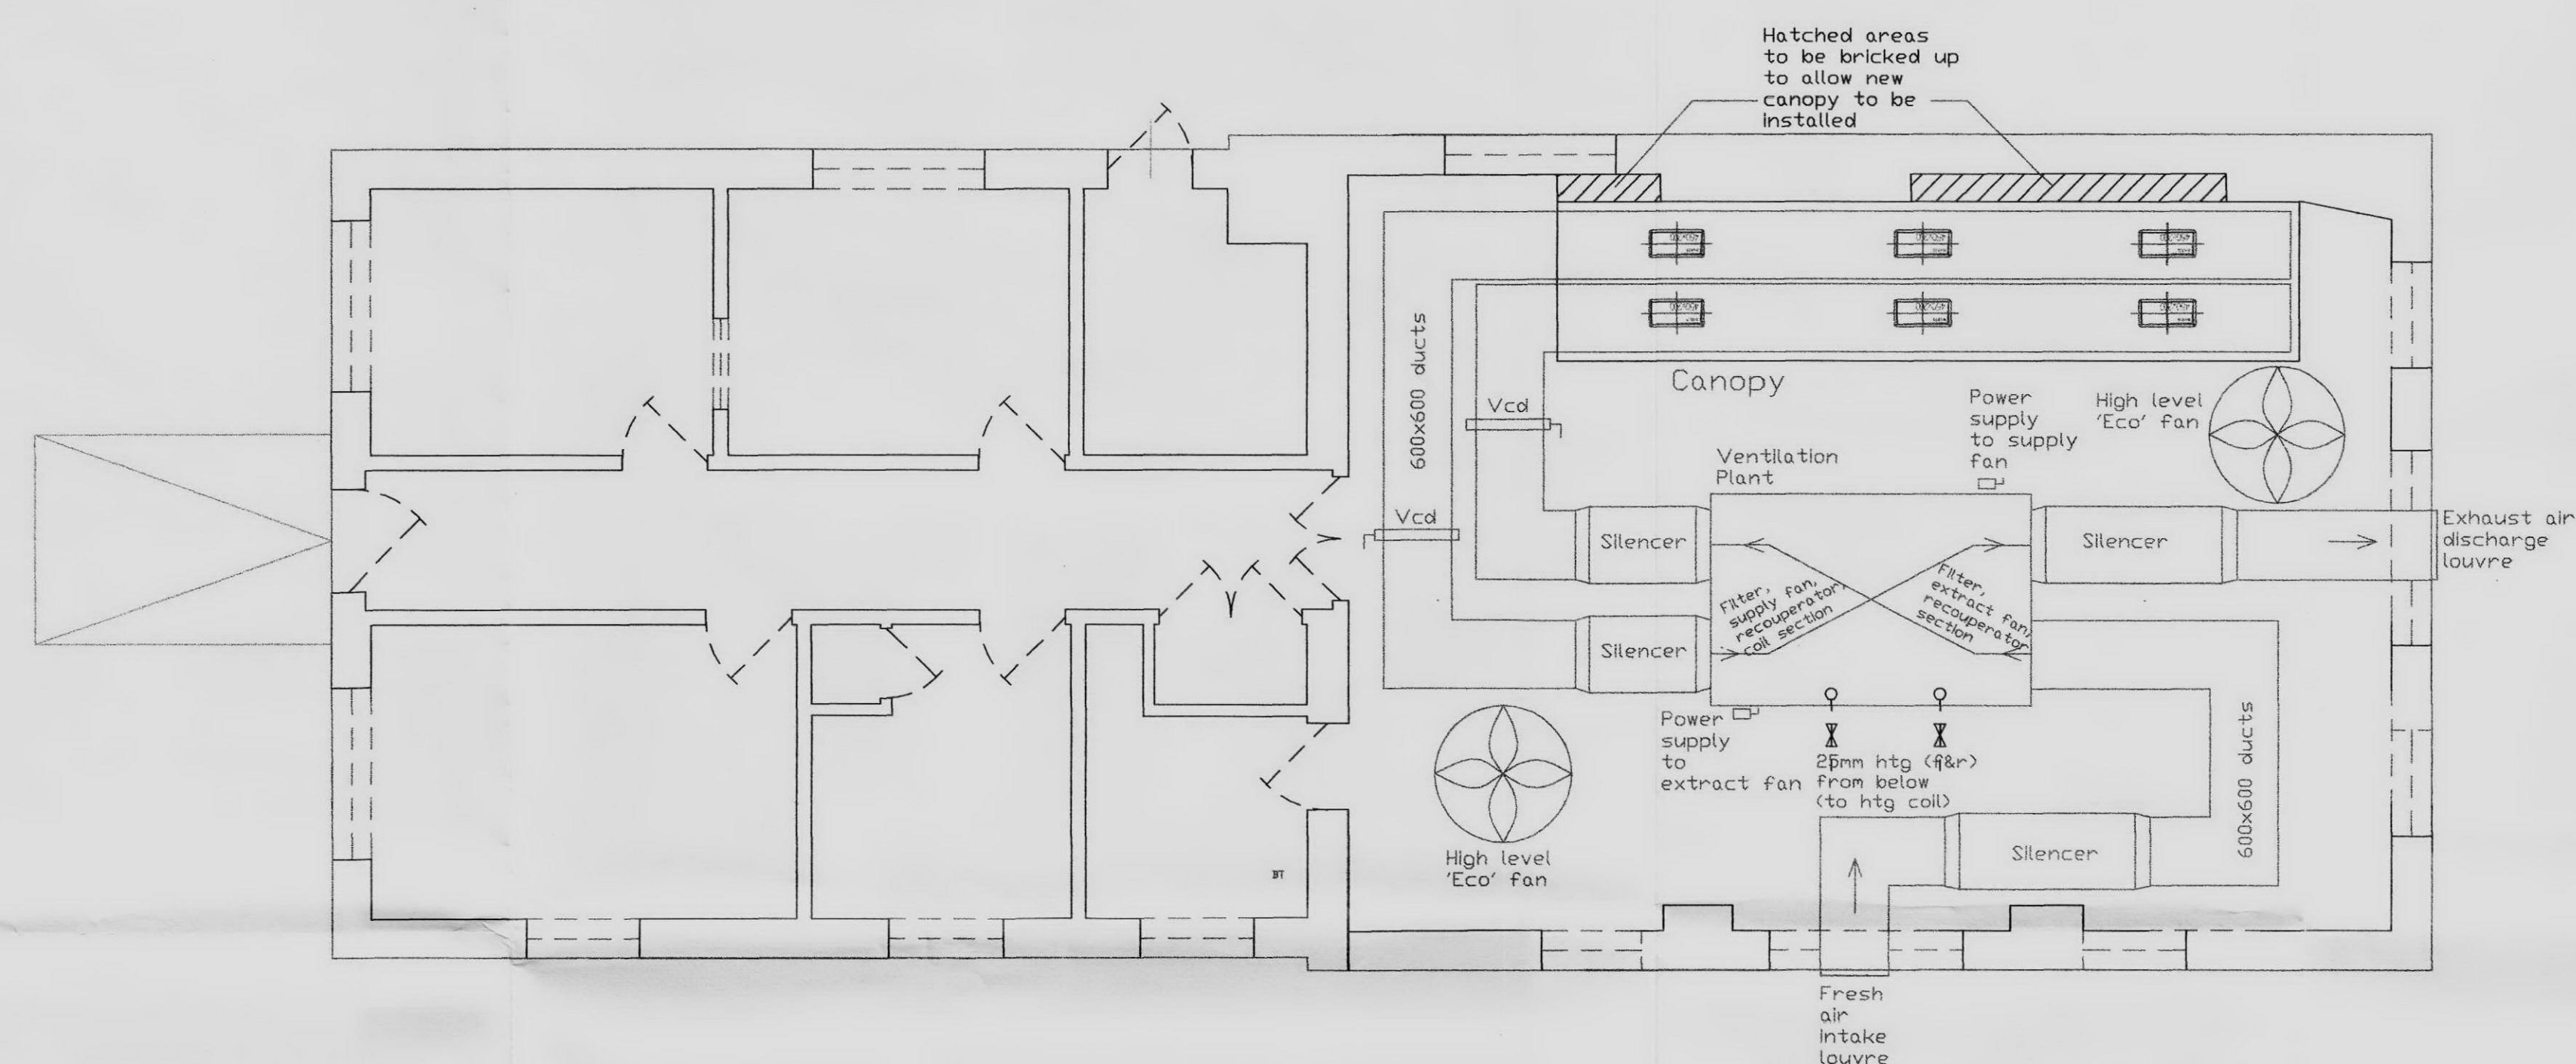

Price - Arthur Consultancy

Building Services Consulting Engineers & project Managers

Finch Lodge
The Folly
Buntingford
Herts
SG9 9EB
Tel: 01753 272446
Fax: 01753 274528

CLIENT

London Borough of
Camden

PROJECT

Beckford Primary School
New Kitchen Ventilation System
and Associated Works

DESCRIPTION

VENTILATION SYSTEM LAYOUT

Drawn	pla	Checked	
Scale	1:50	Date	31 May '10
Drawing No.	P4422/beck/m/01/t	Rev	