



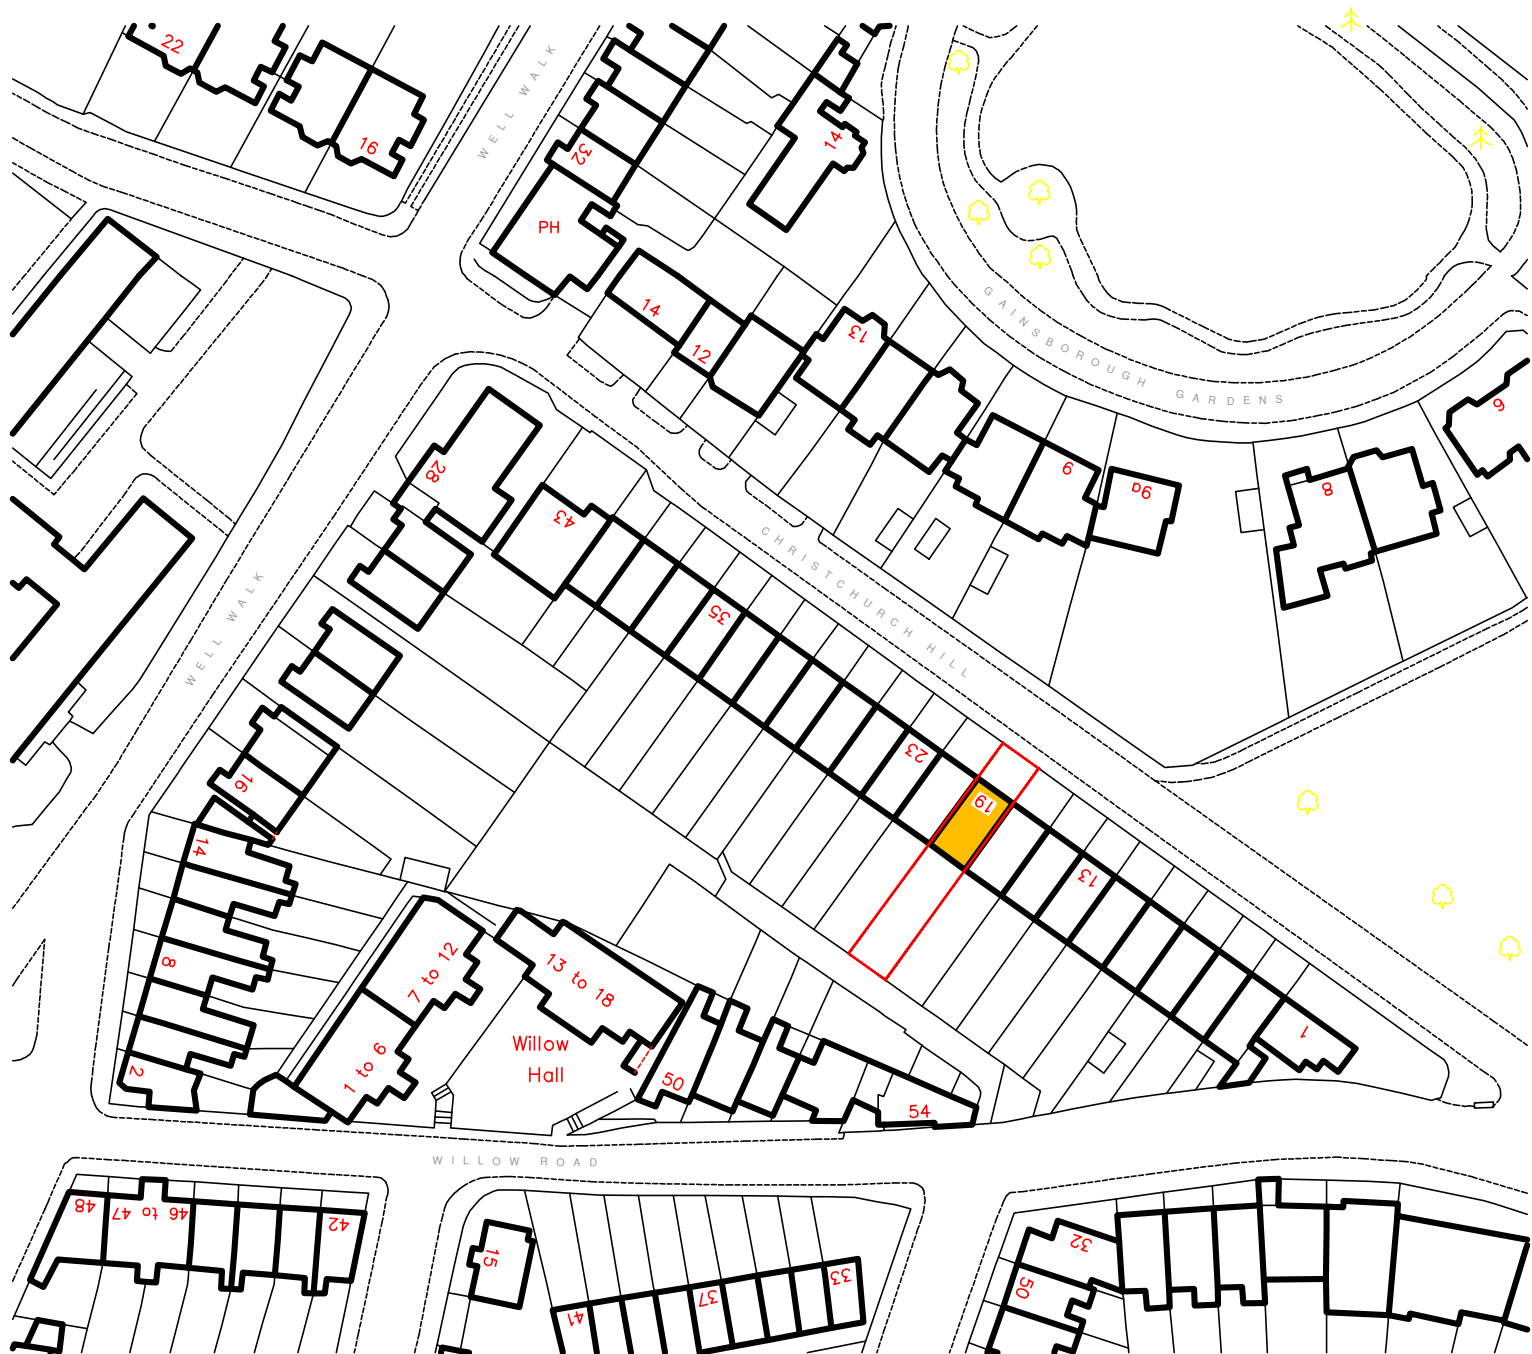

0 10 20 30 50m

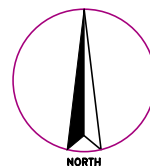

LOCATION PLAN
 19 CHRISTCHURCH HILL LONDON NW3 1JY
 STEPHEN BRANDES ARCHITECTS
 MAY 2010
 535 LOC