



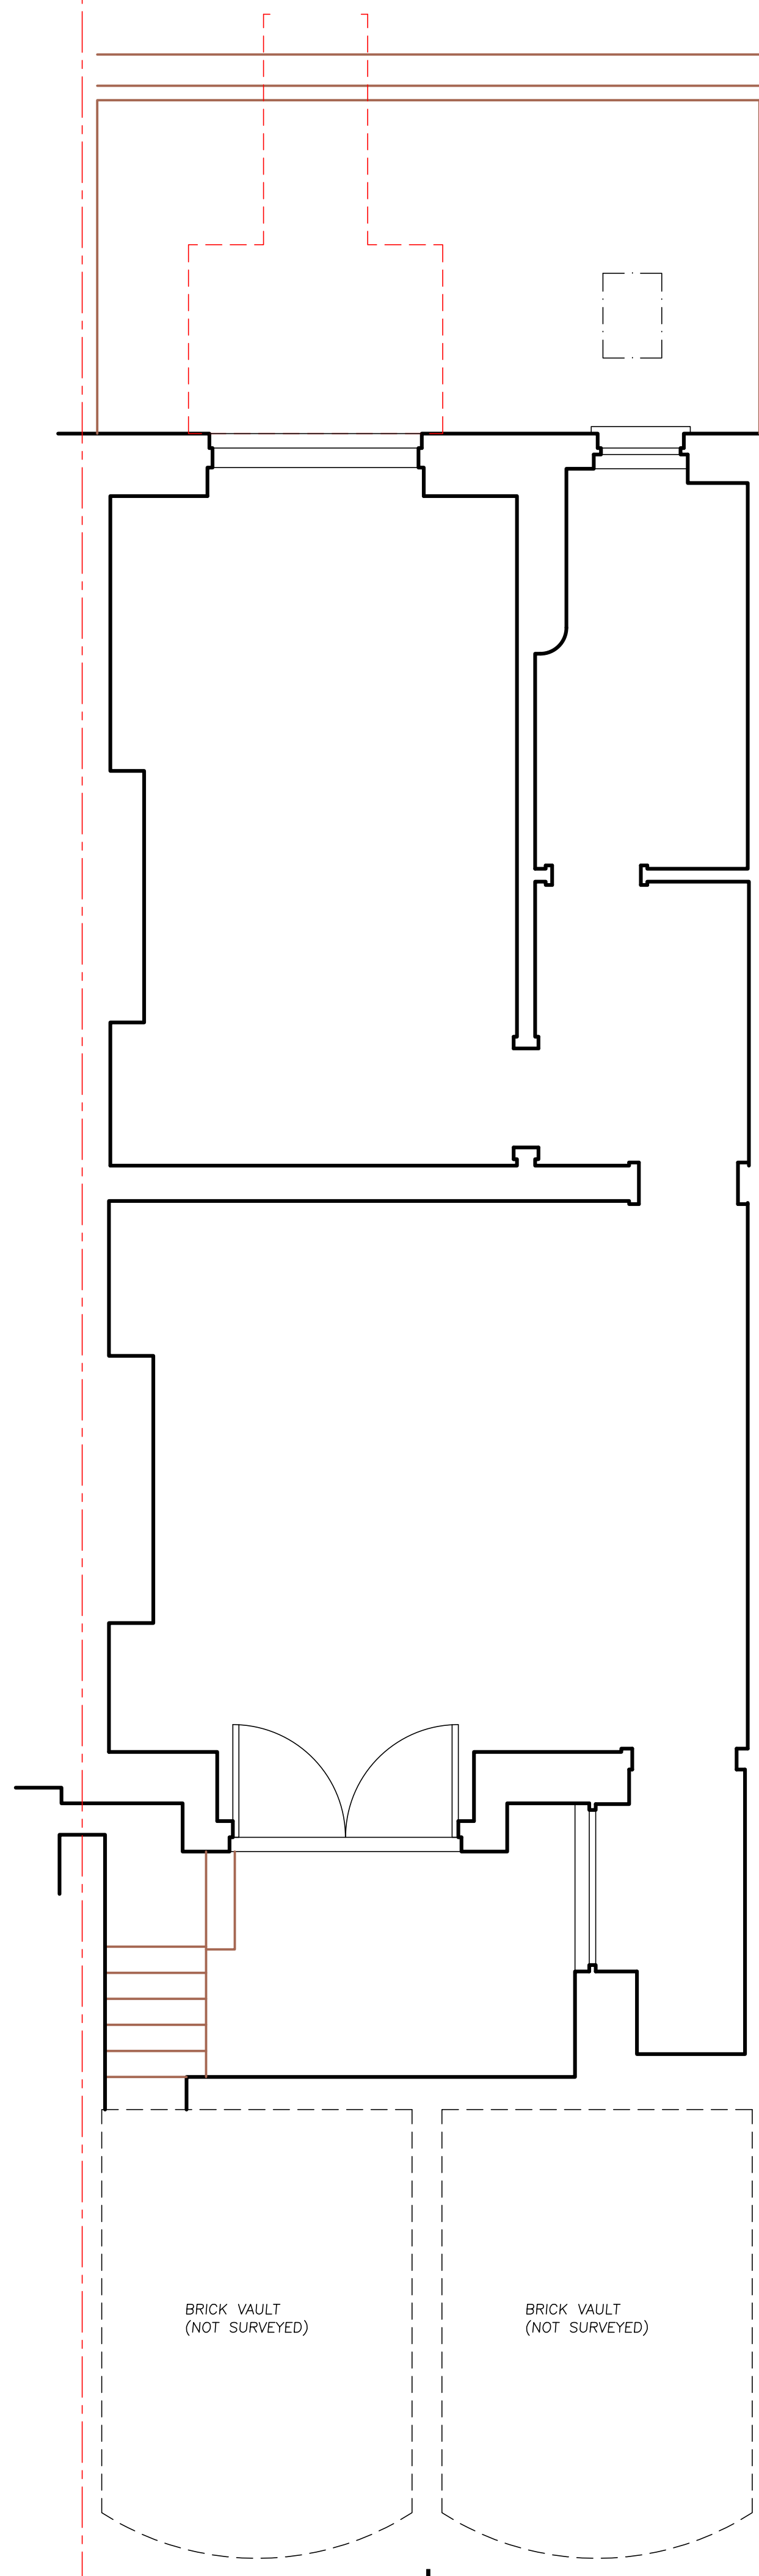


BASEMENT

L A

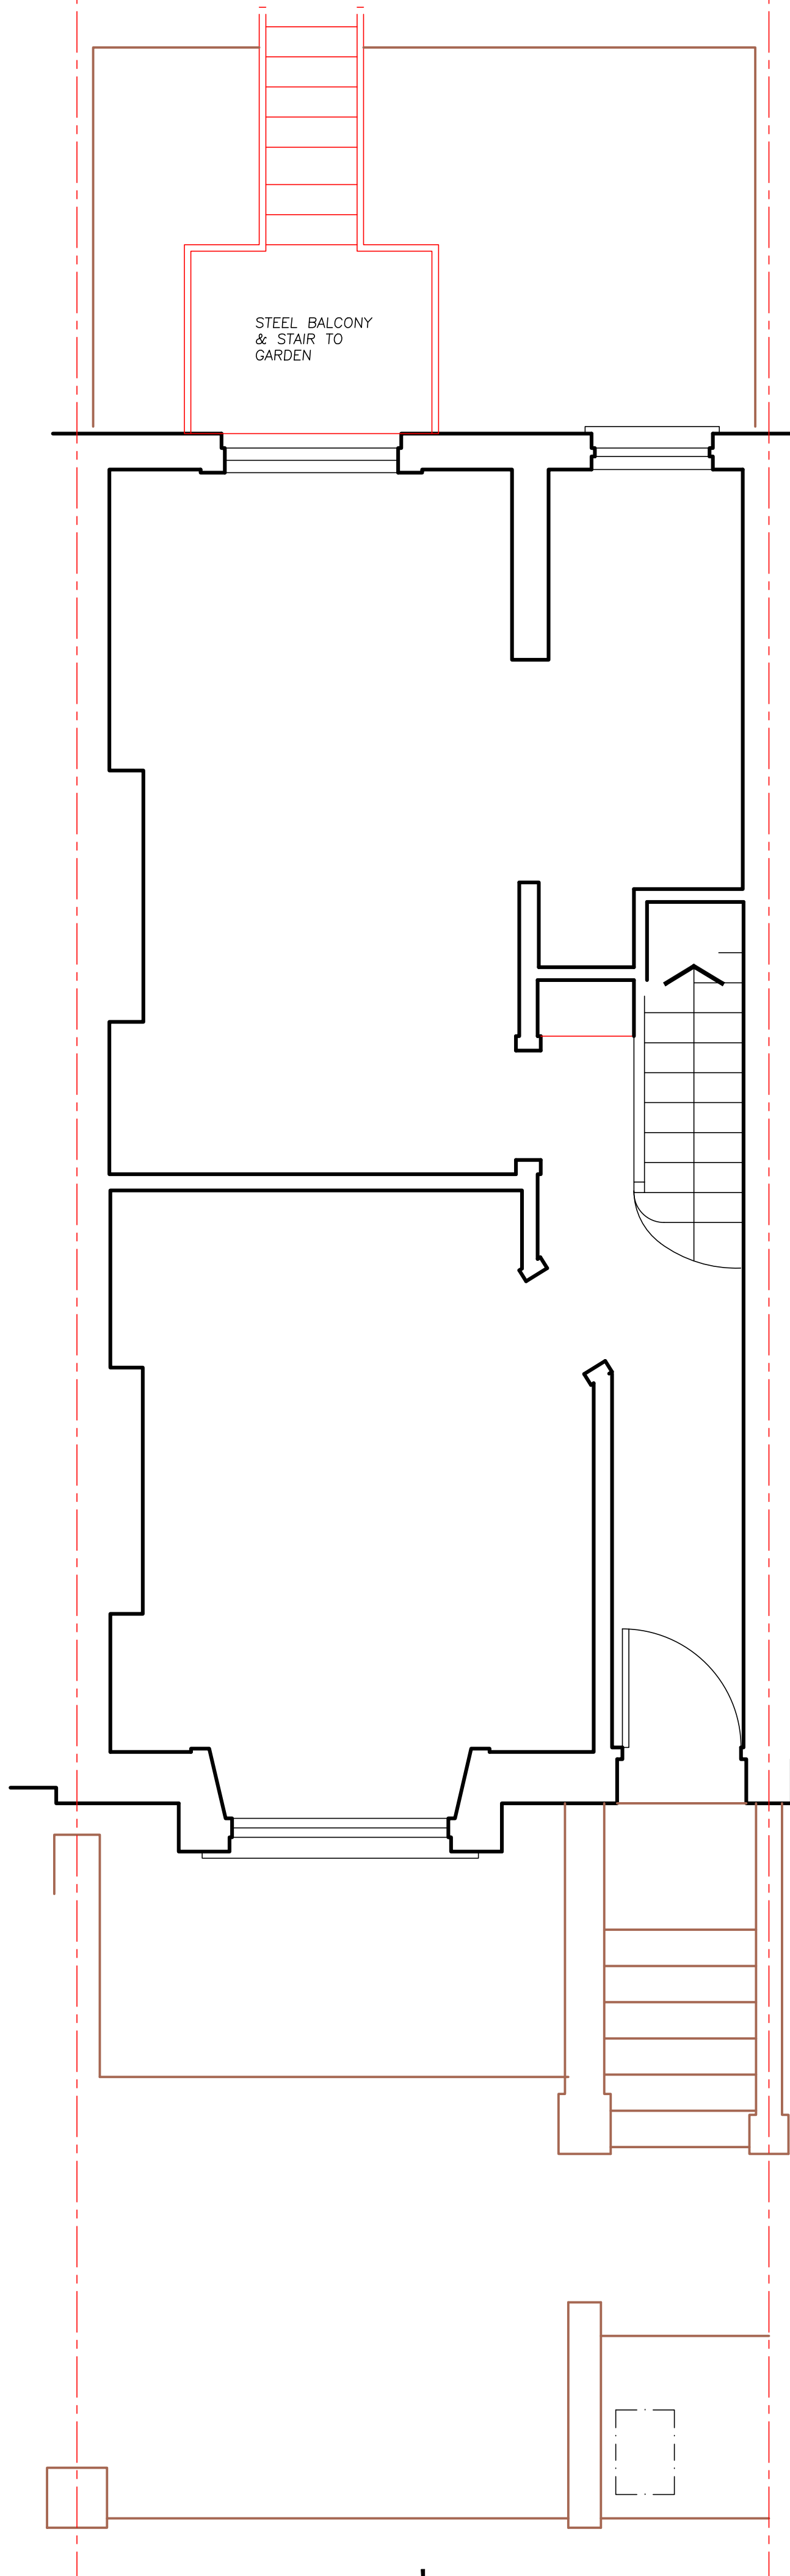


GROUND

L A

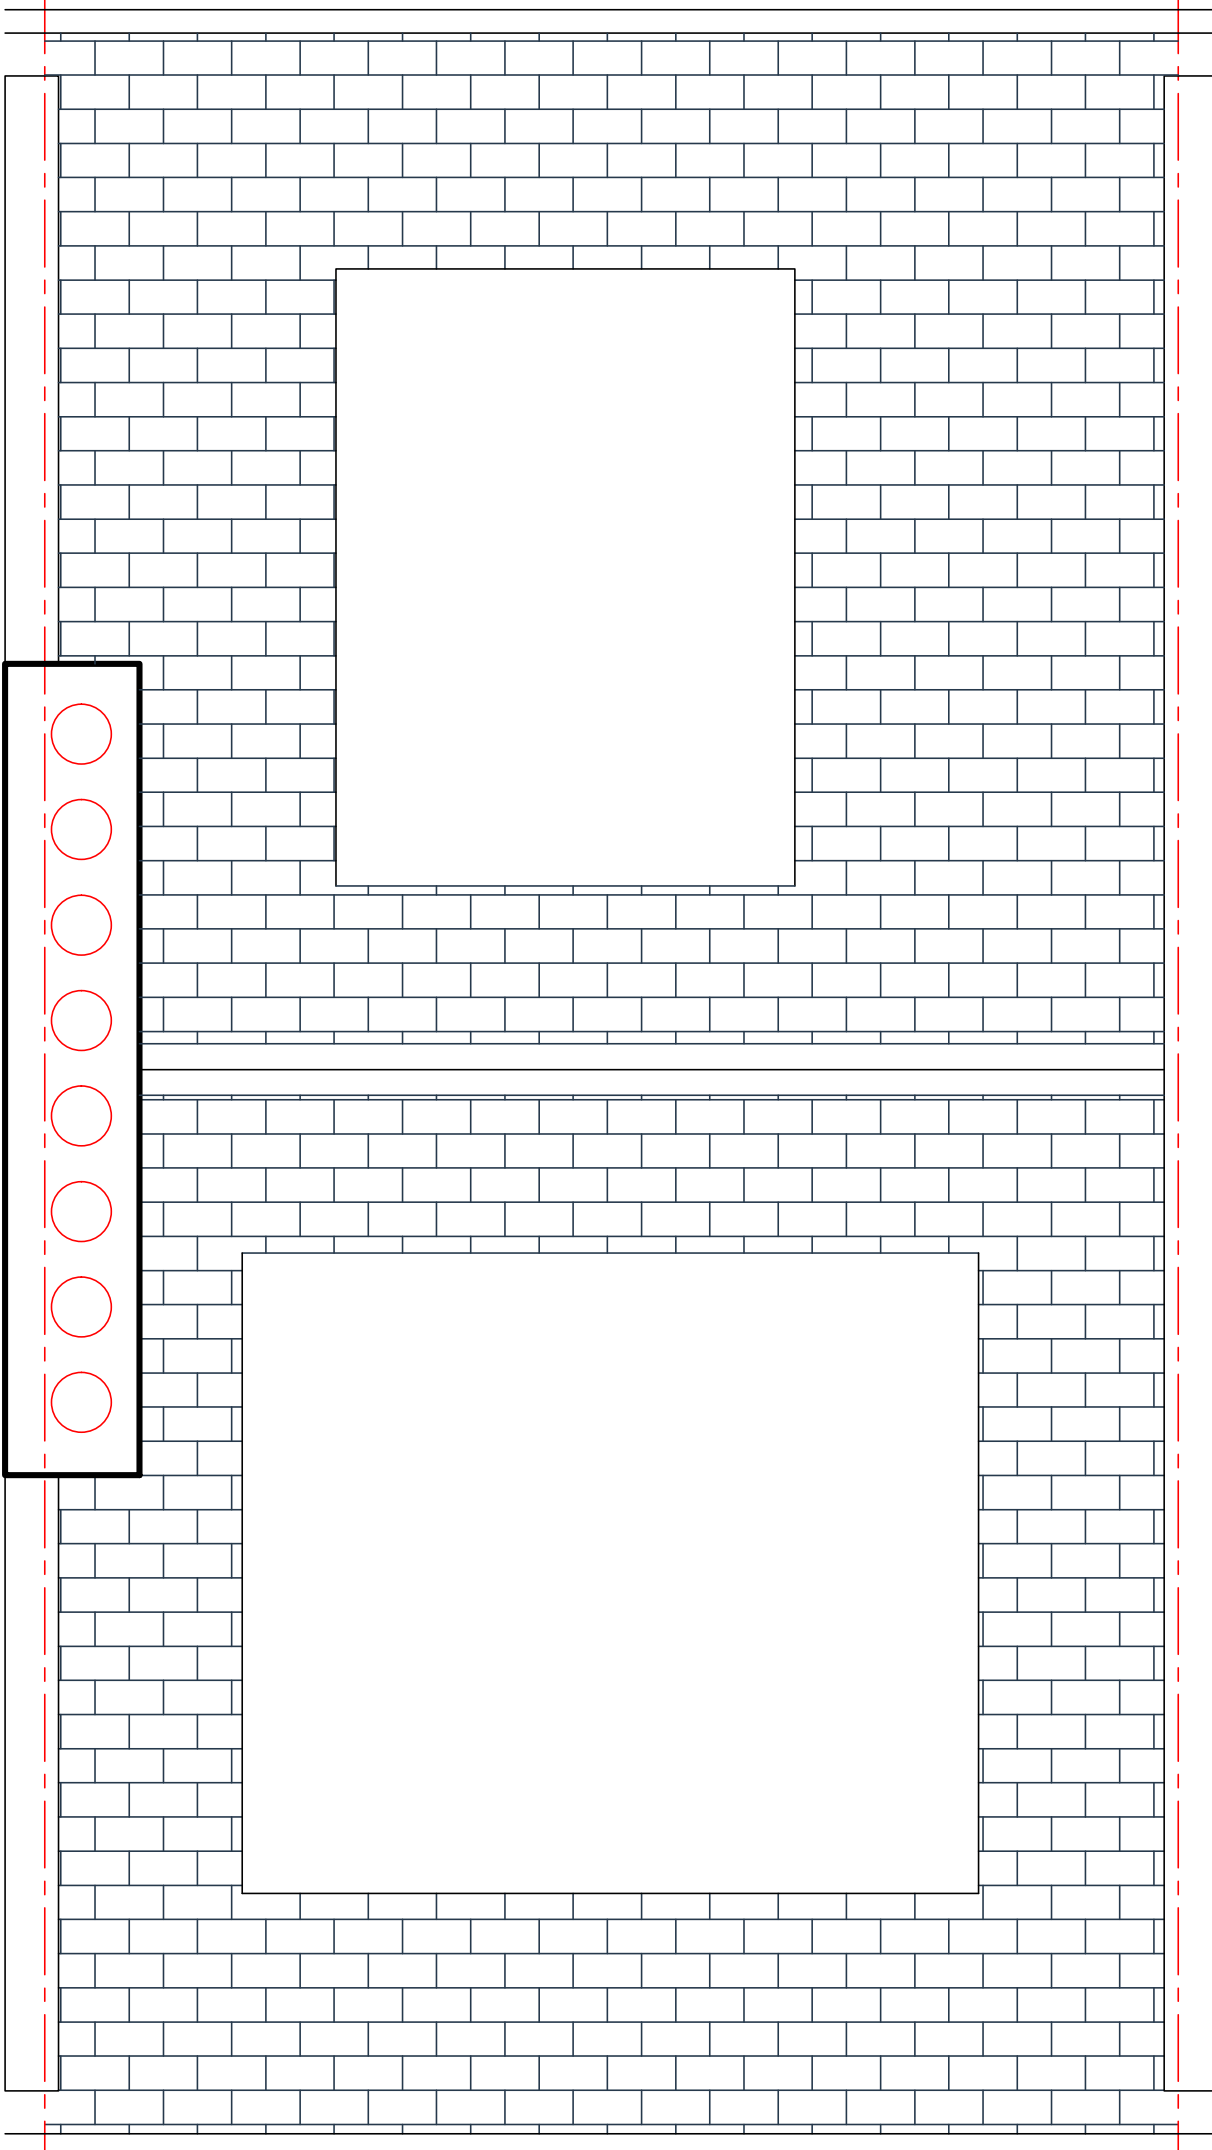


ROOF

L A

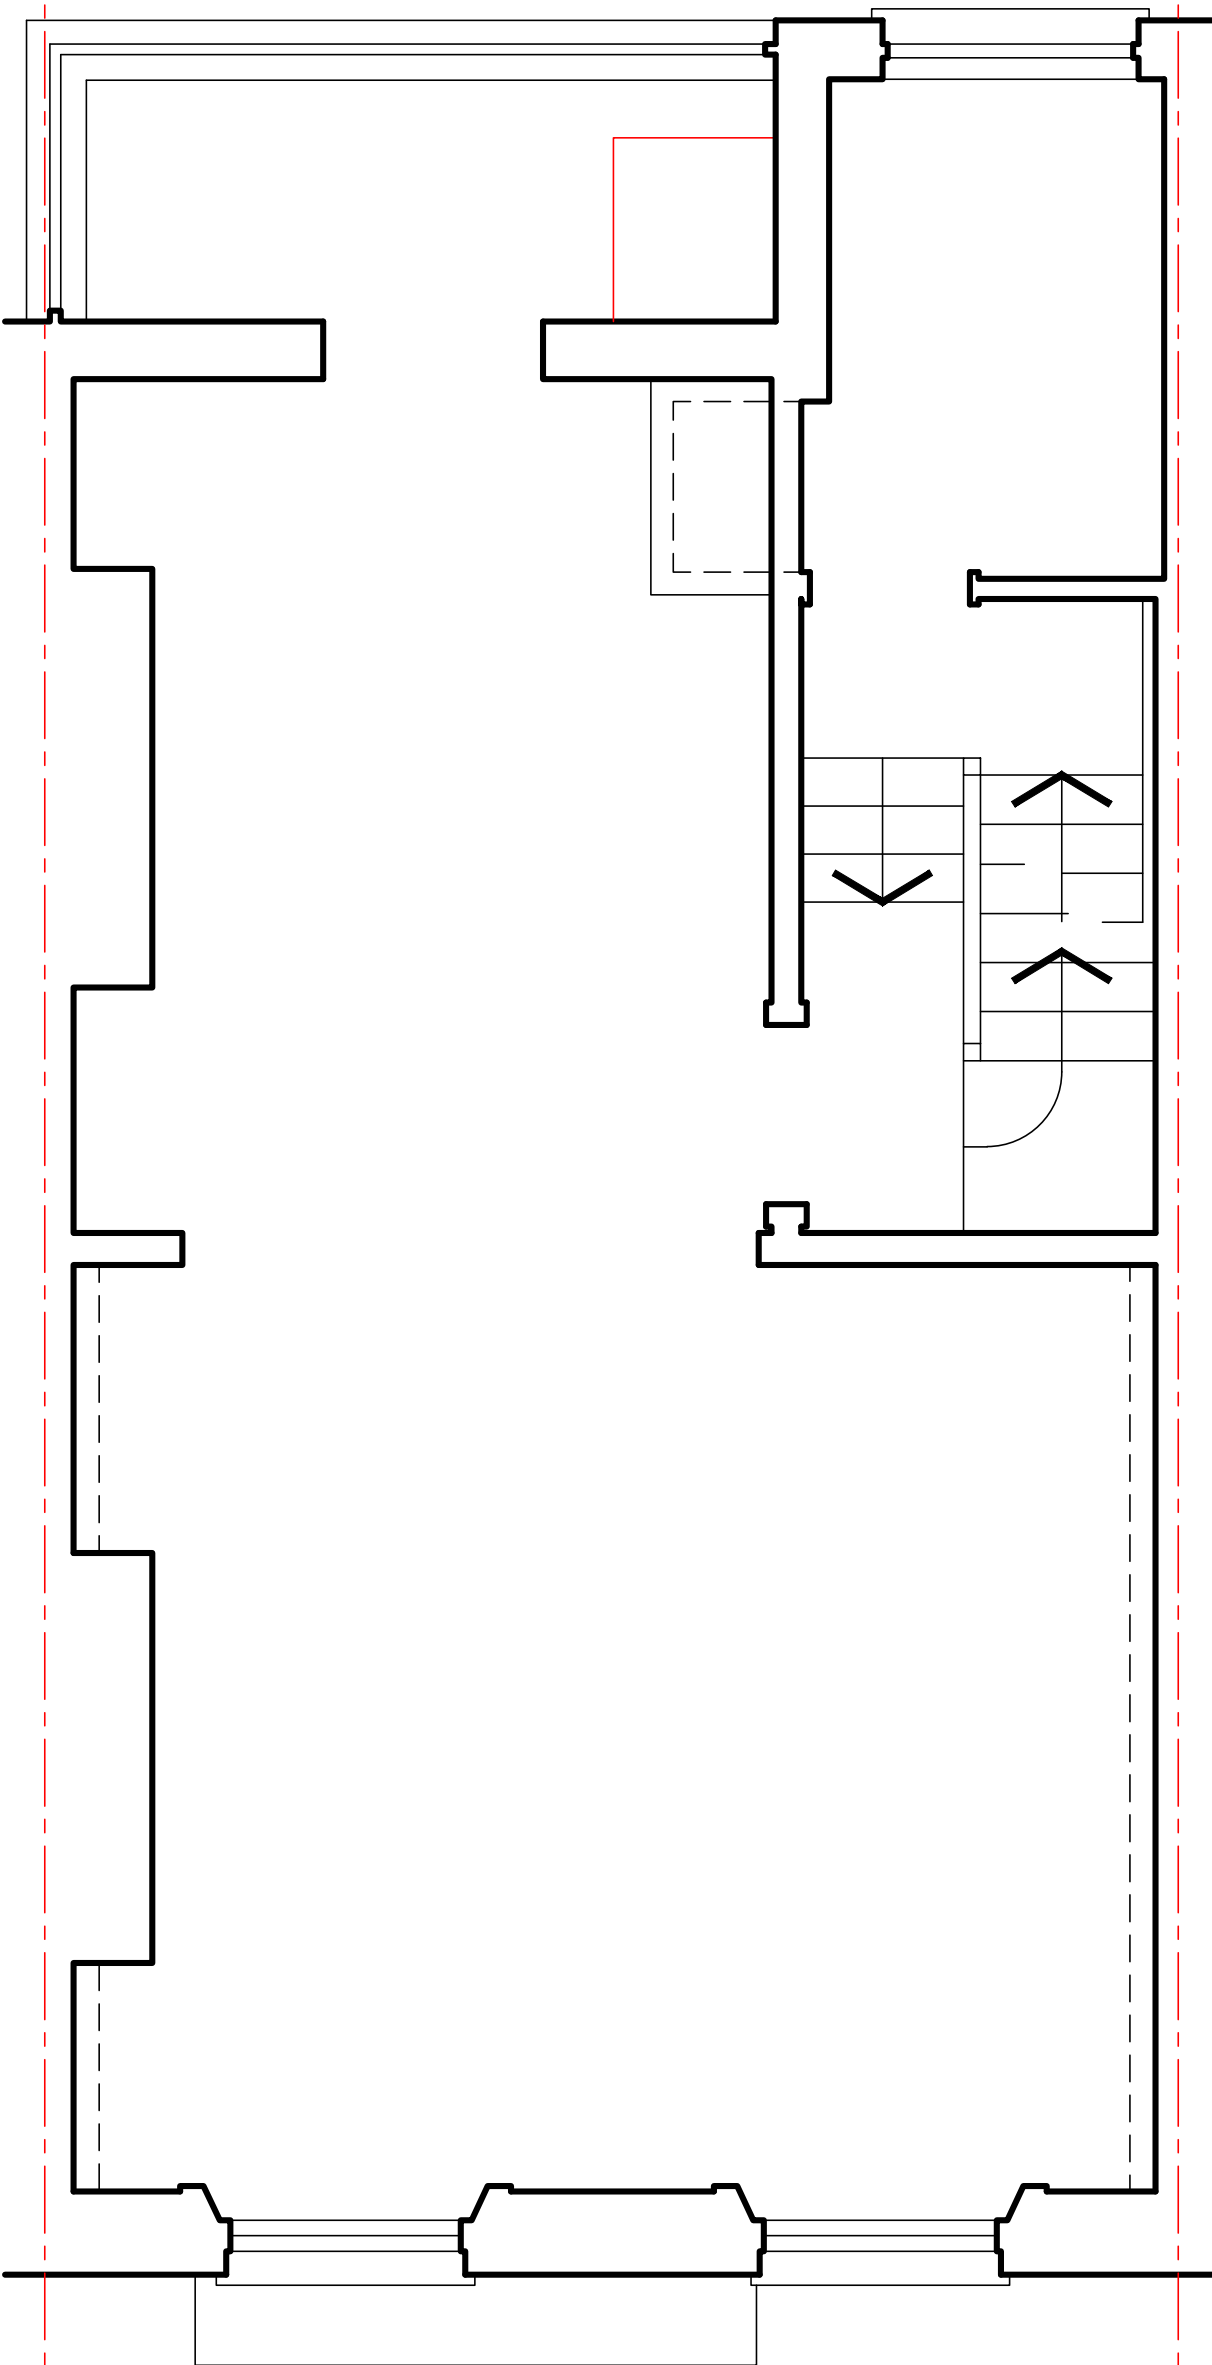


FIRST

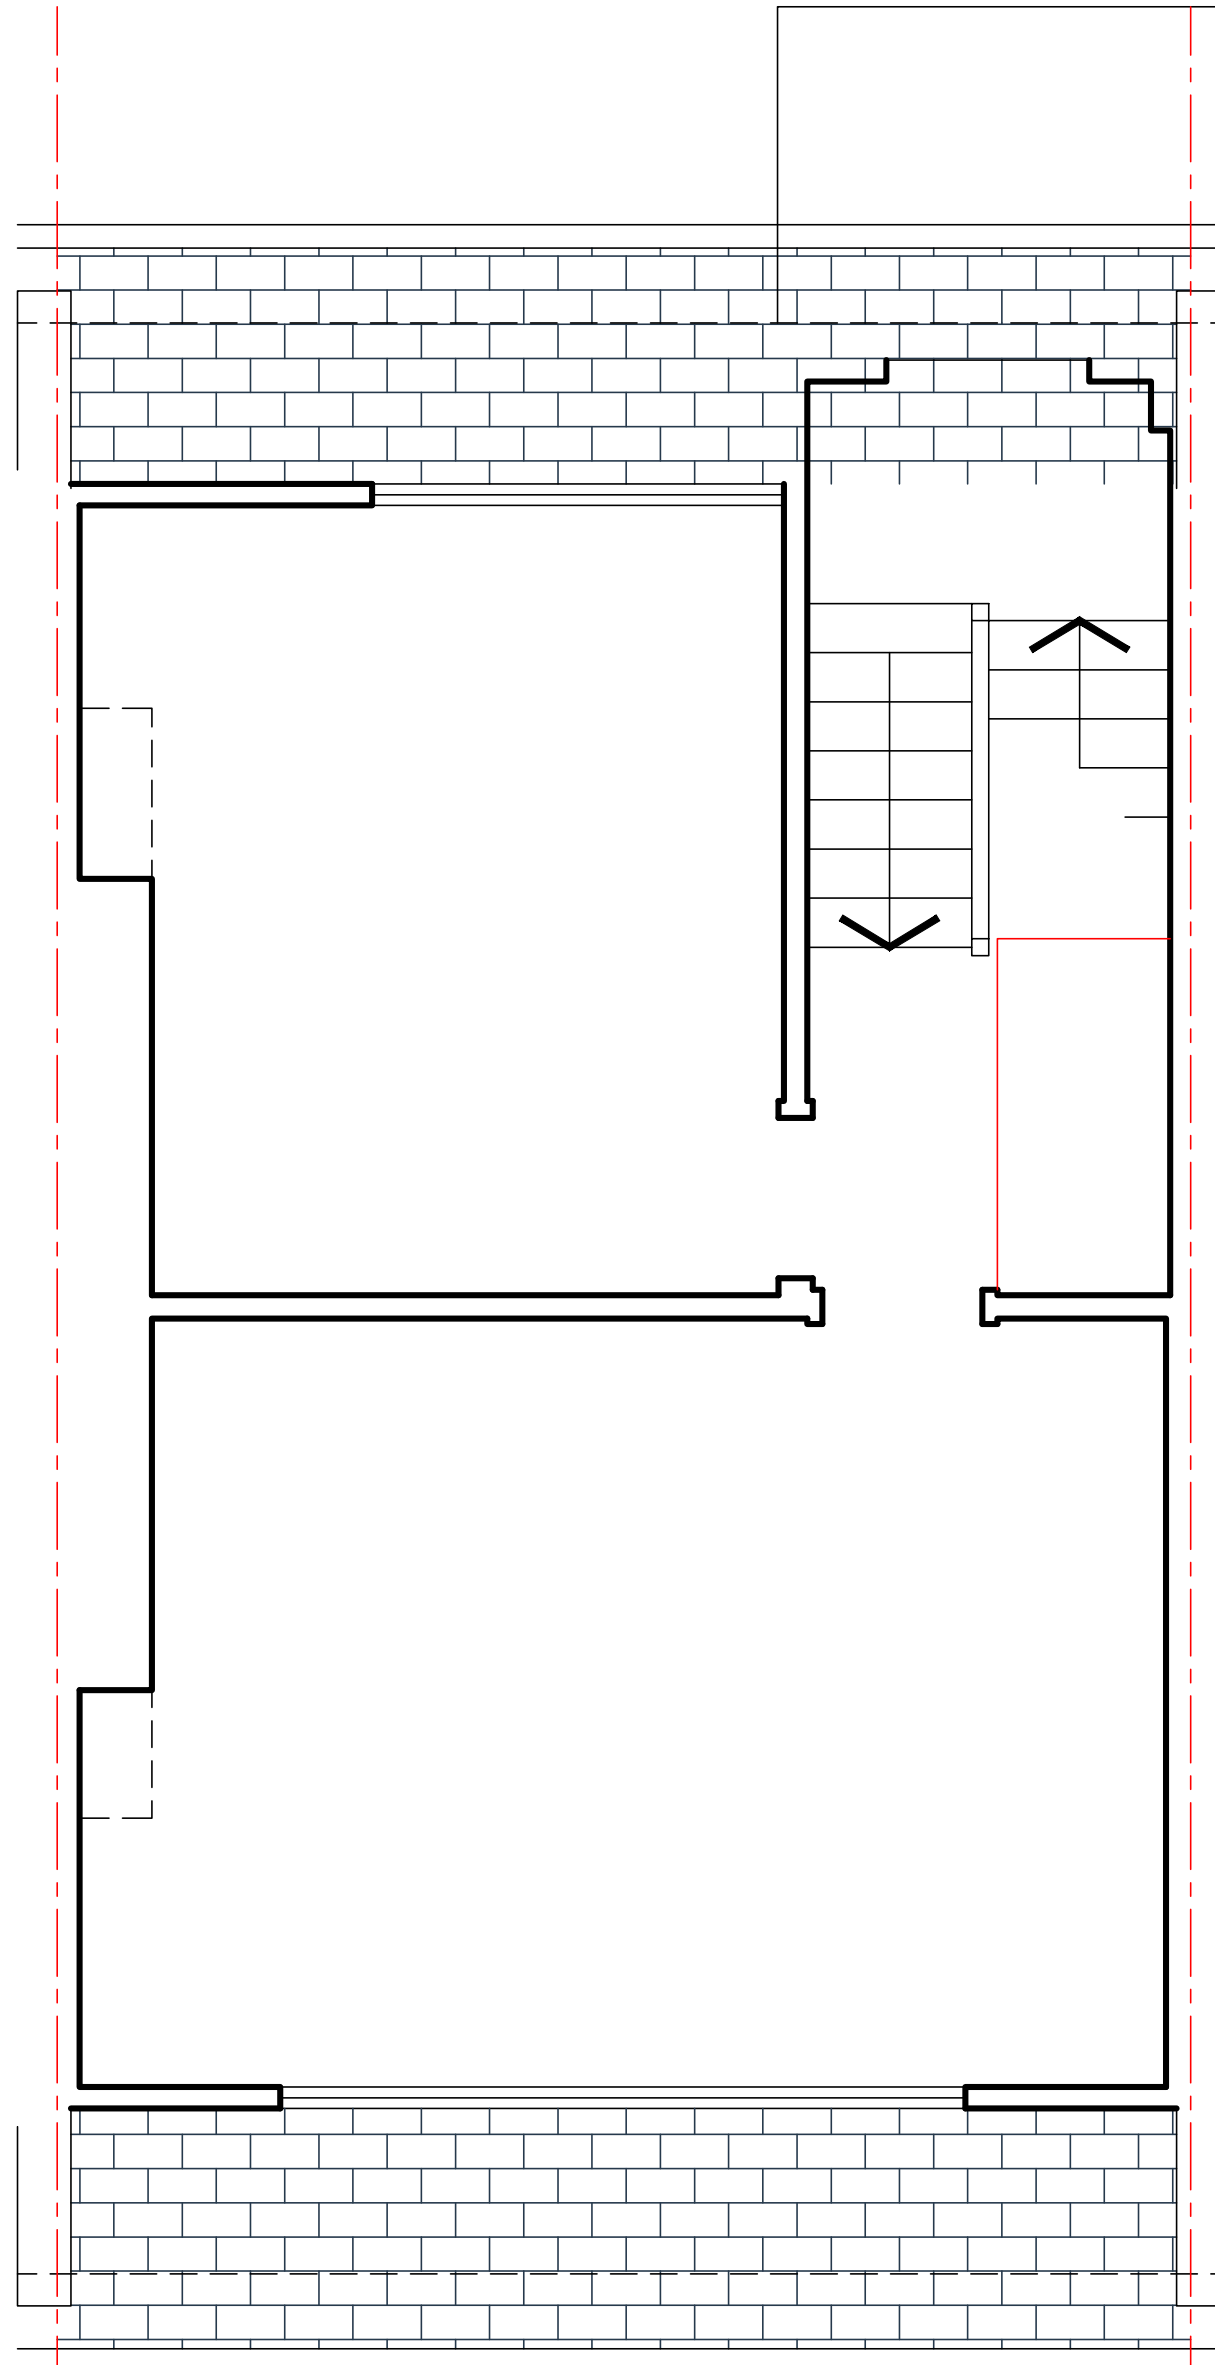

THIRD

L A

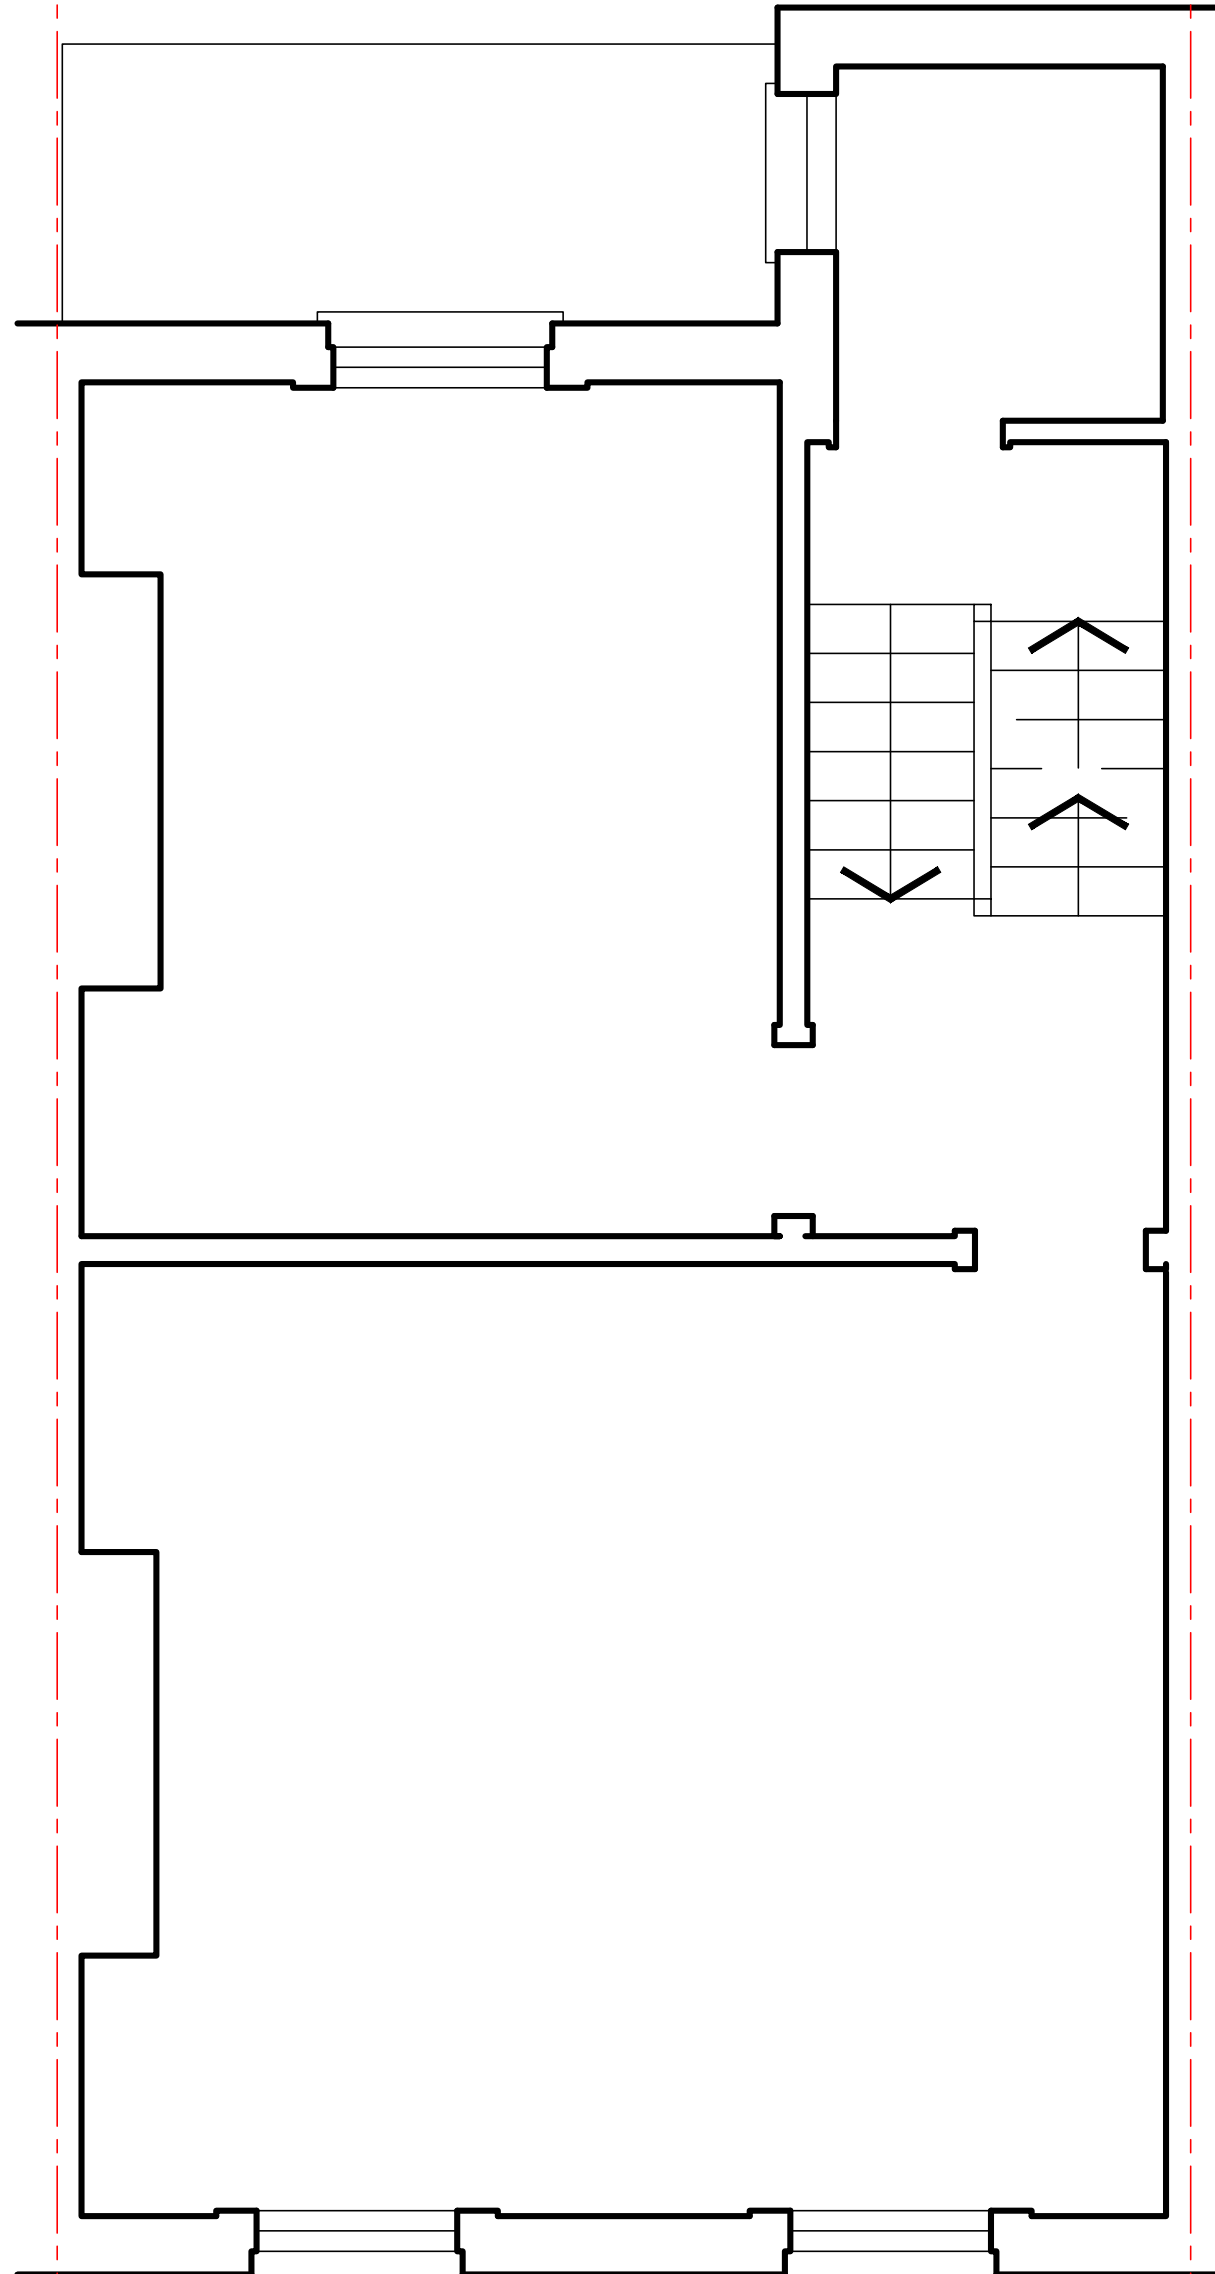


SECOND

L A

0 1 2 3 5m

Revisions

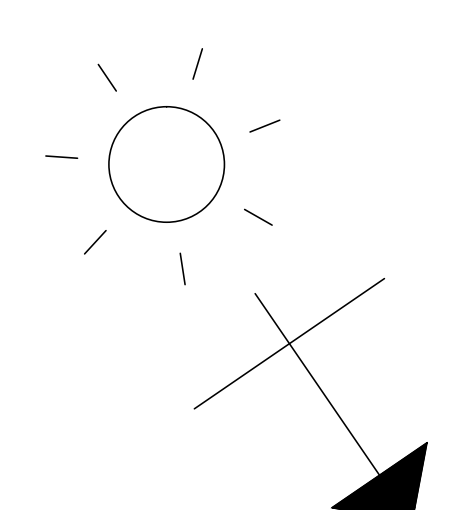

Architecture and Design ©Copyright

STEPHEN BRANDES ARCHITECTS
8 Well Walk Hampstead London NW3 1LD
Fax 020 7431 2227 Telephone 020 7431 2225

Job Title

19 CHRISTCHURCH HILL
LONDON NW3

Drawing Title

EXISTING
PLANS

SCALE	1:50@A1	CAD Information
DATE	MAY 2010	
DRAWN	SB	
ISSUE	SURVEY	

Job No.	Drawing No.	Rev.
535	001	