


Copyright: All rights reserved. This drawing must not be reproduced without permission.
Only the original drawing should be relied upon. Contractors, subcontractors and suppliers must verify all dimensions on site before commencing any work or making any shop drawings.
All shop drawings to be submitted to the architect for comment prior to fabrication.
This drawing is to be read in conjunction with the Architect's specification, bills of quantities / schedules, structural, mechanical & electrical drawings and all discrepancies are to be referred to the architect.
Do not scale from this drawing. Dimensions are in millimetres unless otherwise stated.

NOTES

Existing plan taken from Kier Engineering drawings reference no. M037/208 Rev 2 dated 24 Mar 2009.
Drawing also overlaid against Michael Galle & Partners Survey drawings reference no. 6303/02 rev A dated Nov 2005.
As installed rain water pipework route taken from Mid Essex E&M services Ltd drawing no XMSW106/002.

Existing filled coal vaults

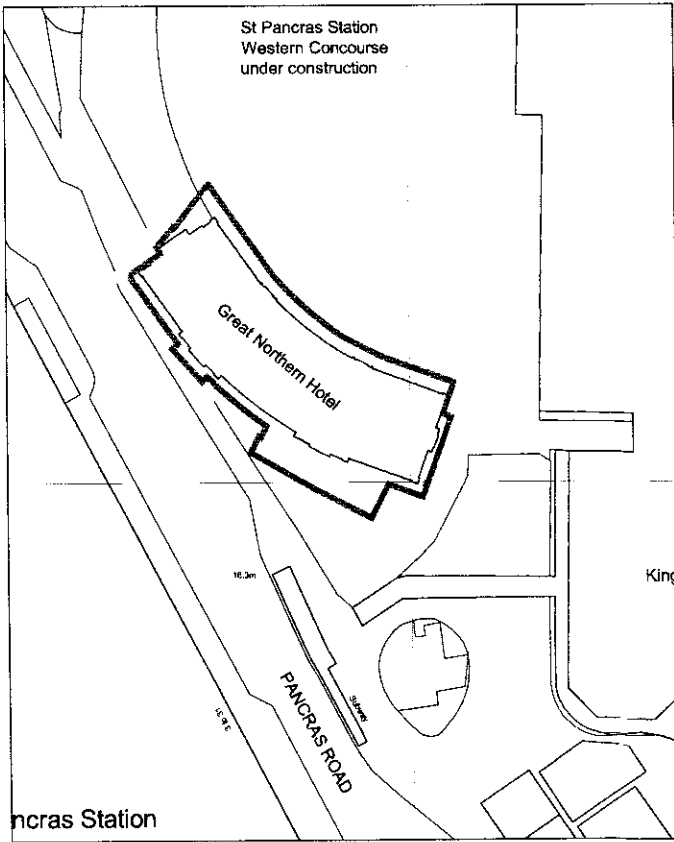

F	ISSUED FOR APPROVAL	June 2010	MC
E	Layout updated following further review on site 16.02.10	24.02.10	MC
D	ISSUED FOR PRE APPLICATION	08.02.10	KS
C	Key note to be installed on site. Existing high level openings indicated. Rain water pipe routes indicated, info taken from Mid Essex M&E 'As installed' drawing no. XMSW106/002.	15.01.10	MC
B	Notes added to discused areas	11.01.10	MC
A	Sections above added. Layout updated following further review on site 08.01.10	25.11.09	MC
rev	amendments	date	by

dexter moren associates
architecture urban design
interior design creative media
www.dextermoren.com
dmsa@dextermoren.com

57d
jamestown road
london n1 7db
UK


t: 020 7267 4440
f: 020 7267 6044

project
Great Northern Hotel
King's Cross London
client
Aries GNH (GP) Limited

drawing title
Existing General Arrangement
Basement Level
drawing status

scale	date	drawn by	checked by
1:100 @ A1	18.11.09	KS	KS
1:200 @ A3			
job no.	drawing no.	revision	
0835	PP-101	F	

Existing Basement
Scale 1:100 @ A1 (1:200 @ A3)

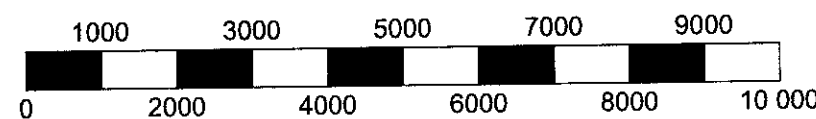

SCALE BAR (1000 = 1M)