


Existing Second
Scale 1:100 @ A1 (1:200 @ A3)

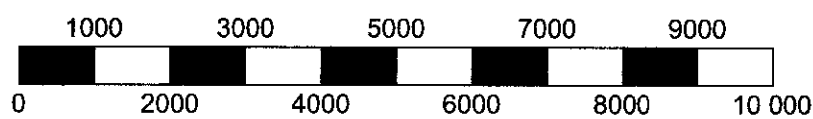


Copyright: All rights reserved. This drawing must not be reproduced without permission.
Only the original drawing should be relied upon. Contractors, subcontractors and suppliers must verify all dimensions on site before commencing any work or making any shop drawings.
All shop drawings to be submitted to the architect for comment prior to fabrication.
This drawing is to be read in conjunction with the Architect's specification, bills of quantities / schedules, structural, mechanical & electrical drawings and all discrepancies are to be reported to the architect.
Do not scale from this drawing. Dimensions are in millimetres unless otherwise stated.

NOTES

Existing plan taken from Lawray Architects drawings reference no. 212_09_102 Rev A 'as built' dated 10 Dec 2008.
Drawing also overlaid against Michael Gallie & Partners Survey drawings reference no. 6303/05 rev A dated Nov 2005.

All bathrooms and non historic partitions removed as part of agreed 'Early Work' package.

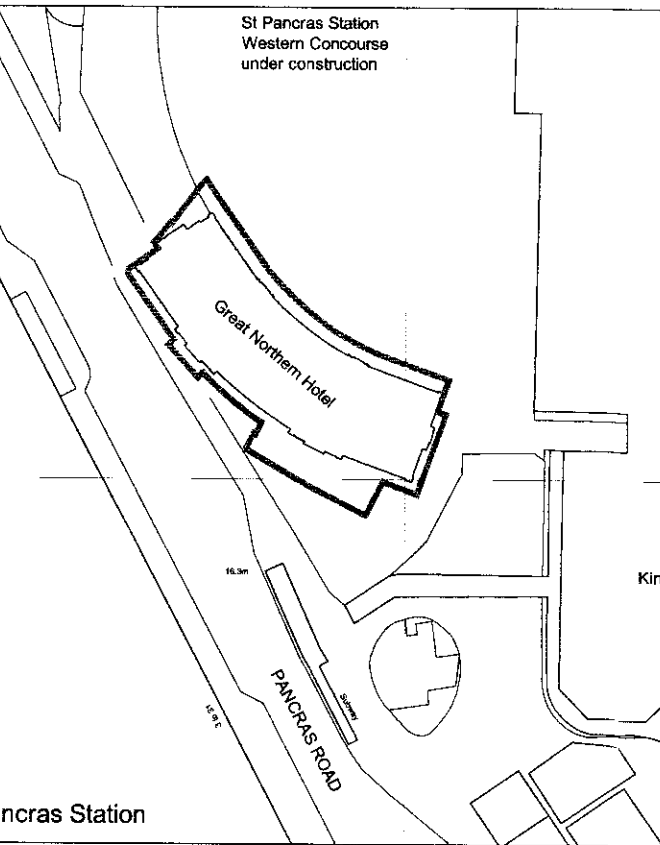

D	ISSUED FOR APPROVAL	June 2010	MC
C	Layout updated following further review on site 18.02.10	24.02.10	MC
B	ISSUED FOR PRE-APPLICATION	08.02.10	KS
A	Key note and FFL levels updated. Stair glazed screen and doors removed.	15.01.10	MC
rev	amendments	date	by

dexter moren associates
architecture urban design
interior design creative media
www.dextermoren.com
dmail@dextermoren.com

57d
jamestown road
london nw1 7db
UK

t: 020 7267 4440
f: 020 7267 6044

project
Great Northern Hotel
King's Cross London
client
Aries GNH (GP) Limited

drawing title
Existing General Arrangement
Second Floor
drawing status
FOR APPROVAL

scale	date	drawn by	checked by
1:100 @ A1	20.11.09	KS	KS
1:200 @ A3			
job no.	drawing no.	revision	
0835	PP-104	D	