

Existing Third
Scale 1:100 @ A1 (1:200 @ A3)


0 1000 2000 3000 4000 5000 6000 7000 8000 9000 10 000

SCALE BAR (1000 = 1M)

Copyright: All rights reserved. This drawing must not be reproduced without permission.
Only the original drawing should be used on site. Contractors, subcontractors and suppliers must verify all dimensions on site before commencing any work or making any shop drawings.
All shop drawings to be submitted to the architect for comment prior to fabrication.
This drawing is to be read in conjunction with the Architect's specification, bills of quantities / schedules, structural, mechanical & electrical drawings and all discrepancies are to be reported to the architect.
Do not scale from this drawing. Dimensions are in millimetres unless otherwise stated.

NOTES

Existing plan taken from Lawray Architects drawings reference no. 212_05_103 Rev A' as built' dated 10 Dec 2008.
Drawing also overlaid against Michael Galle & Partners Survey drawings reference no. 6303/06 dated Nov 2005.
All bathrooms and non historic partitions removed as part of agreed 'Early Work' package.

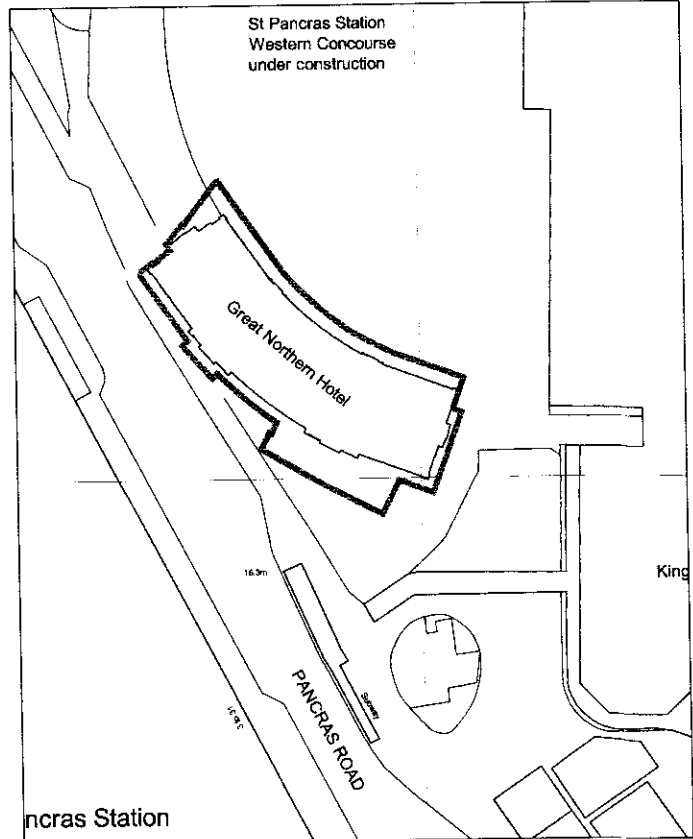

D	ISSUED FOR APPROVAL	June 2010	MC
C	Layout updated following further review on site 18.02.10	24.02.10	MC
B	ISSUED FOR PRE APPLICATION	08.02.10	KS
A	Key note and FFL levels updated		
A	Drawing no updated. Section arrows added. Layout updated. following further review on site 08.01.10	15.01.10	MC

rev	amendments	date	by
-----	------------	------	----

dexter
moren
associates

57d
jamestown road
london nw1 7db
UK

architecture urban design
interior design creative media
www.dextermoren.com
dra@dextermoren.com

t: 020 7267 4440
f: 020 7267 6044

project
Great Northern Hotel
King's Cross London
client
Aries GNH (GP) Limited

drawing title
Existing General Arrangement
Third Floor
drawing status
FOR APPROVAL

scale	date	drawn by	checked by
1:100 @ A1	20.11.09	KS	KS
1:200 @ A3			
job no.	drawing no.	revision	
0835	PP-105	D	