


Existing Fifth
Scale 1:100 @ A1 (1:200 @ A3)

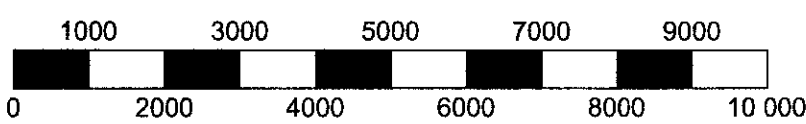

SCALE BAR (1000 = 1M)


Copyright: All rights reserved. This drawing must not be reproduced without permission.
Only the original drawing should be relied upon. Contractors, subcontractors and suppliers must verify all dimensions on site before commencing any work or making any shop drawings.
All shop drawings to be submitted to the architect for comment prior to fabrication.
This drawing is to be read in conjunction with the Architect's specification, bills of quantities / schedules, structural, mechanical & electrical drawings and all discrepancies are to be reported to the architect.
Do not scale from this drawing. Dimensions are in millimetres unless otherwise stated.

NOTES

Existing plan taken from Lawray Architects drawings reference no. 212_09_104 Rev A 'as built' dated 10 Dec 2008. (Please note drawing no. on digital file referenced as 212_09_105).

Drawing also overlaid against Michael Gallie & Partners Survey drawings reference no. 6303/08 rev A dated Nov 2005.

All bathrooms and non historic partitions removed as part of agreed 'Early Work' package.

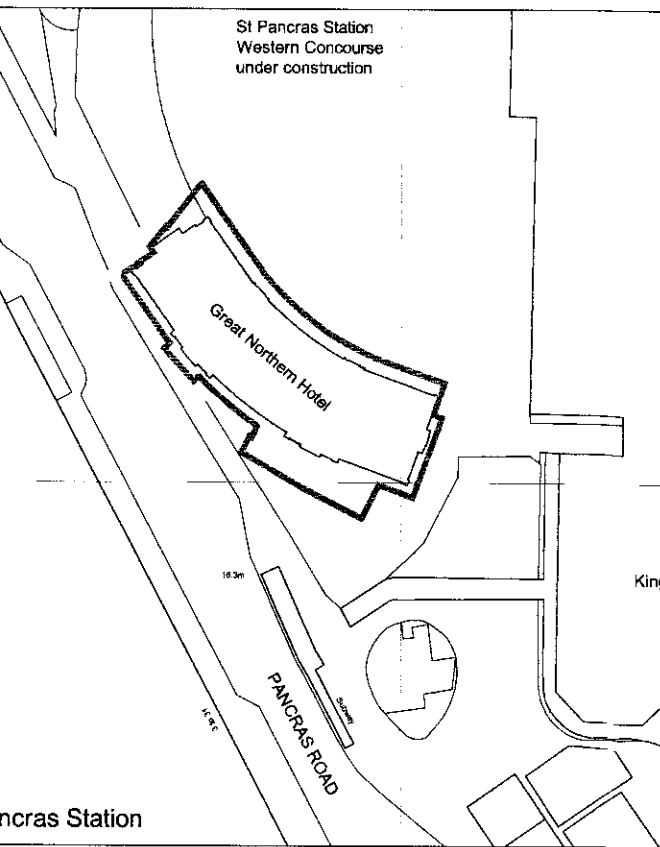

D	ISSUED FOR APPROVAL	June 2010	MC
G	Layout updated following further review on site 18.02.10	24.02.10	MC
B	ISSUED FOR PRE-APPLICATION	08.02.10	KS
Key note and FFL levels updated. Extent of roof above to be demolished indicated.			
A	Drawing no updated. Section arrows added. Layout updated following further review on site 08.01.10	15.01.10	MC
rev	amendments	date	by

dexter moren associates
architecture urban design
interior design creative media
www.dextermoren.com
drex@dextermoren.com

57d
jamesstown road
london nw1 7db
UK

t: 020 7267 4440
f: 020 7267 5044

project
Great Northern Hotel
King's Cross London
client
Aries GNH (GP) Limited

drawing title
Existing General Arrangement
Fifth Floor
drawing status

FOR APPROVAL

scale	date	drawn by	checked by
1:100 @ A1	20.11.09	MC	KS
1:200 @ A3			
job no.	drawing no.	revision	
0835	PP-107	D	