



NORTHEAST ARCADE ELEVATION - B

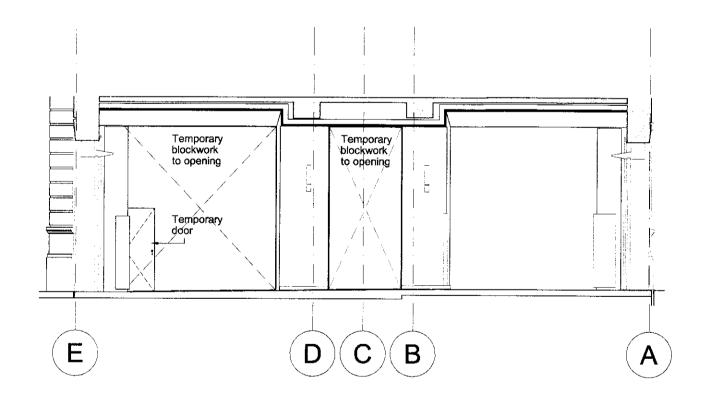


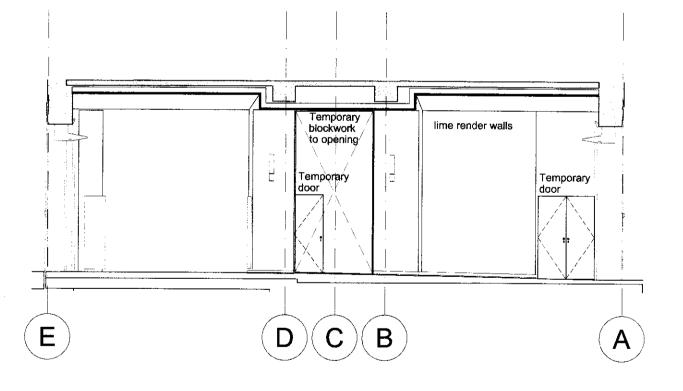


SOUTHEAST ARCADE ELEVATION - C

NORTHWEST ARCADE ELEVATION - A

Arcade Elevations Scale 1:100 @ A1 (1:200 @ A3)

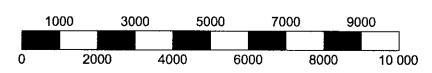

SCALE BAR (1000 = 1M)

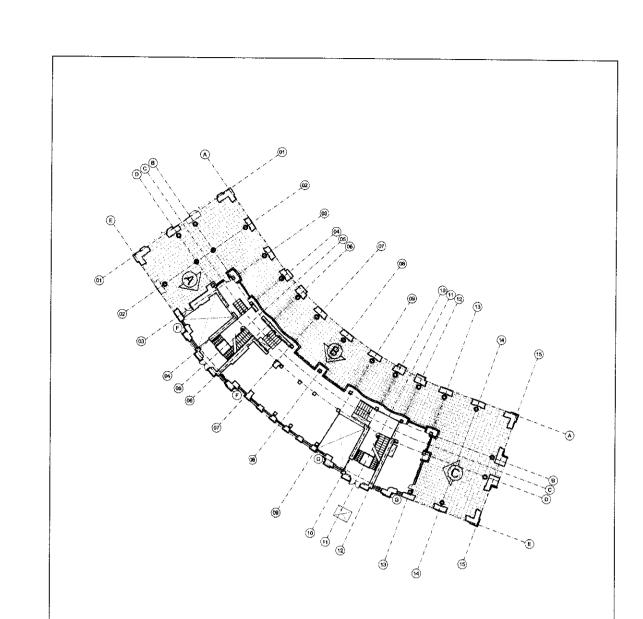

Key Plan

Copyright: All rights reserved. This drawing must not be reproduced without permission.
Only the original drawing should be relied upon. Contractors, subcontractors and suppliers must verify all dimensions on site before commencing any work or making any shop drawings.
All shop drawings to be submitted to the architect for comment prior to fabrication.
This drawing is to be read in conjunction with the Architect's specification, bills of quantities / schedules, structural, mechanical & electrical drawings and all discrepancies are to be reported to the architect.
Do not scale from this drawing. Dimensions are in millimetres unless otherwise stated.

## NOTES

Existing elevation taken from Lawray Architects drawings reference no. 212\_04\_708 Rev B - As Built - dated 12.07

B ISSUED FOR A A ISSUED FOR F Drawing no upd	RE APPLICATION		June 2010 08.02.10	MC KS	
rev amendment	S	***	date	by	
dexter moren associat	tes		57d jamestown ro london nw1 7 UK		
architecture urban design interior design creative media www.dextermoren.com dma@dextermoren.com			t: 020 7267 4440 f: 020 7267 6044		
project					
Great Northern Hotel					
King's Cross London					
client					
Aries GNH	(GP) Limite	ed			
drawing title Existing Ele		<del></del>			
Internal Arc					
drawing status					
FOR APPROVAL					
scale	date	drawn by	checked t	by	
1:100 @ A1 1:200 @ A3	30.11.09	KS	KS		
job no.	drawing no.		revision		
0835	PP-113		В		