
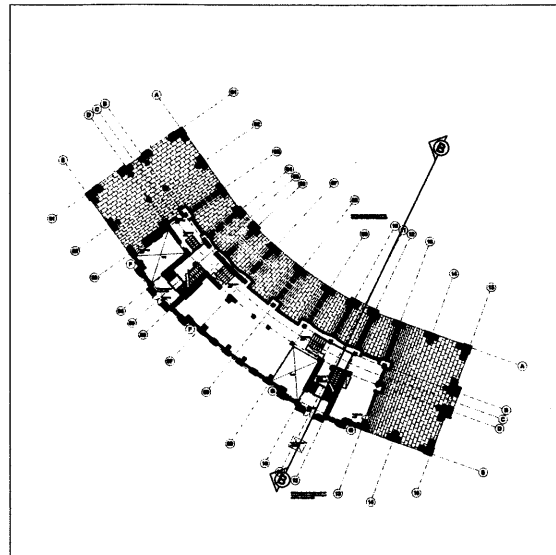


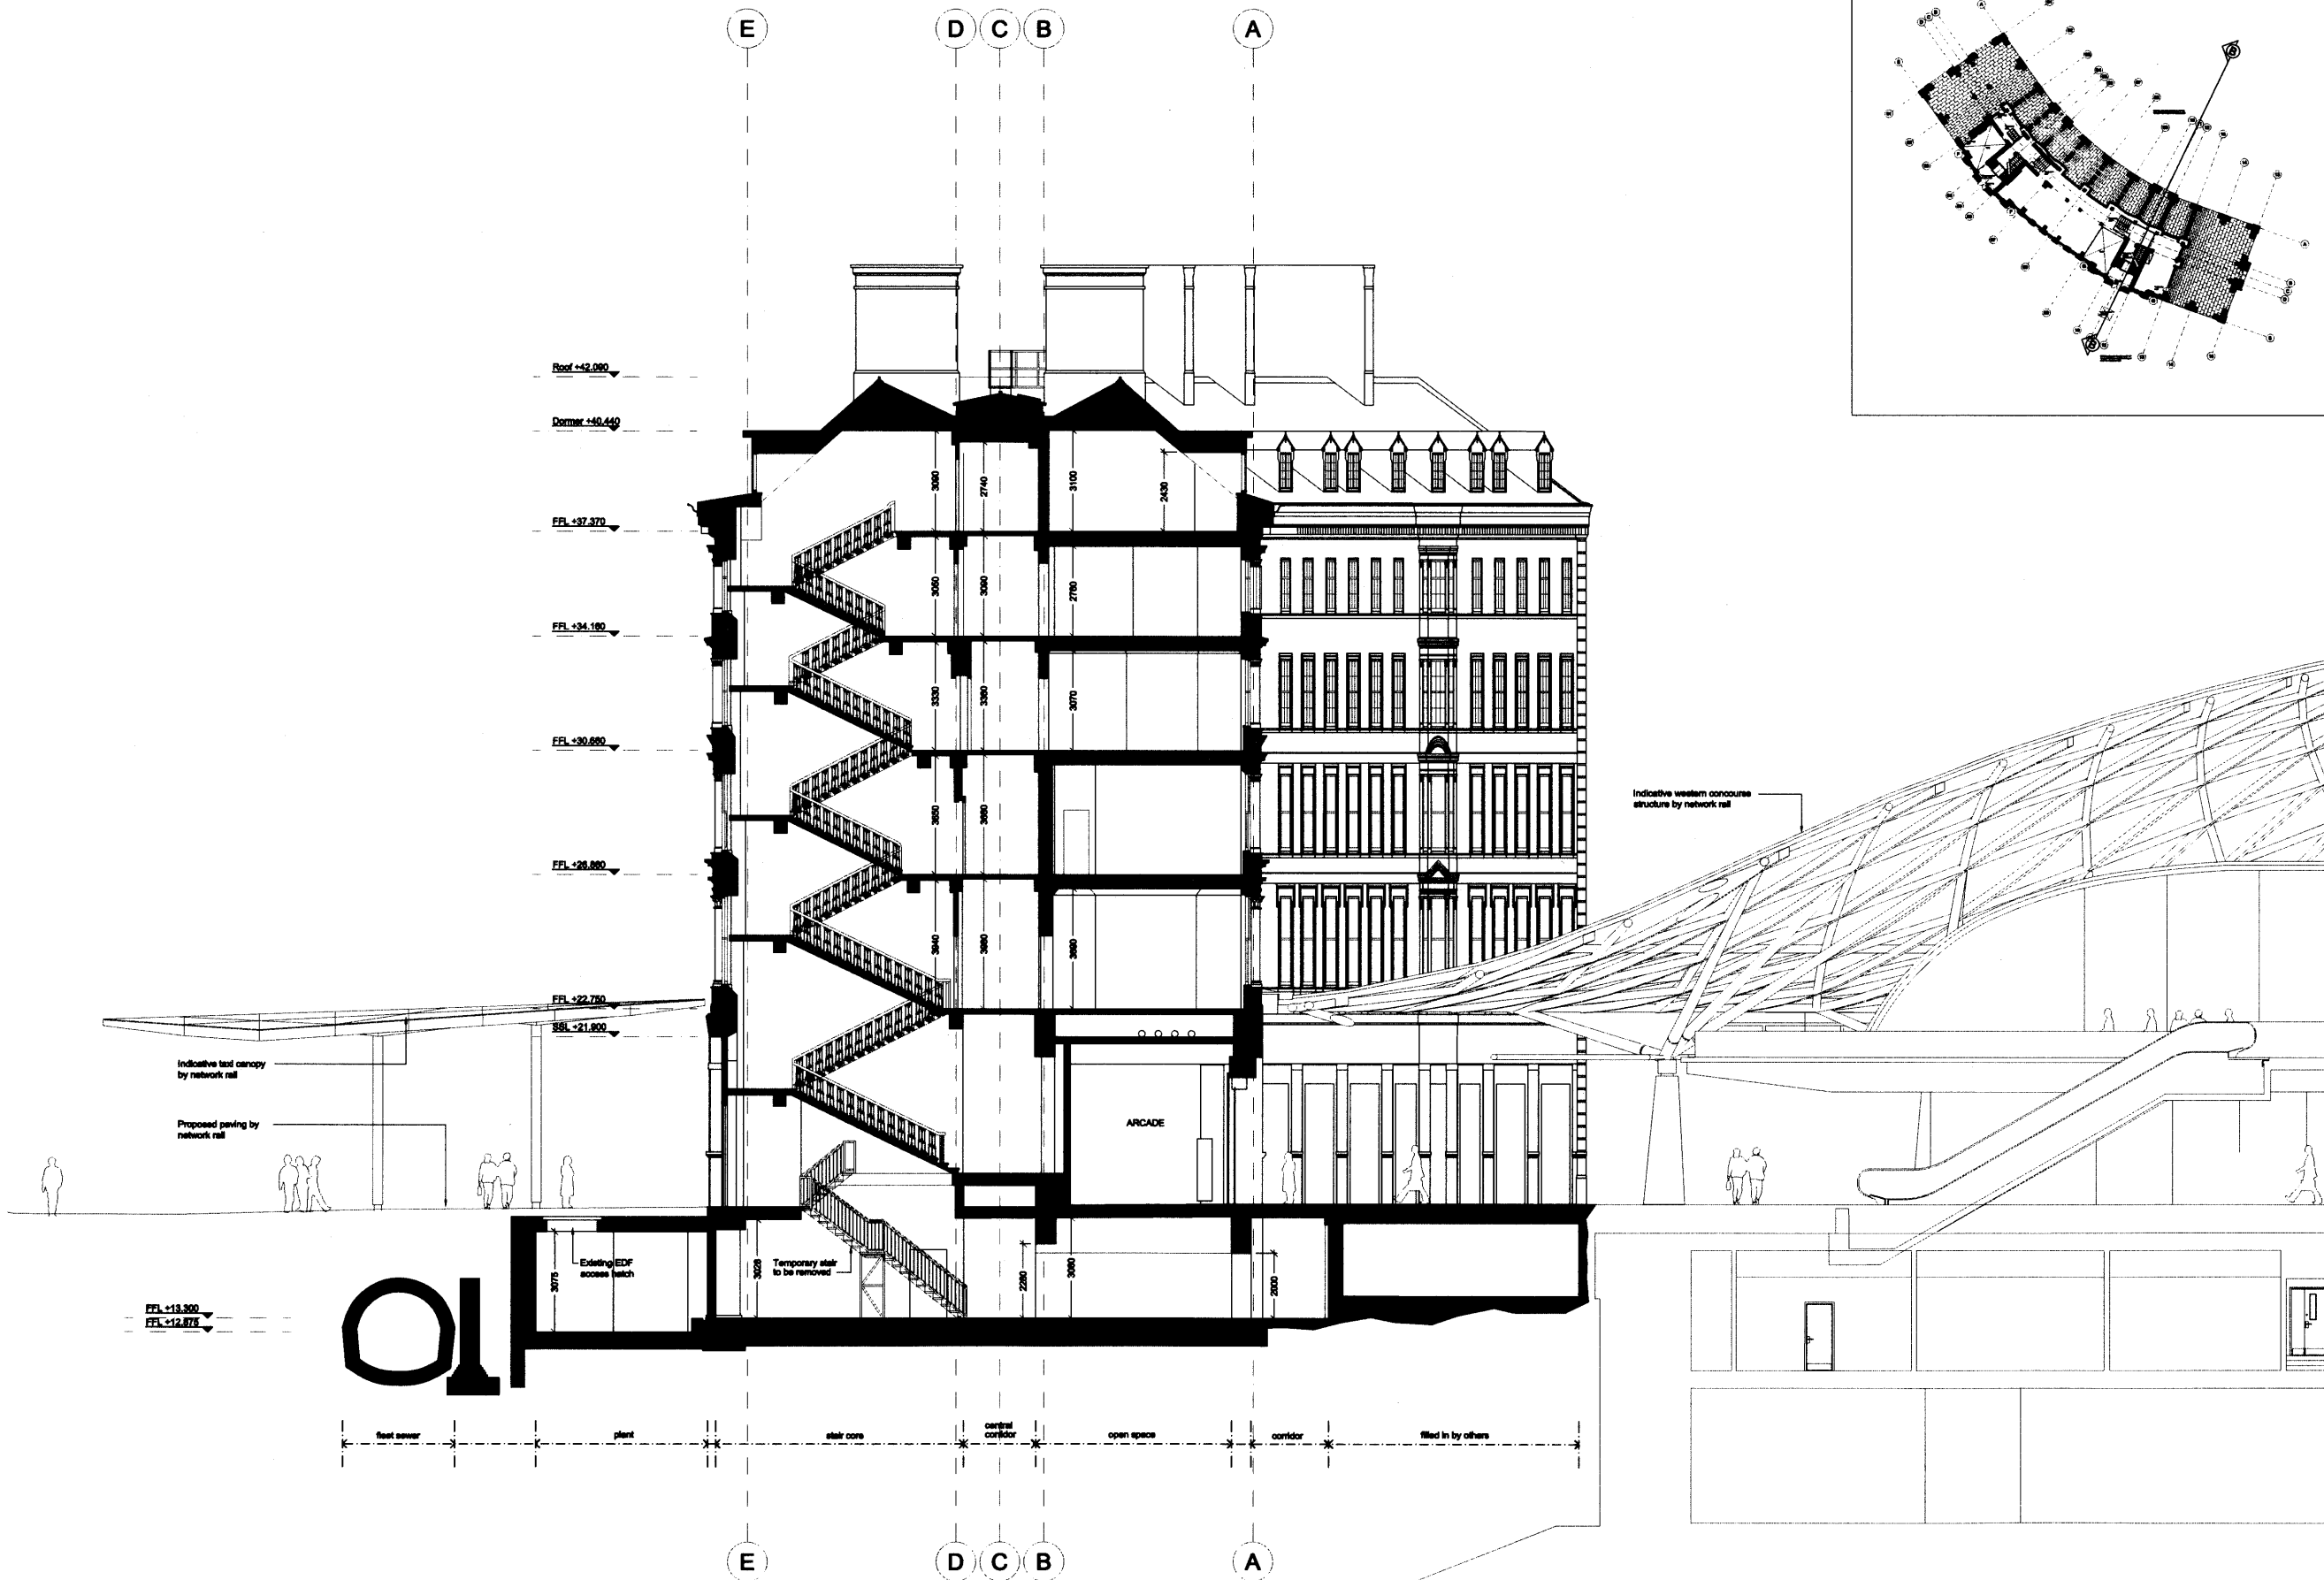

Copyright: All rights reserved. This drawing must not be reproduced without permission.
Only the original drawing should be relied upon. Contractors, subcontractors and suppliers must verify all dimensions on site before commencing any work or making any shop drawings.
All shop drawings to be submitted to the architect for comment prior to fabrication.
This drawing is to be used in conjunction with the Architect's specification, bills of quantities / schedules, structural, mechanical & electrical drawings and all discrepancies are to be reported to the architect.
Do not make from this drawing. Dimensions are in millimetres unless otherwise stated.

NOTES

Existing section taken from Allas and Morrison drawings reference no. 452_04_201 Rev P0 dated 06 Apr 2007.
Drawing also overlaid against Michael Gellie & Partners Survey drawings reference no. 6303/10 rev B dated Dec 2005.
Existing part sections details also taken from Kier Group drawings received from MACE dated 04 Jan 2010.

ISSUED FOR APPROVAL
A
REV
amendments
date
by

dexter
moren
associates

architectural urban design
interior design services
www.dexter-moren.com
dmo@dexter-moren.com

574
jennettstown road
london nw1 7db
UK

t: 020 7267 4440
f: 020 7267 8044

project
Great Northern Hotel
King's Cross London
client
Aries GNH (GP) Limited

drawing title
Existing
Section B B

drawing status

FOR APPROVAL

scale
1:100 @ A1
1:200 @ A3

date
27.11.09

drawn by
MC


checked by
KS

job no.
0835

drawing no.
PP-116

revision
B

Section BB
Scale 1:100 @ A1 (1:200 @ A3)

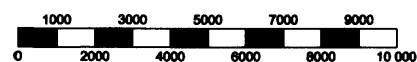

SCALE BAR (1000 = 1M)