

© Carmody Groarke Ltd.

Notes

Do not scale from drawings.
 Errors to be reported immediately to the Architect.
 To be read in conjunction with all relevant Architects',
 Services and Structural Engineers' drawings.
 All existing site, tree and building information has been compiled from
 different sources. All dimensions to be checked on site.

CARMODY GROARKE

3rd FLOOR
 25 DENMARK STREET
 LONDON WC2H 8NA
 Telephone
 +44 (0)207 836 2333
 Facsimile
 +44 (0)207 836 2334
 www.carmodygroarke.com

Rev.	Description	Drawn	Check	Issued to	Date issued
P1	Planning	AMF	LK	Camden	24 Jun 10

Project 14 Greville Street
 Hatton Garden
 London EC1N 8SB

Project No.

096

Client Workspace Group

Date June 2010 Drawn LK

Issue


P1

Scale / Format 1:50 @ A3 Checked AG

CAD Reference P:\Projects\096\CAD\Sheets Approved

Drawing Name Existing Upper Ground Floor

Drawing No.
096_X_20_12

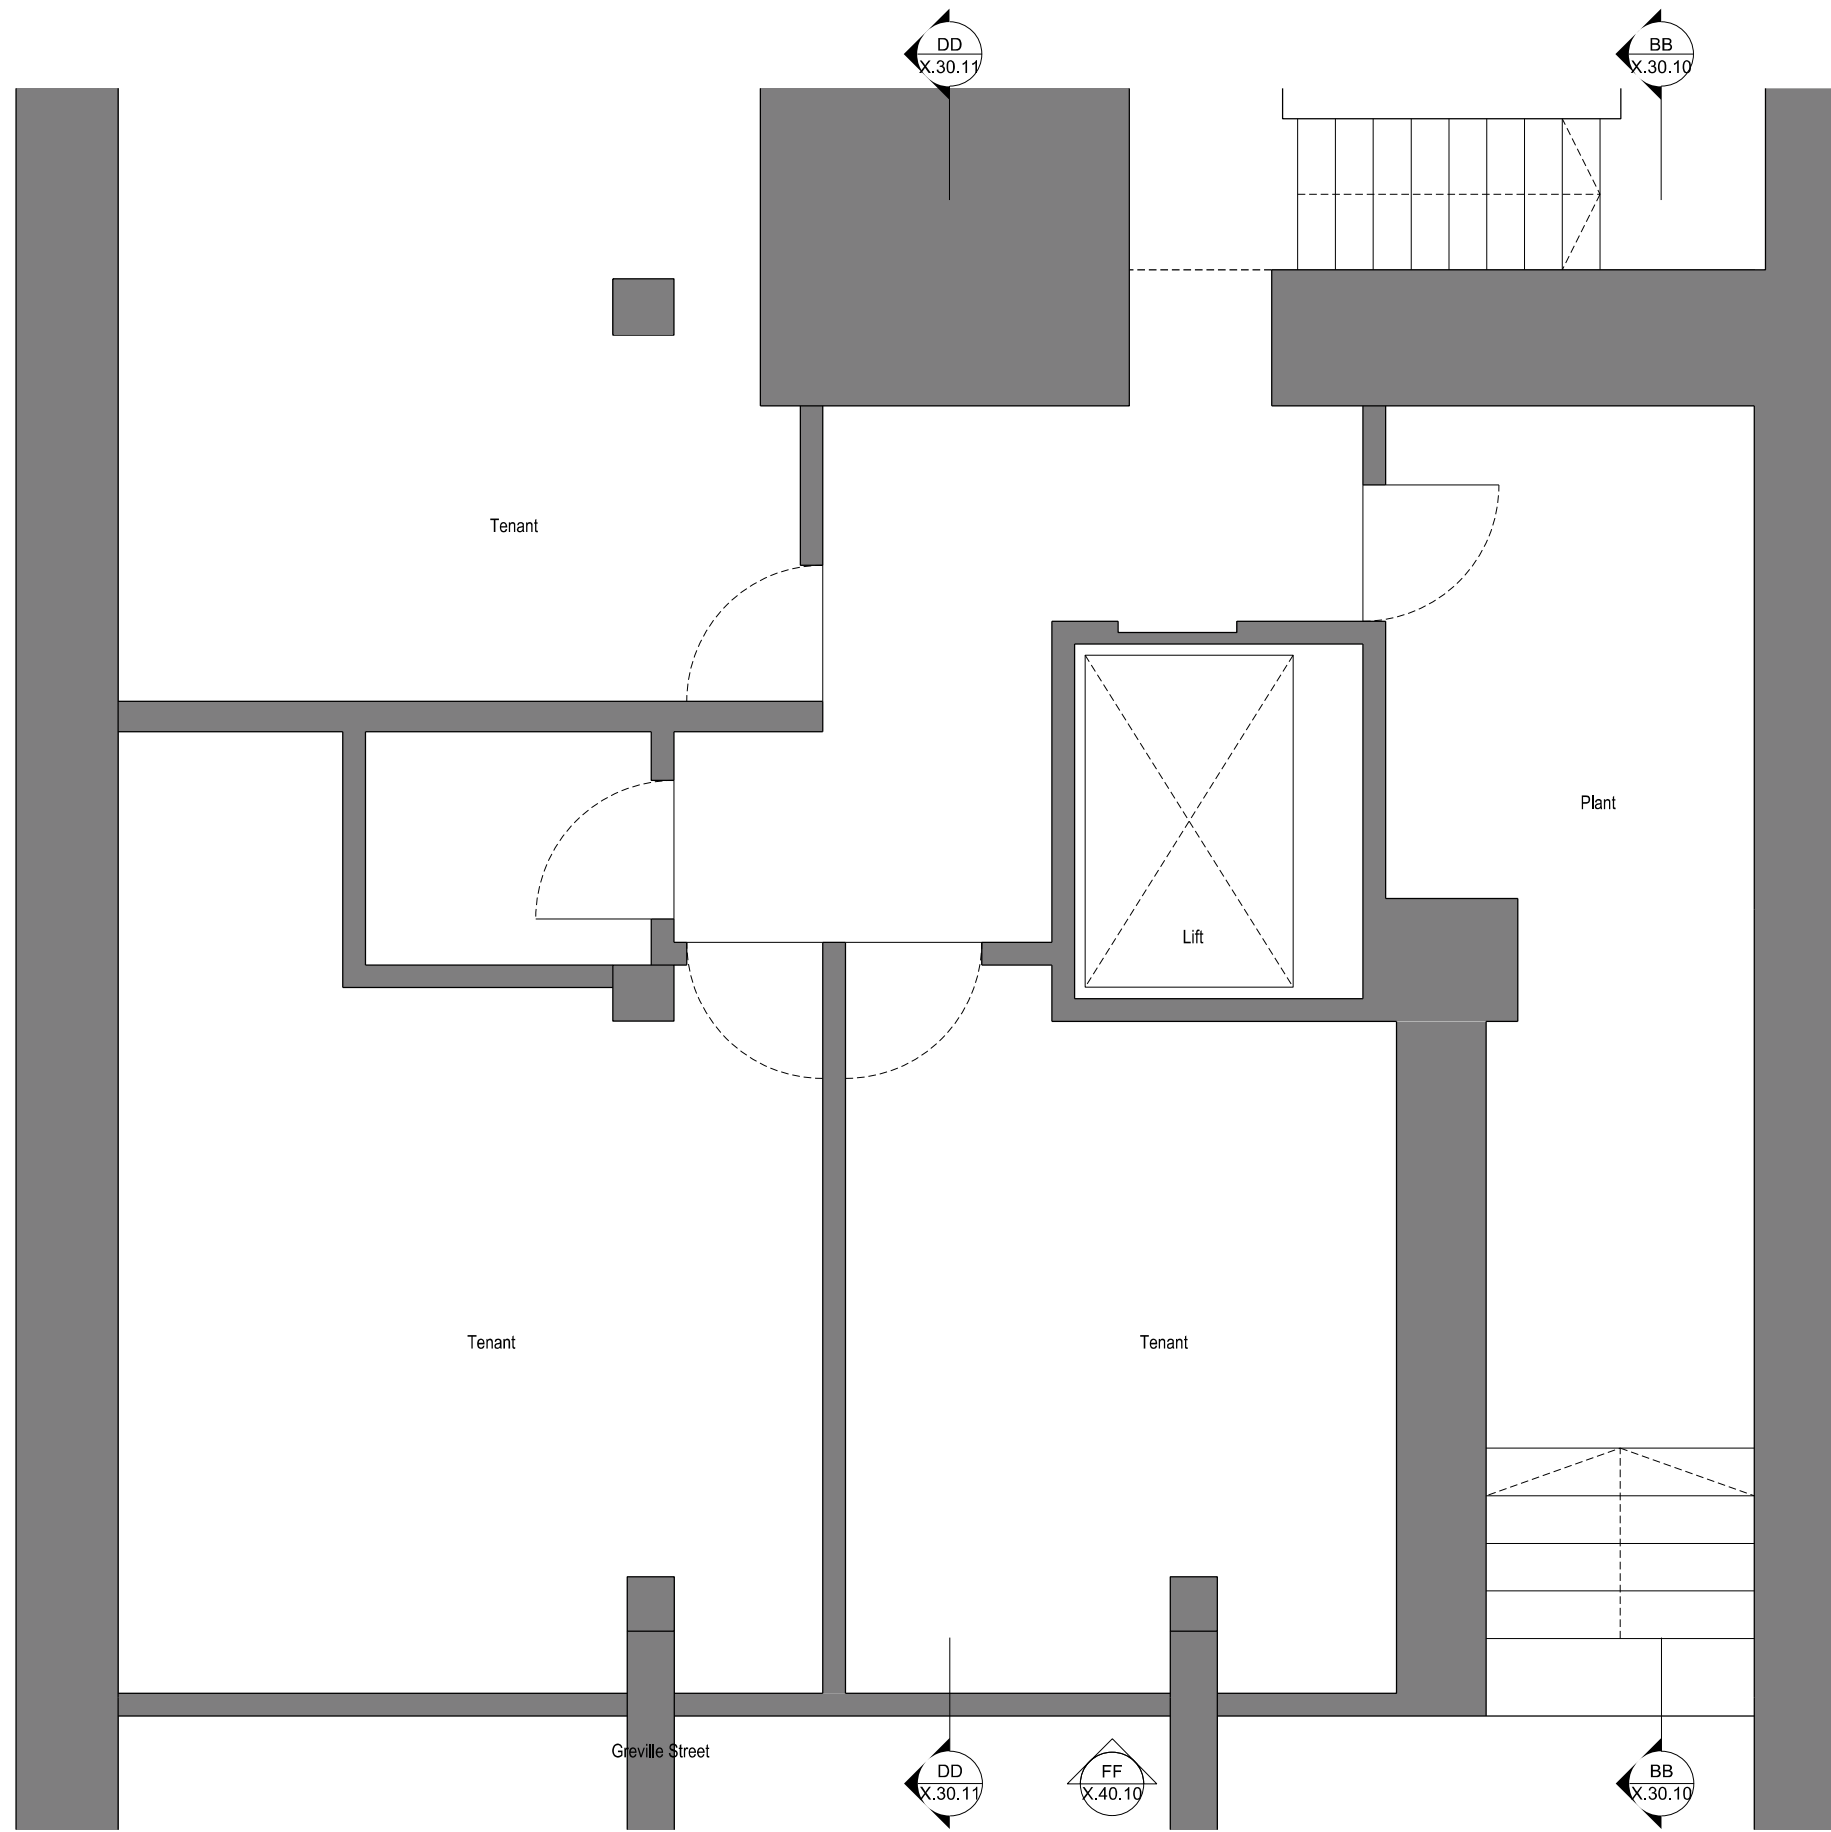

© Carmody Groarke Ltd.

Notes

Do not scale from drawings.
 Errors to be reported immediately to the Architect.
 To be read in conjunction with all relevant Architects',
 Services and Structural Engineers' drawings.
 All existing site, tree and building information has been compiled from
 different sources. All dimensions to be checked on site.

CARMODY GROARKE

3rd FLOOR
 25 DENMARK STREET
 LONDON WC2H 8NA
 Telephone
 +44 (0)207 836 2333
 Facsimile
 +44 (0)207 836 2334
 www.carmodygroarke.com

Project 14 Greville Street
 Hatton Garden
 London EC1N 8SB

Project No.

096

Client Workspace Group

Date June 2010 Draw LK

Issue

Scale / Format 1:50 @ A3 Checked AG


P1

CAD Reference P:\Projects\096\CAD\Sheets Approved

Drawing Name Existing Lower Ground Floor

Drawing No.
096_X_20_13

Rev.	Description	Drawn	Check	Issued to	Date Issued
P1	Planning	AMF	LK	Camden	24 Jun 10

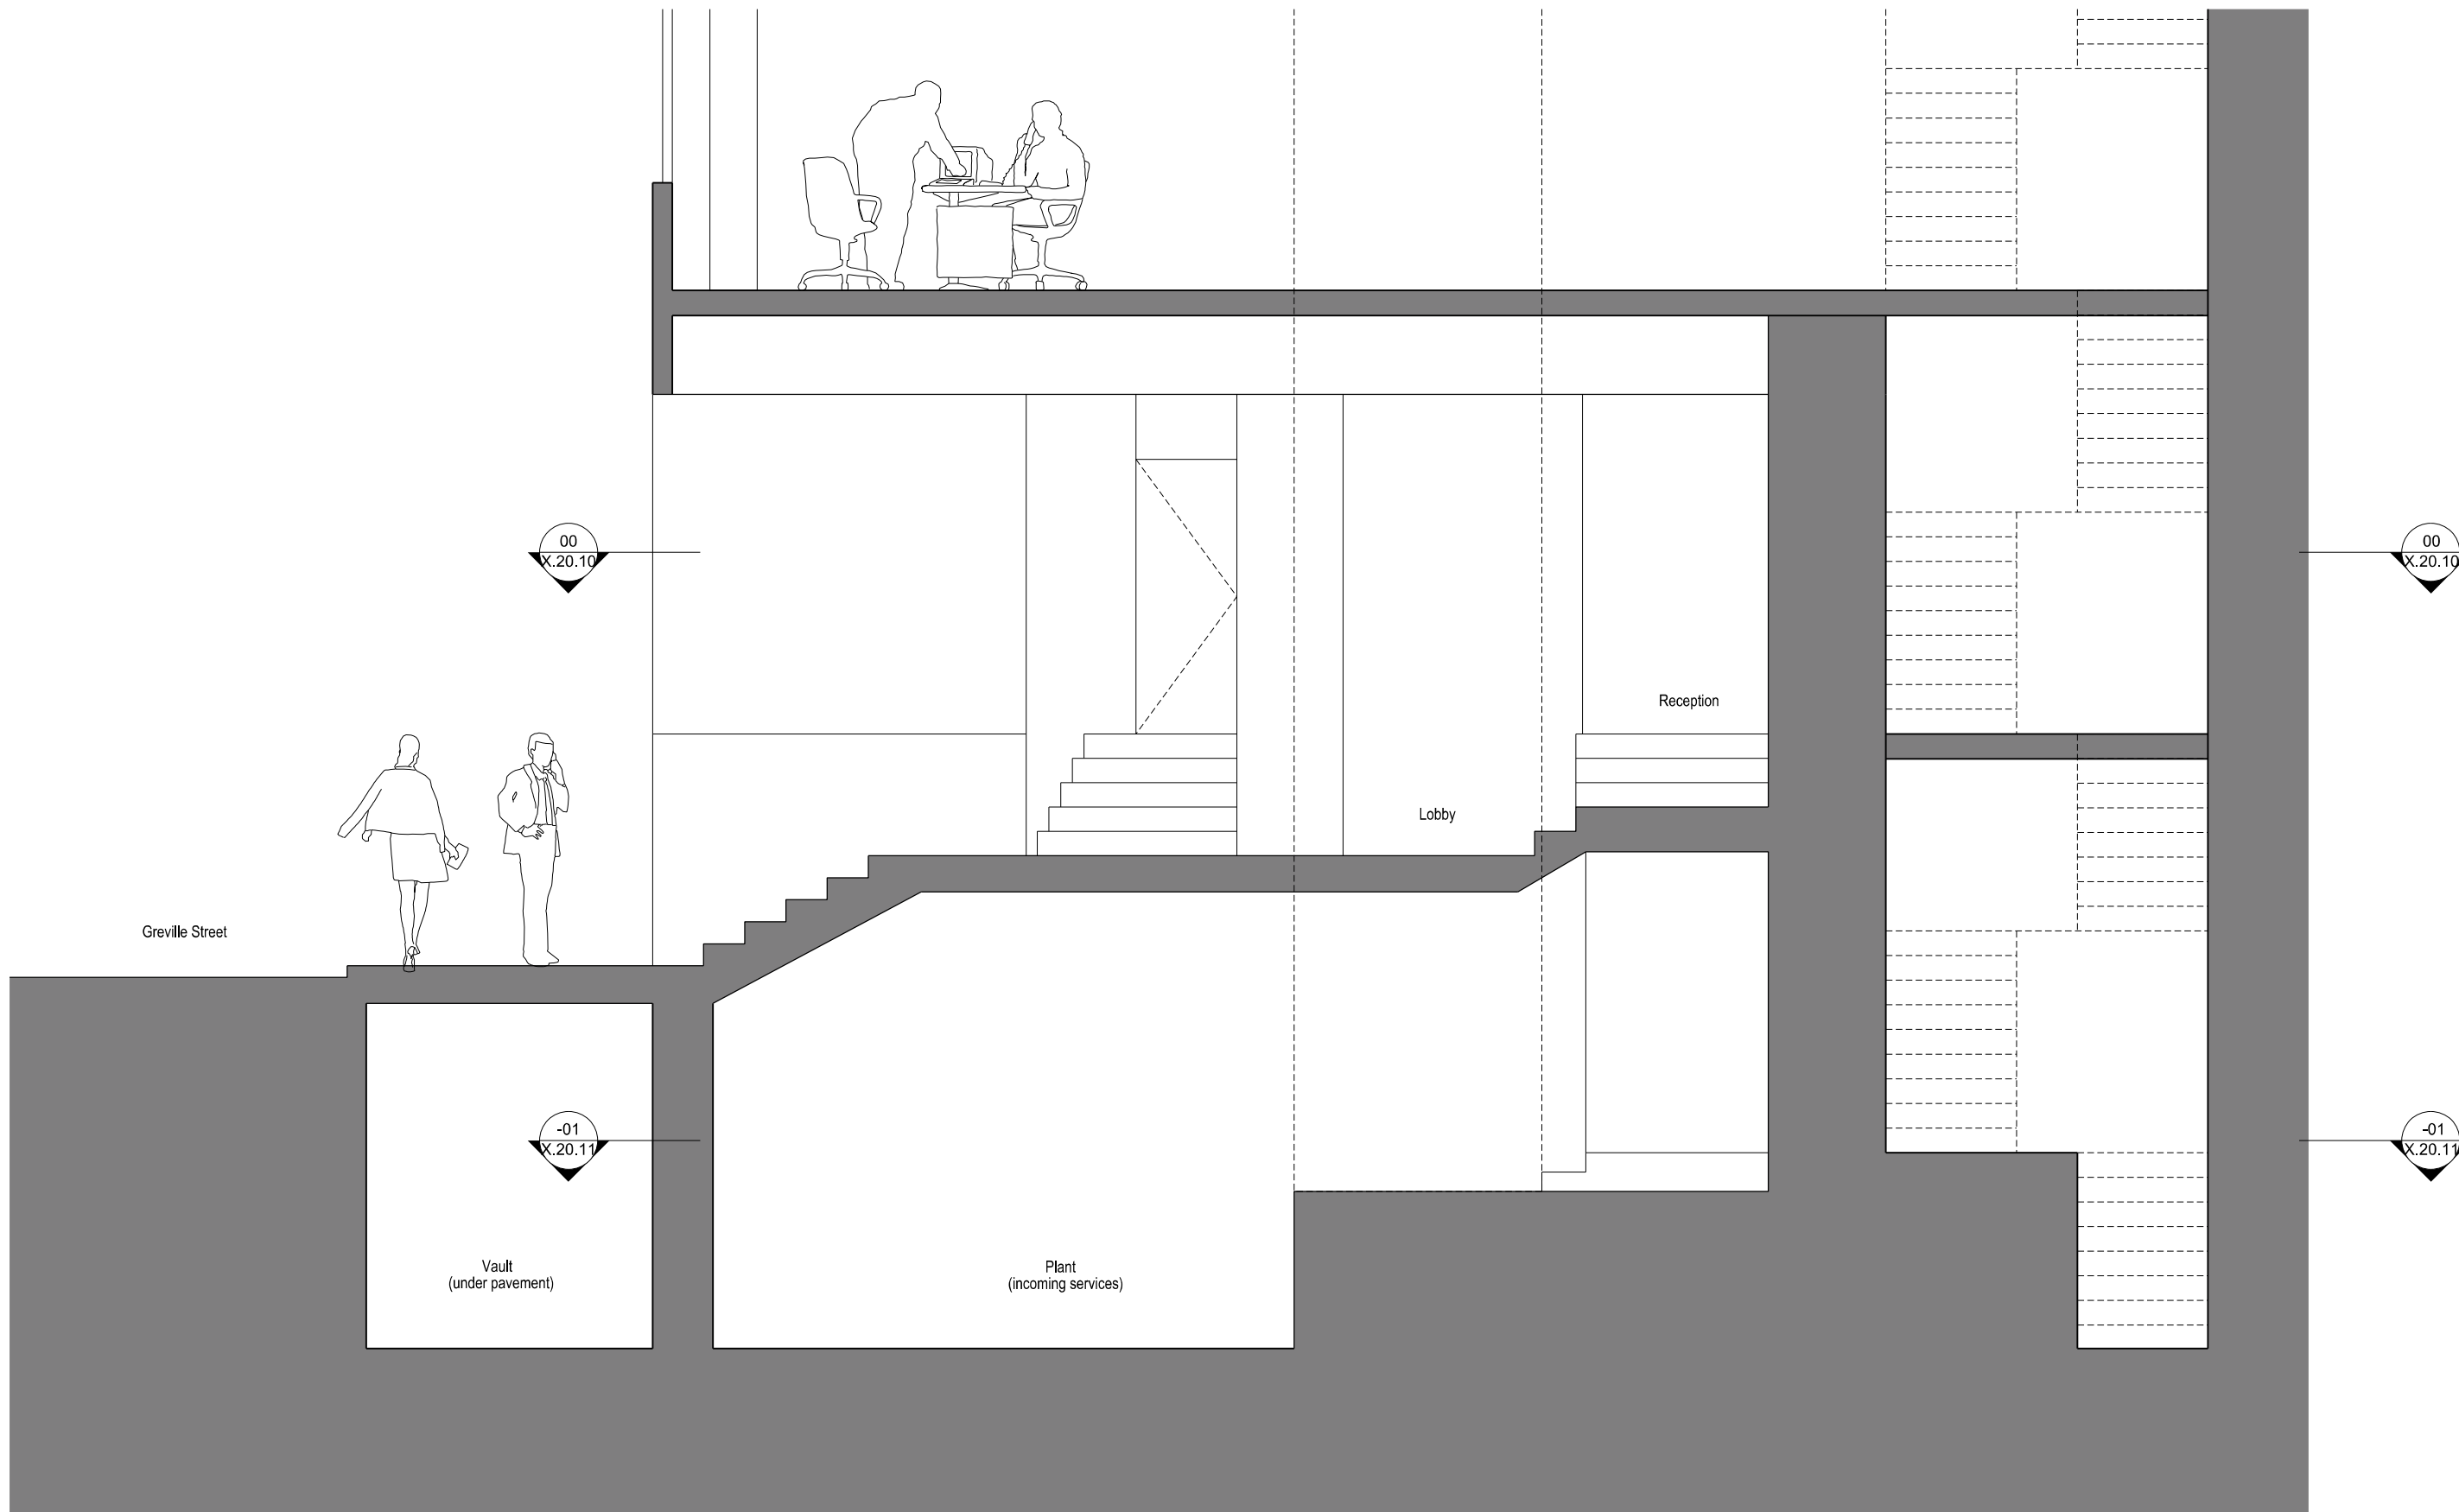

© Carmody Groarke Ltd.

Notes

Do not scale from drawings.
 Errors to be reported immediately to the Architect.
 To be read in conjunction with all relevant Architects',
 Services and Structural Engineers' drawings.
 All existing site, tree and building information has been compiled from
 different sources. All dimensions to be checked on site.

Rev.	Description	AMF	LK	Camden	24 Jun 10
P1	Planning				
		Drawn	Check	Issued to	Date Issued

CARMODY GROARKE

3rd FLOOR
 25 DENMARK STREET
 LONDON WC2H 8NA
 Telephone
 +44 (0)207 836 2333
 Facsimile
 +44 (0)207 836 2334
 www.carmodygroarke.com

Project 14 Greville Street
 Hatton Garden
 London EC1N 8SB

Project No.

096

Client Workspace Group

Date June 2010

Drawn LK

Issue

Scale / Format 1:50 @ A3

Checked AG


P1

CAD Reference P:\Projects\096\CAD\Sheets

Approved

Drawing Name Existing Section BB
 Through Greville Street - looking East

Drawing No.
 096_X_30_12

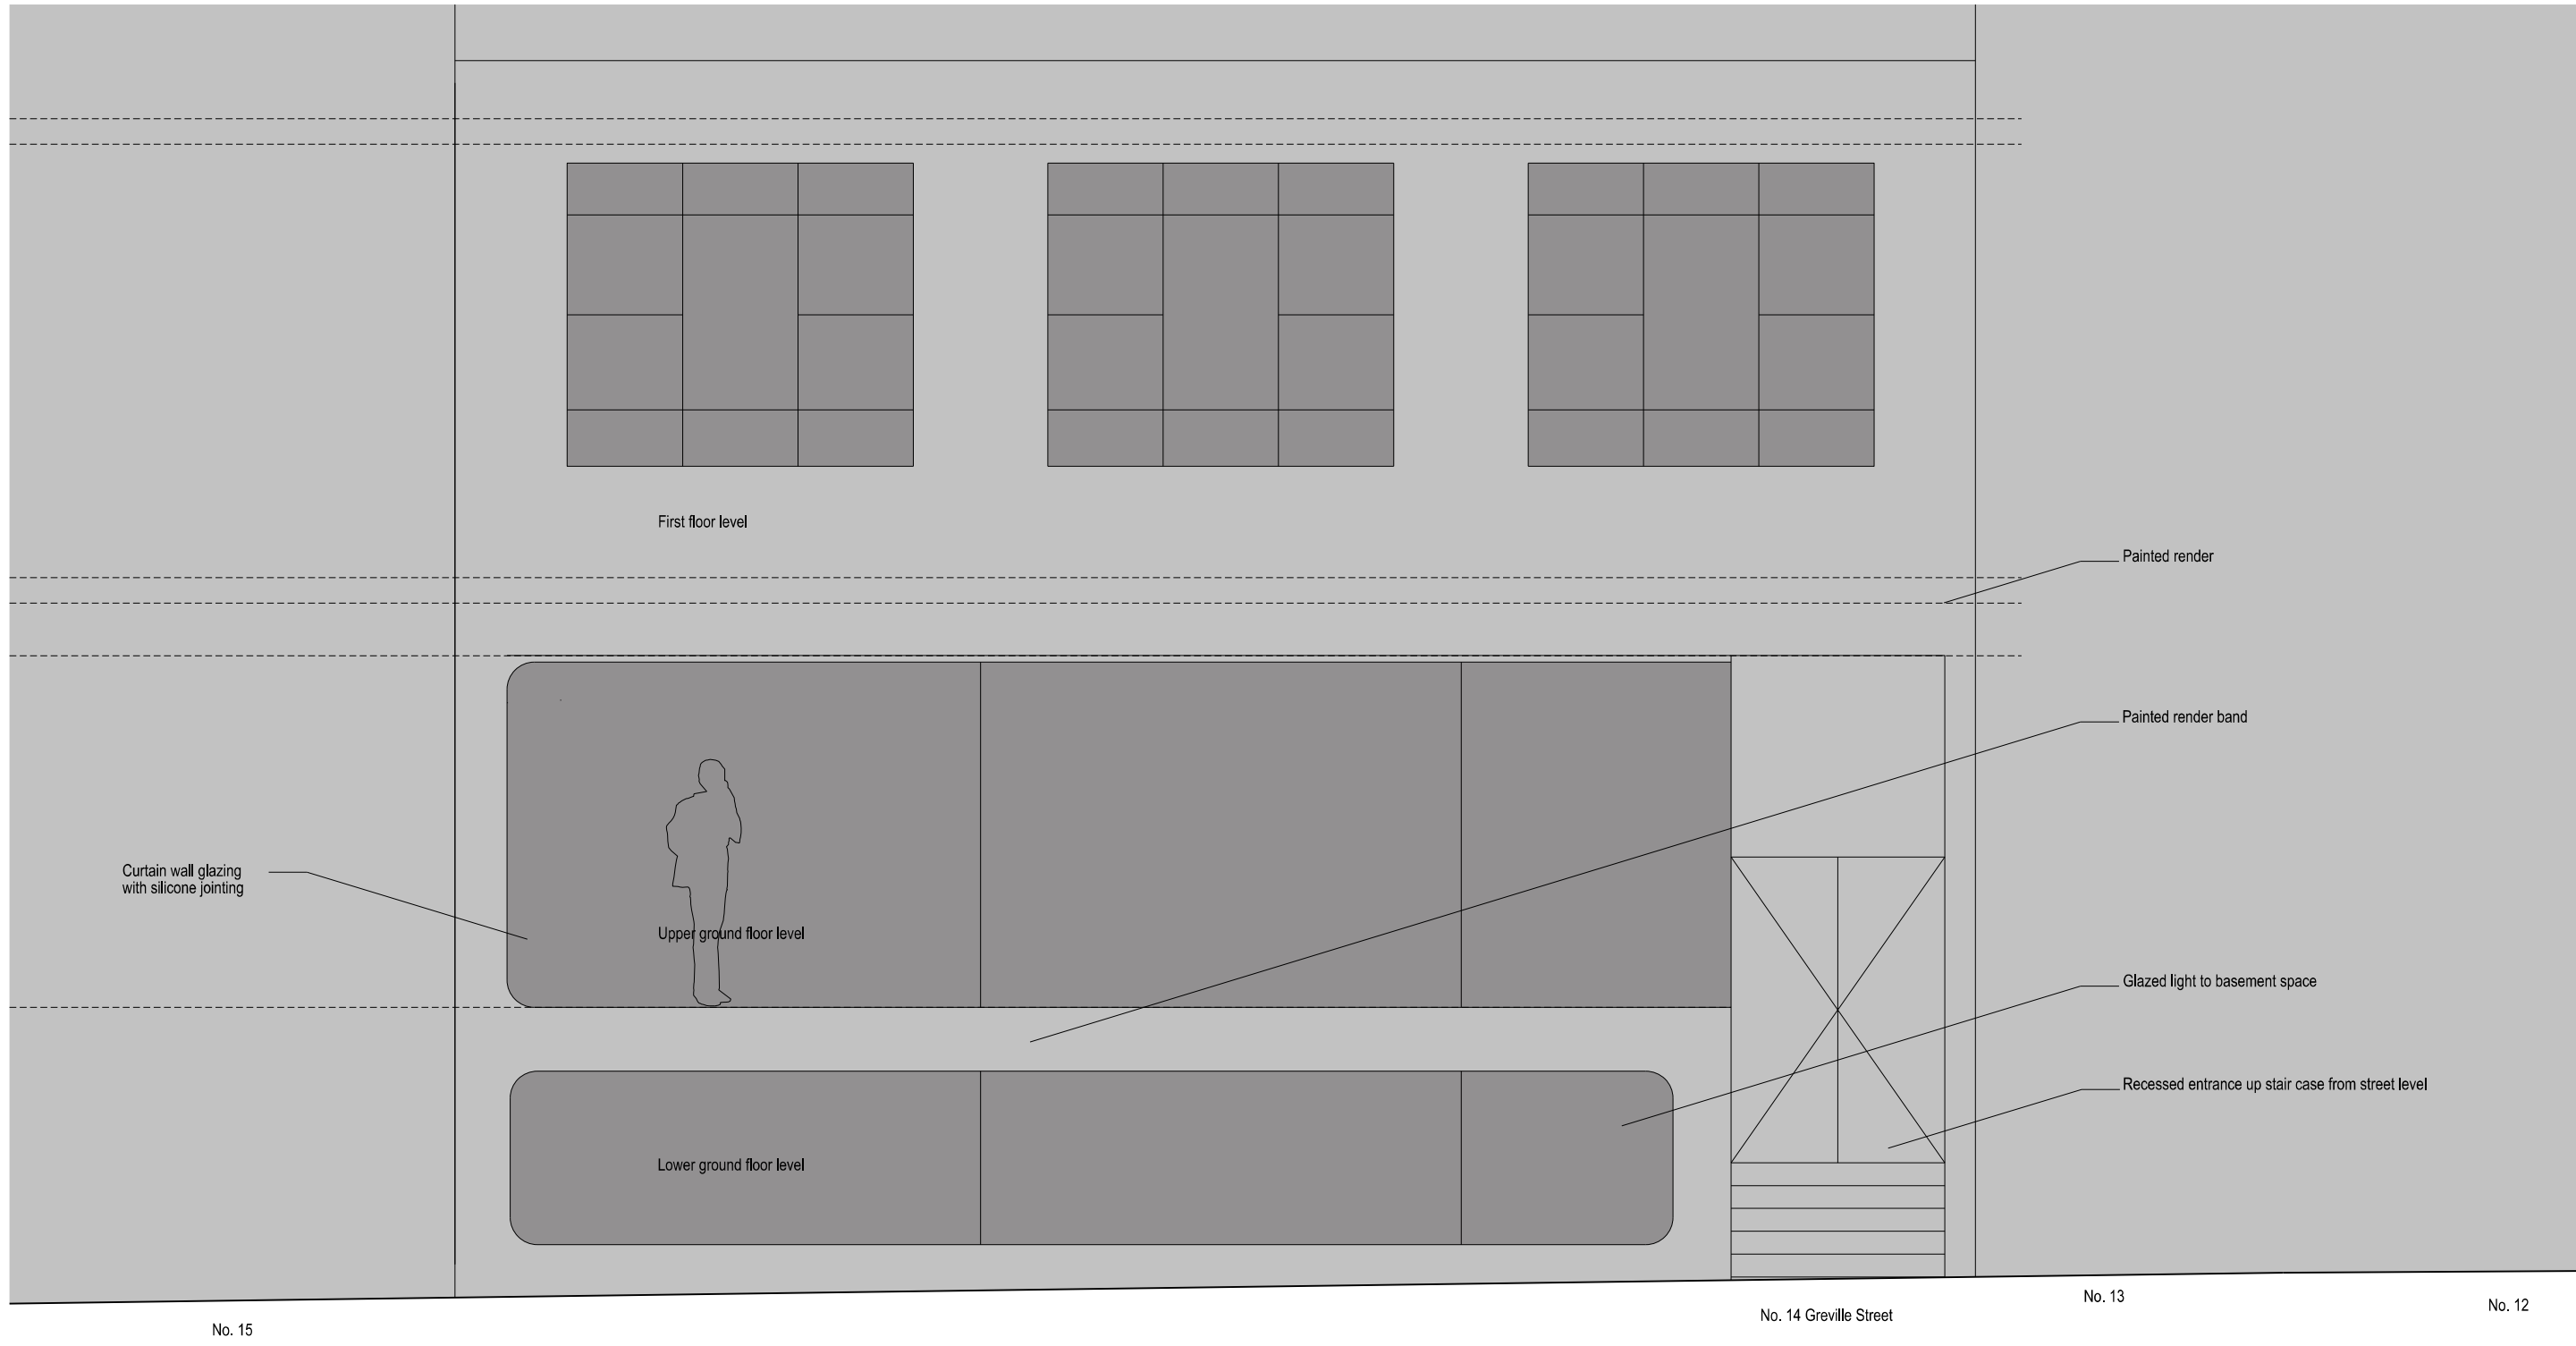

© Carmody Groarke Ltd.

Rev.	Description	Drawn	Check	Issued to	Date issued
P1	Planning	AMF	LK	Camden	24 Jun 10

Notes

Do not scale from drawings.
 Errors to be reported immediately to the Architect.
 To be read in conjunction with all relevant Architects',
 Services and Structural Engineers' drawings.
 All existing site, tree and building information has been compiled from
 different sources. All dimensions to be checked on site.

**CARMODY
GROARKE**

3rd FLOOR
 25 DENMARK STREET
 LONDON WC2H 8NA

Telephone
 +44 (0)207 836 2333
 Facsimile
 +44 (0)207 836 2334
 www.carmodygroarke.com

Project	14 Greville Street Hatton Garden London EC1N 8SB	Project No.	096
Client	Workspace Group		
Date	June 2010	Drawn	LK
Scale / Format	1:50 @ A3	Checked	AG
CAD Reference	PIProjects\096\CAD\Sheets	Approved	
Drawing Name	Existing Elevation FF Greville Street front - looking South	Drawing No.	096_X_40_11