


Elevation Scale 1:100



Long Section Scale 1:100

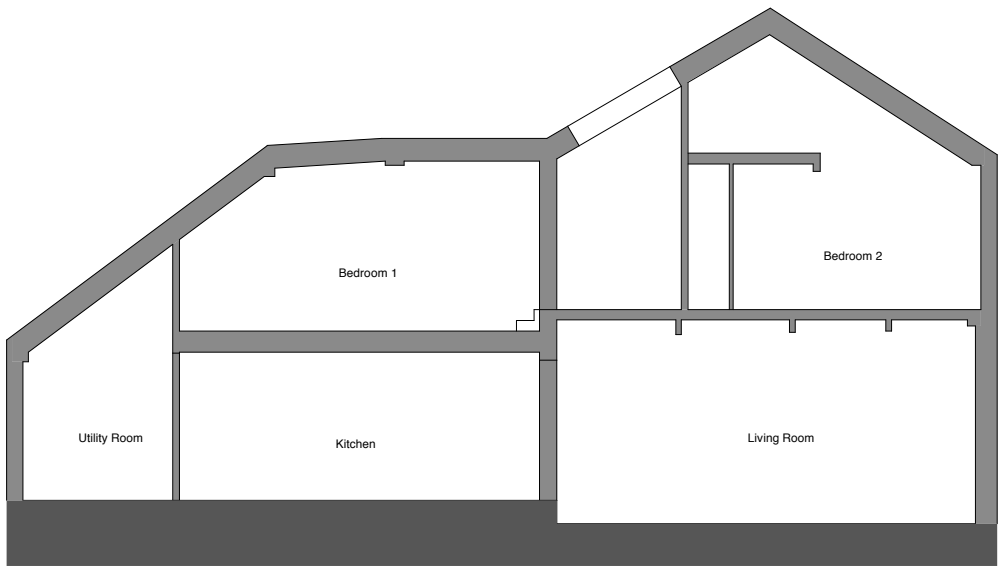

YABSLEY STEVENS ARCHITECTS SHALL HAVE NO RESPONSIBILITY FOR ANY USE MADE OF THIS DOCUMENT OTHER THAN FOR THAT WHICH IT WAS PREPARED AND ISSUED

ALL DIMENSIONS SHOULD BE CHECKED ON SITE

DO NOT SCALE FROM THIS DRAWING

ANY DRAWING ERRORS OR DIVERGENCES SHOULD BE BROUGHT TO THE ATTENTION OF YABSLEY STEVENS ARCHITECTS

© **YABSLEY STEVENS** ARCHITECTS Ltd

NOTES

REVISION	DATE	DESCRIPTION
----------	------	-------------

DRAWING STATUS : Planning

YABSLEY STEVENS ARCHITECTS LTD

18a Broadlands Road London N6 4AN
T - 020 8341 5066 F - 020 8341 5938 mail@ysa.uk.com

PROJECT TITLE: CLIENT

71 Highgate West Hill
Richard Sumray and Lise Dulniak,
London N6 6BU

DRAWING TITLE	SCALE
Proposed Elevation and Section	1:50 @ A1
	1:100 @ A3
PROJECT NUMBER	DATE
0914	11.05.10
DRAWING NO	REVISION
10A201	-