


ENDSLEIGH GARDENS

ENDSLEIGH STREET

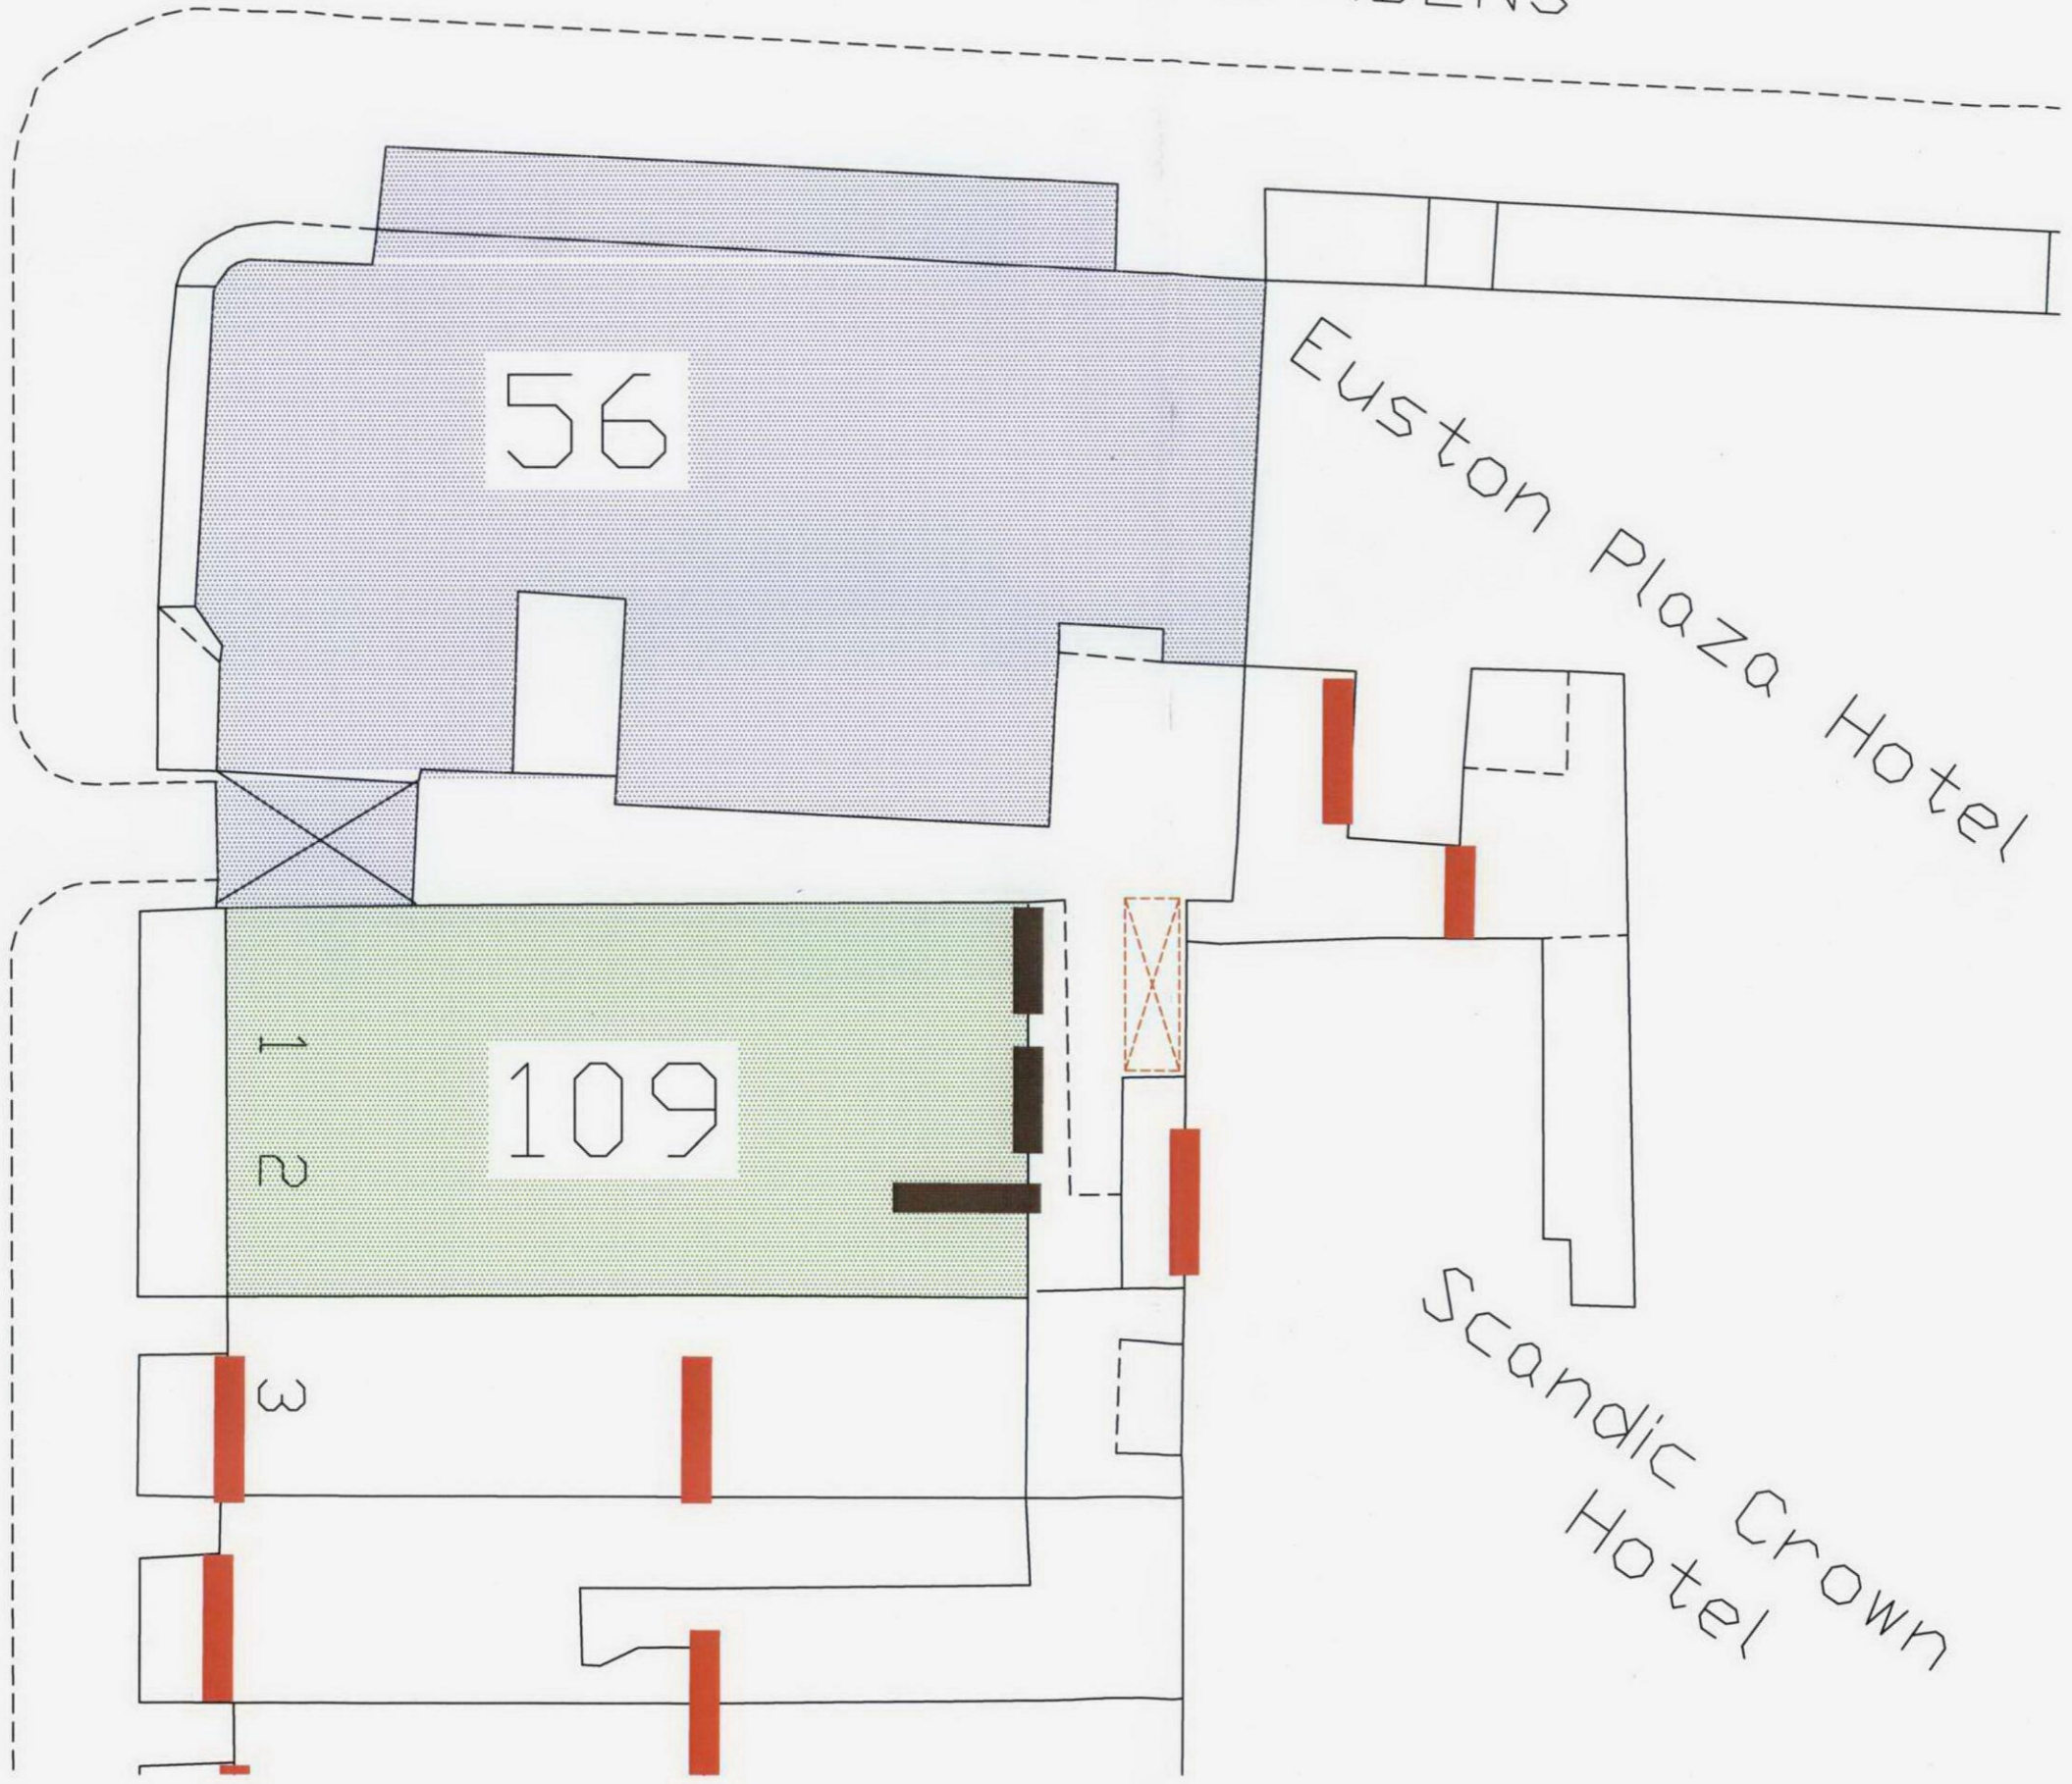


NOTES
 DO NOT SCALE OFF THIS DRAWING.
 ALL DIMENSIONS MUST BE CHECKED ON SITE
 PRIOR TO ANY WORK BEING PUT IN HAND.
 ANY DISCREPANCIES ARE TO BE BROUGHT TO
 THE ATTENTION OF THE PROJECT MANAGER
 IMMEDIATELY UPON DISCOVERY.



- GS Wing (HH)
(UCL BUILDING)
- UCL BUILDINGS
- WINDOWS TO SURROUNDING
BUILDINGS AT UPPER LEVELS
- WINDOWS TO SURROUNDING
BUILDINGS AT SAME LEVEL
- SITE AREA (NEW AHU PLANT)

PLANNING APPLICATION

Rev.	Date	Description
P	15.06.10	Planning application

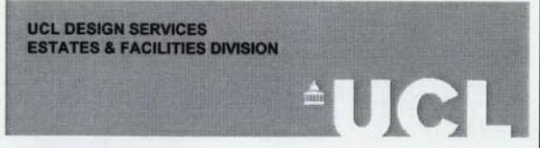

University College London
 1-19, Torrington Place, London WC1E 7HB
 Project Officer : Nawed Khan
 Tel : 020 7679 1206
 Fax : 020 7813 0524
 Email : nawed.khan@ucl.ac.uk
 Drawn: Ms
 Date: June 2010
 Scale: 1:250 @ A3
 PROJECT No.200A-109-03

GS Wing (Hillel House) Lecture
 Theatre
 Installation of External Plant
 Existing
 Block Plan

DWG. NO. 109-03-002 P
rev