
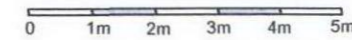
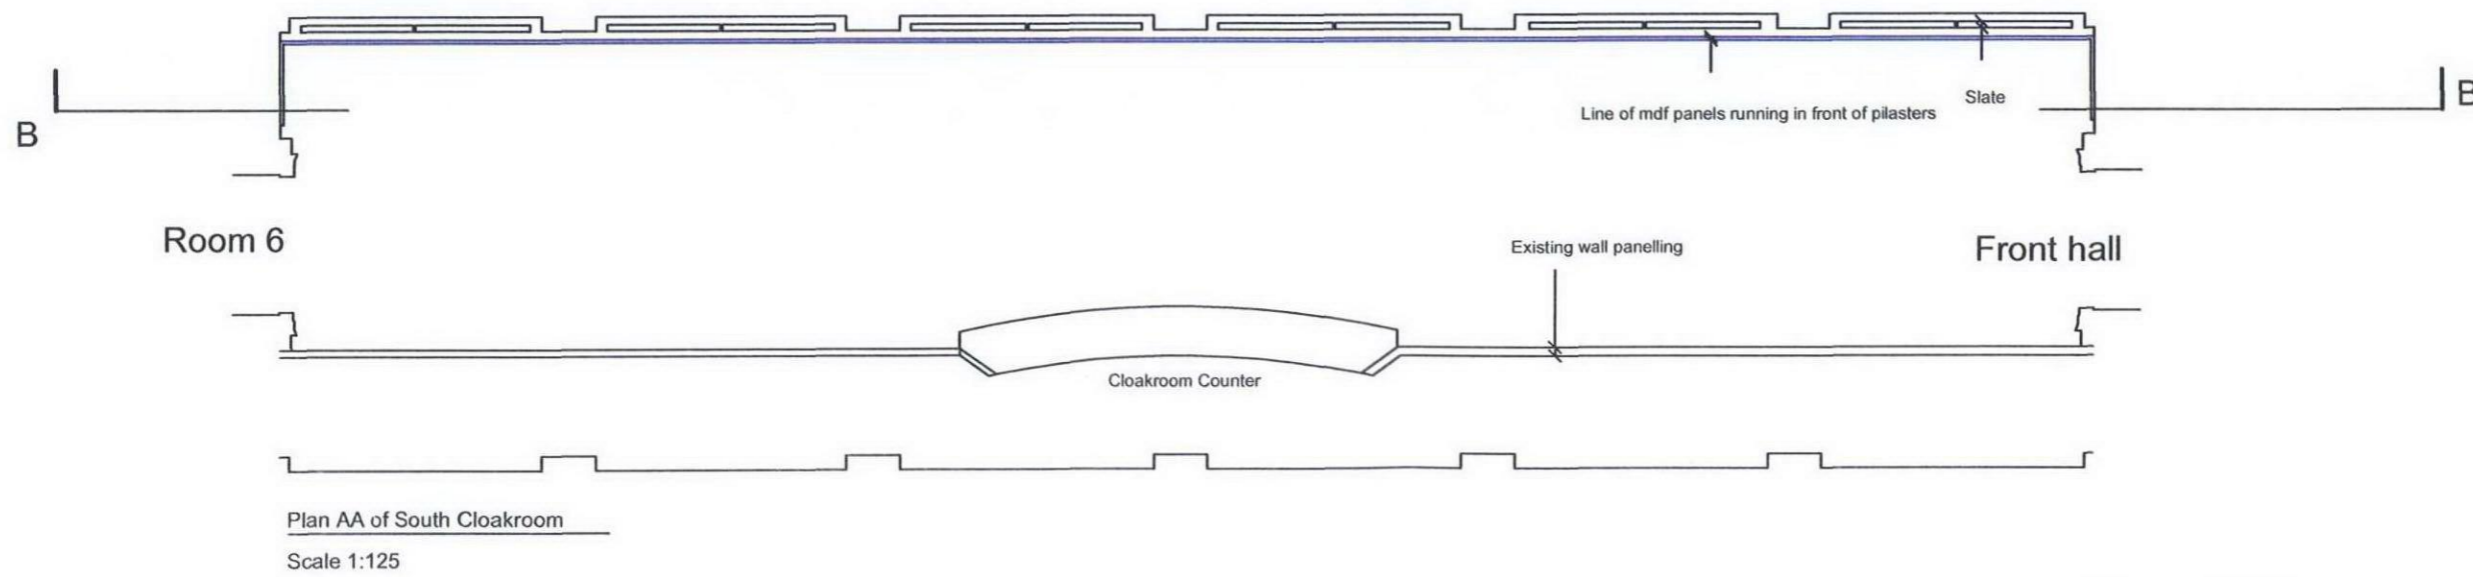


Notes
 No dimensions to be scaled from this drawing. All dimensions to be checked on site. Where discrepancy occurs between specification and drawings the contract administrator must be notified.
 THIS DRAWING IS COPYRIGHT

South Cloakroom, as existing

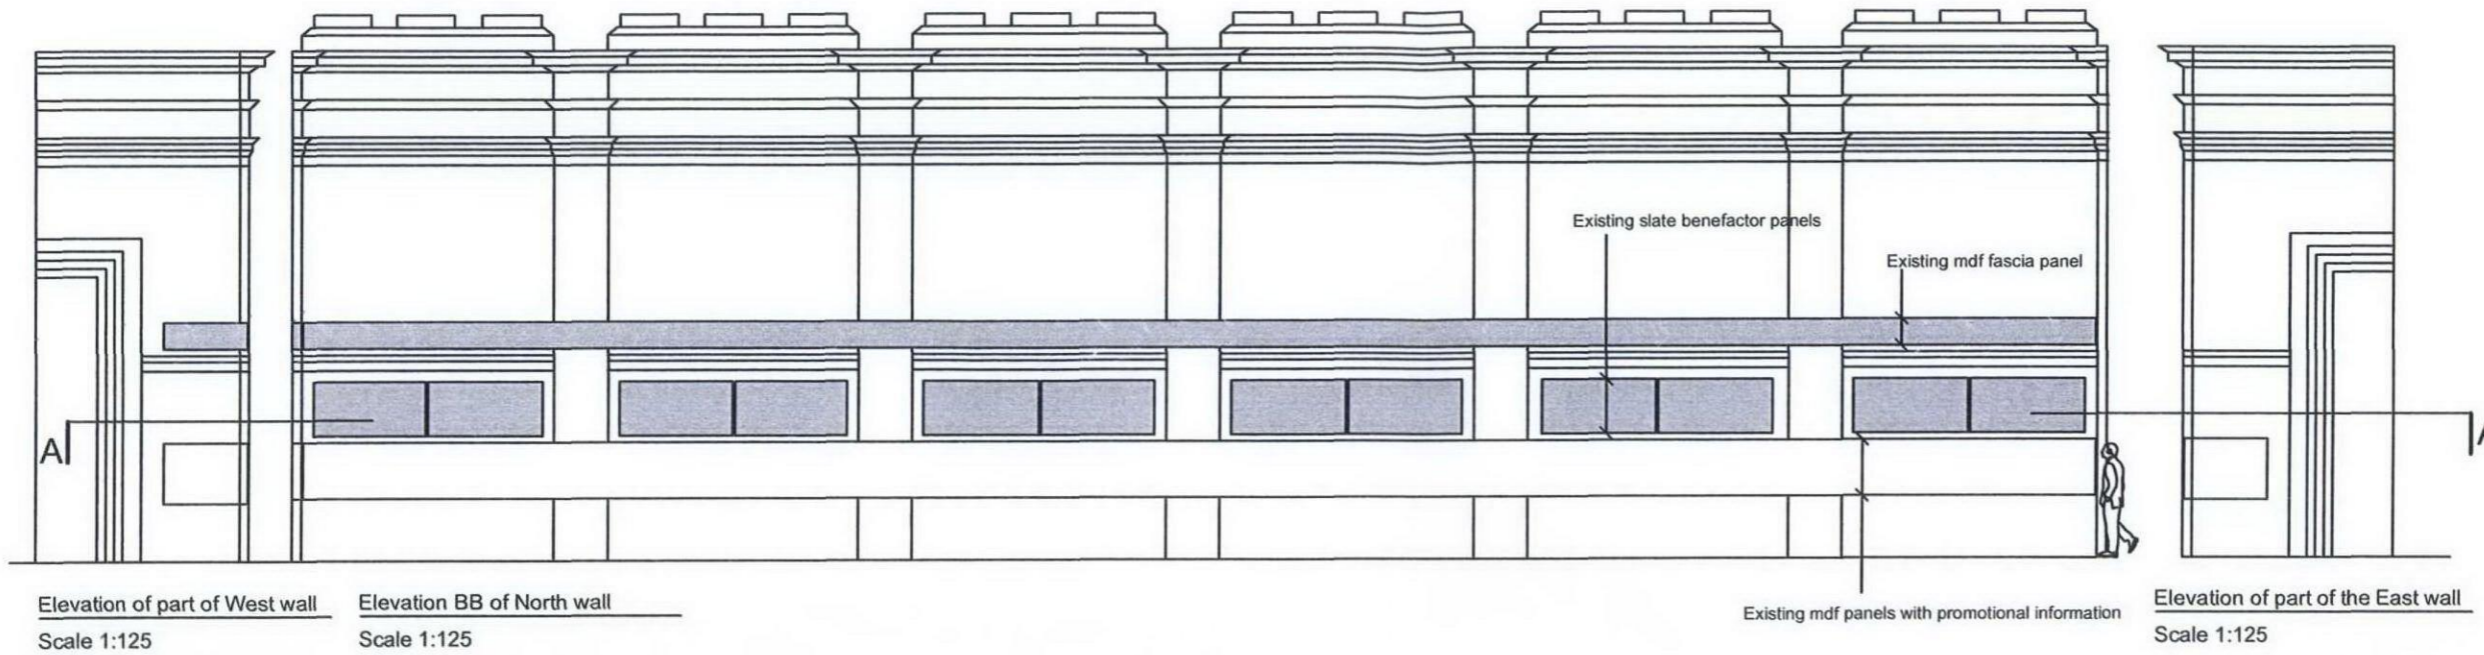

THE BRITISH MUSEUM GREAT RUSSELL STREET, LONDON WC1B 3DG <small>Tel: 020 7323 8300</small>	
JOB: Proposal to add 'What's on' monitors in the south cloakroom and the North entrance of the Museum	
TITLE: South Cloakroom As existing	
SCALE: 1:125@A3	DATE: May 10
SHEET:	DRAWN: CHECKED:
DRAWING NUMBER: 02	REV.