

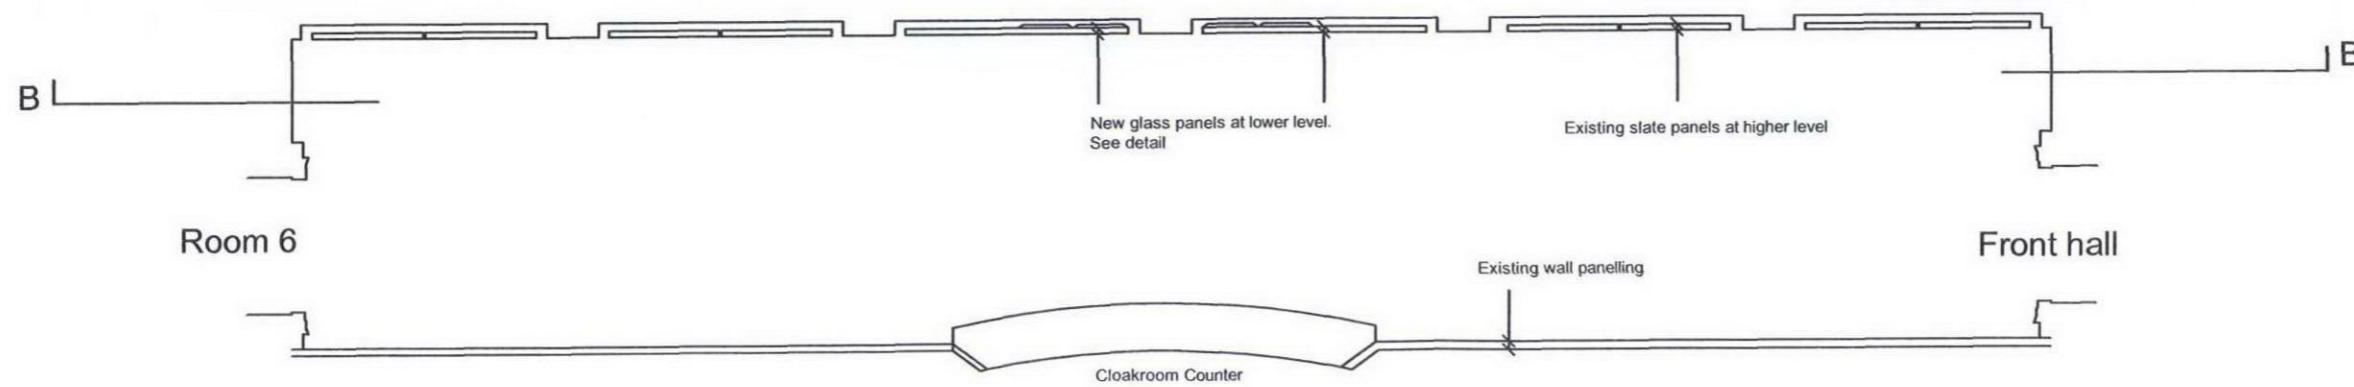


Notes
 No dimensions to be scaled from this drawing. All dimensions to be checked on site. Where discrepancy occurs between specification and drawings the contact administrator must be notified.
 THIS DRAWING IS COPYRIGHT

South Cloakroom, as proposed

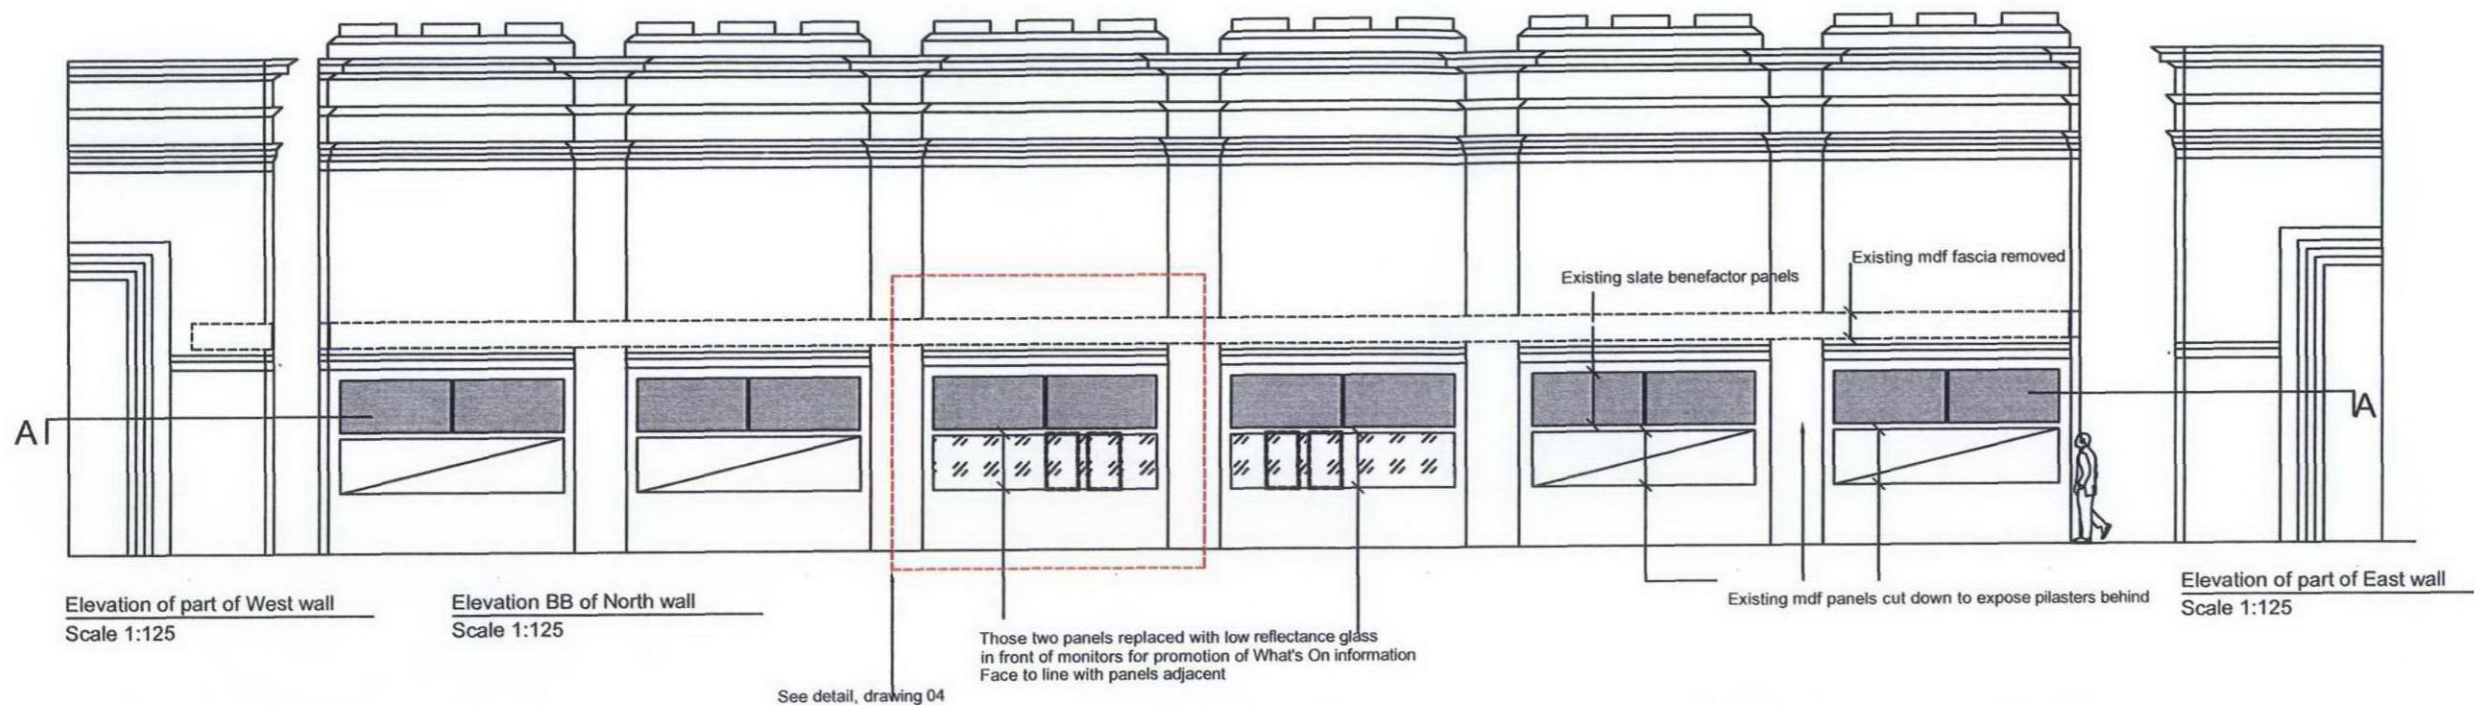

Plan AA of South Cloakroom
 Scale 1:125

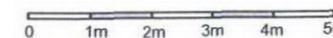

THE BRITISH MUSEUM
 GREAT RUSSELL STREET, LONDON WC1B 3DG
 Tel: 020 7323 8900

JOB:
 Proposal to add 'What's on' monitors
 in the south cloakroom and the North entrance
 of the Museum

TITLE:
 South Cloakroom
 As proposed

SCALE: 1:125@A3	DATE:	DRAWN:
SHEET:	May 10	CHECKED:

DRAWING NUMBER: 03	REV.
-----------------------	------