
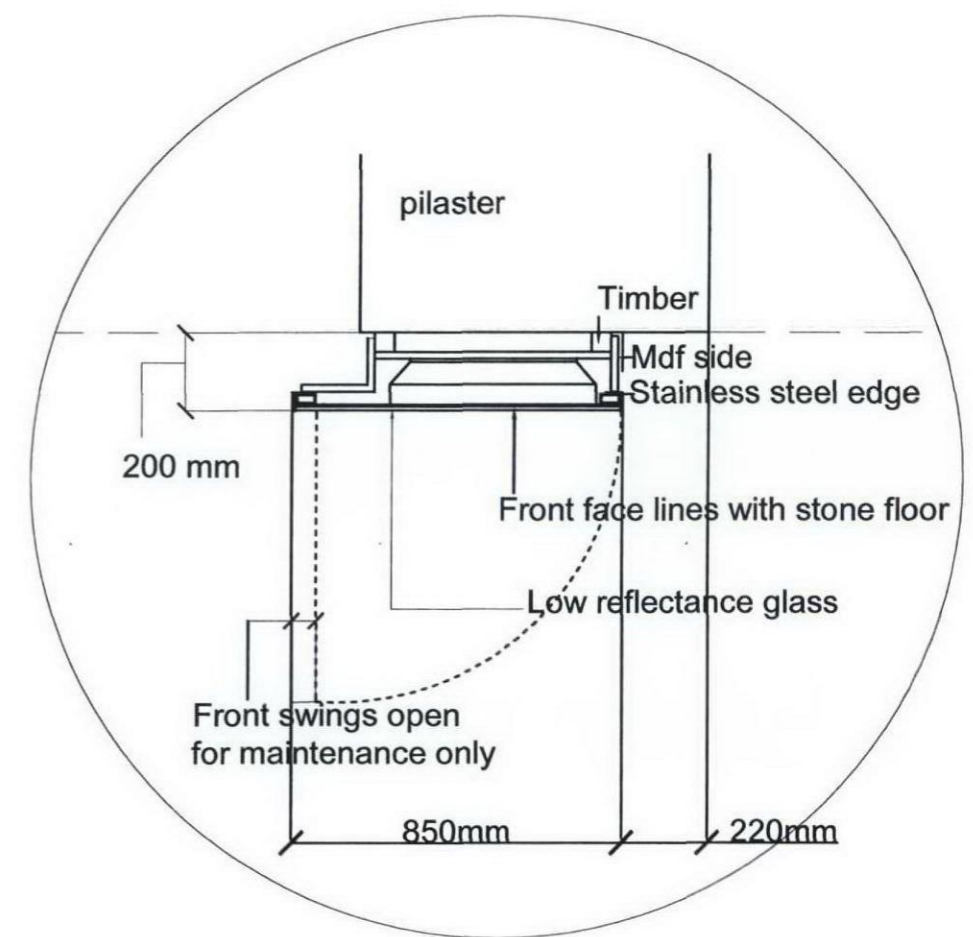


Details of east side of Montague Place entrance, as proposed
 Note: west side to be similar

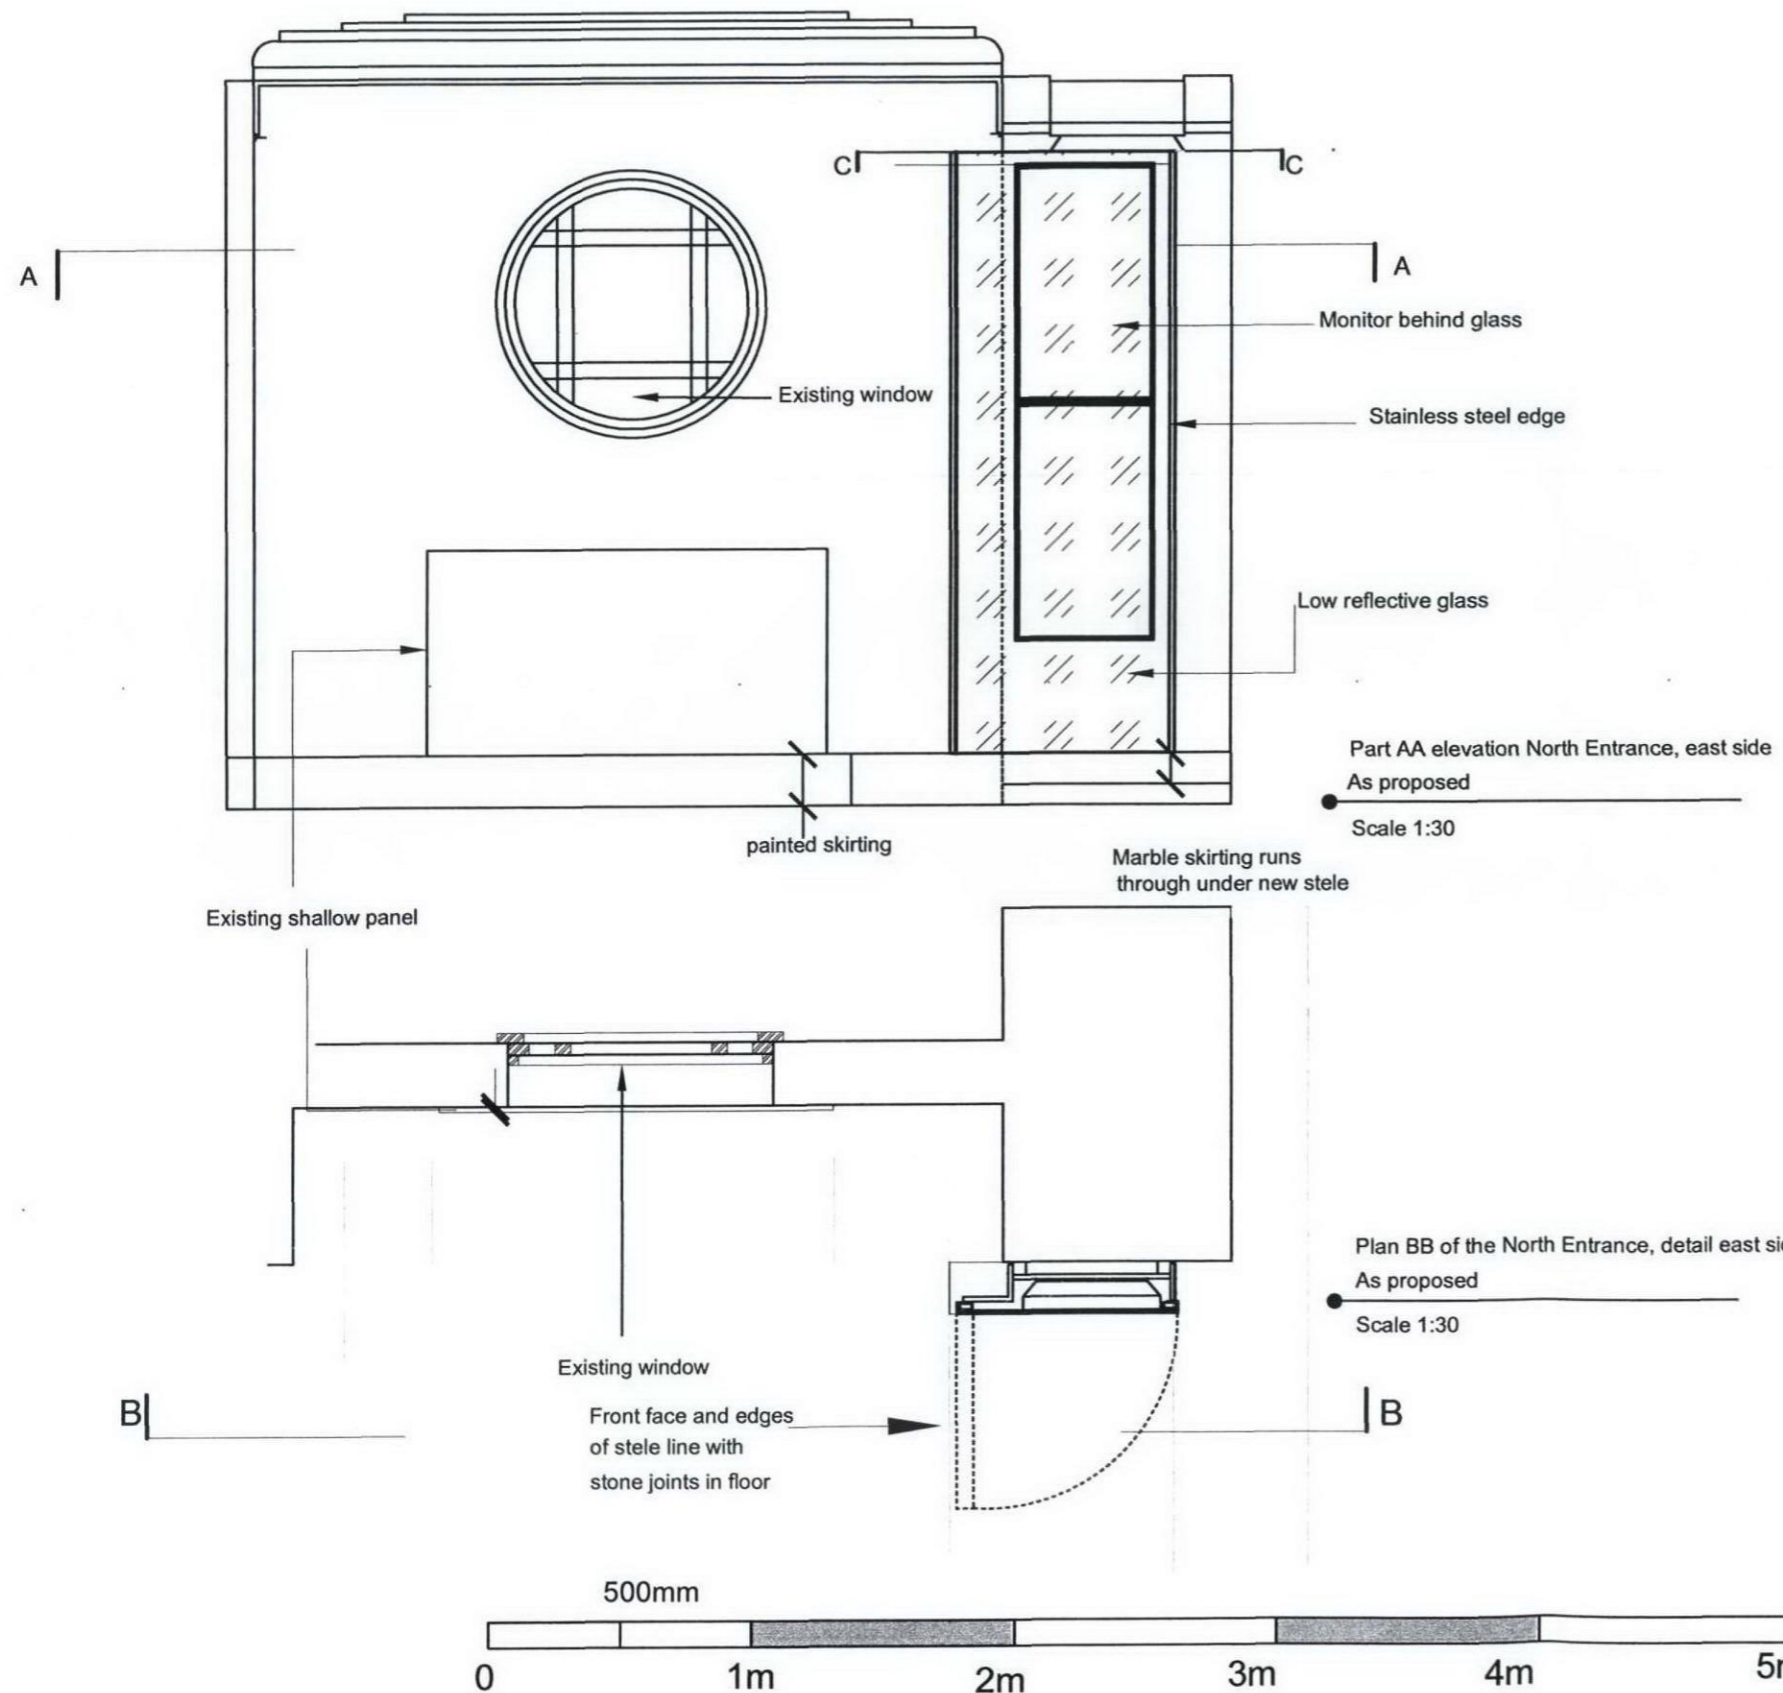

THE BRITISH MUSEUM GREAT RUSSELL STREET, LONDON WC1B 3DG <small>Tel: 020 7323 8000</small>		
JOB: Proposal to add 'What's on' monitors in the south cloakroom and the North entrance of the Museum		
TITLE: Plan and Elevation North Entrance Detail, as proposed		
SCALE: 1:30@A3 1:20@A3	DATE: May 10	DRAWN: CHECKED:
DRAWING NUMBER: 08	REV.	