

0727
0810 **ELEVATION 01**
OFFICE ENTRANCE AREA



P01 **PHOTOGRAPH**
OFFICE ENTRANCE DOORS




P02 **PHOTOGRAPH**
TIMBER PARTITIONS TO SMALL OFFICES

The areas on the drawing have been measured directly from a CAD drawing and have no tolerances added or subtracted.

The areas have been calculated in accordance with the RICSISVA Code of Measuring Practice, 4th Edition, 1993 using the stated options N/A, G/A, GEA. They are approximate and relate to the likely areas of the building at the current state of the design. Any decisions to be made on the basis of these predictions, whether as to project viability, pre-letting, lease agreements and the like, should make allowance for the following:

- Design development
- Accurate site survey, site levels and dimensions need to be fully evaluated
- Allowance for construction methods and building tolerances.
- Local authority consents

rev	date	description
/	25.05.10	First Issue

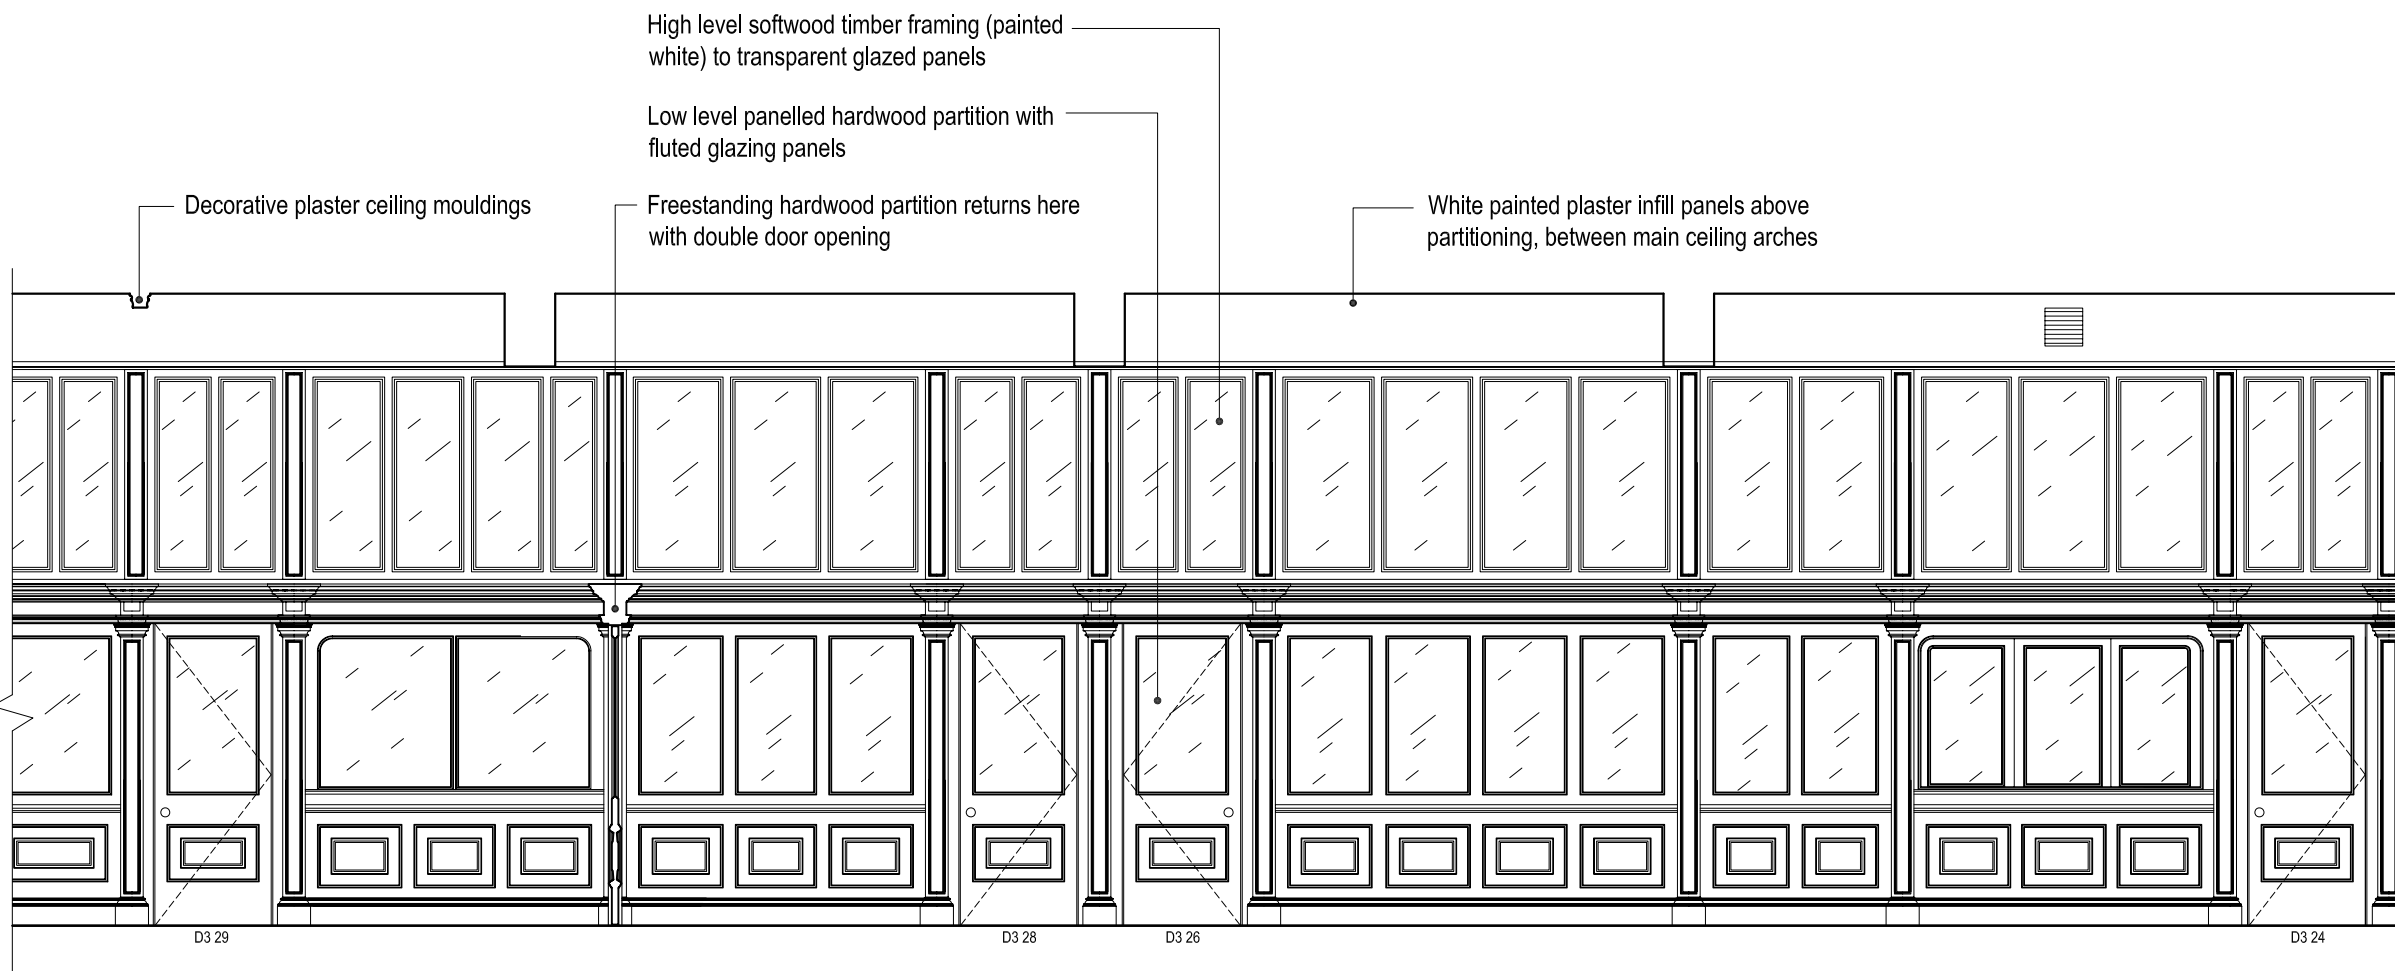

0727
0810 **ELEVATION 02**
TIMBER PARTITION TO SMALL OFFICES

BRIMELOW Mc SWEENEY ARCHITECTS

26 Great Queen Street, Covent Garden,
London WC2B 5BQ
tel: 020 7831 7835 fax: 020 7831 7839
email: admin@brm-architects.co.uk

project
31 GREAT QUEEN STREET, WC2

file
FIRST FLOOR INTERNAL WALL ELEVATION
MAIN ELEVATIONS 01 & 02
AS EXISTING

scale	date	drawn
1:50@A3	14.05.10	SD

drawing No	revision	status
0727-0810	.	P