



Revisions		
Date	Description	Signed

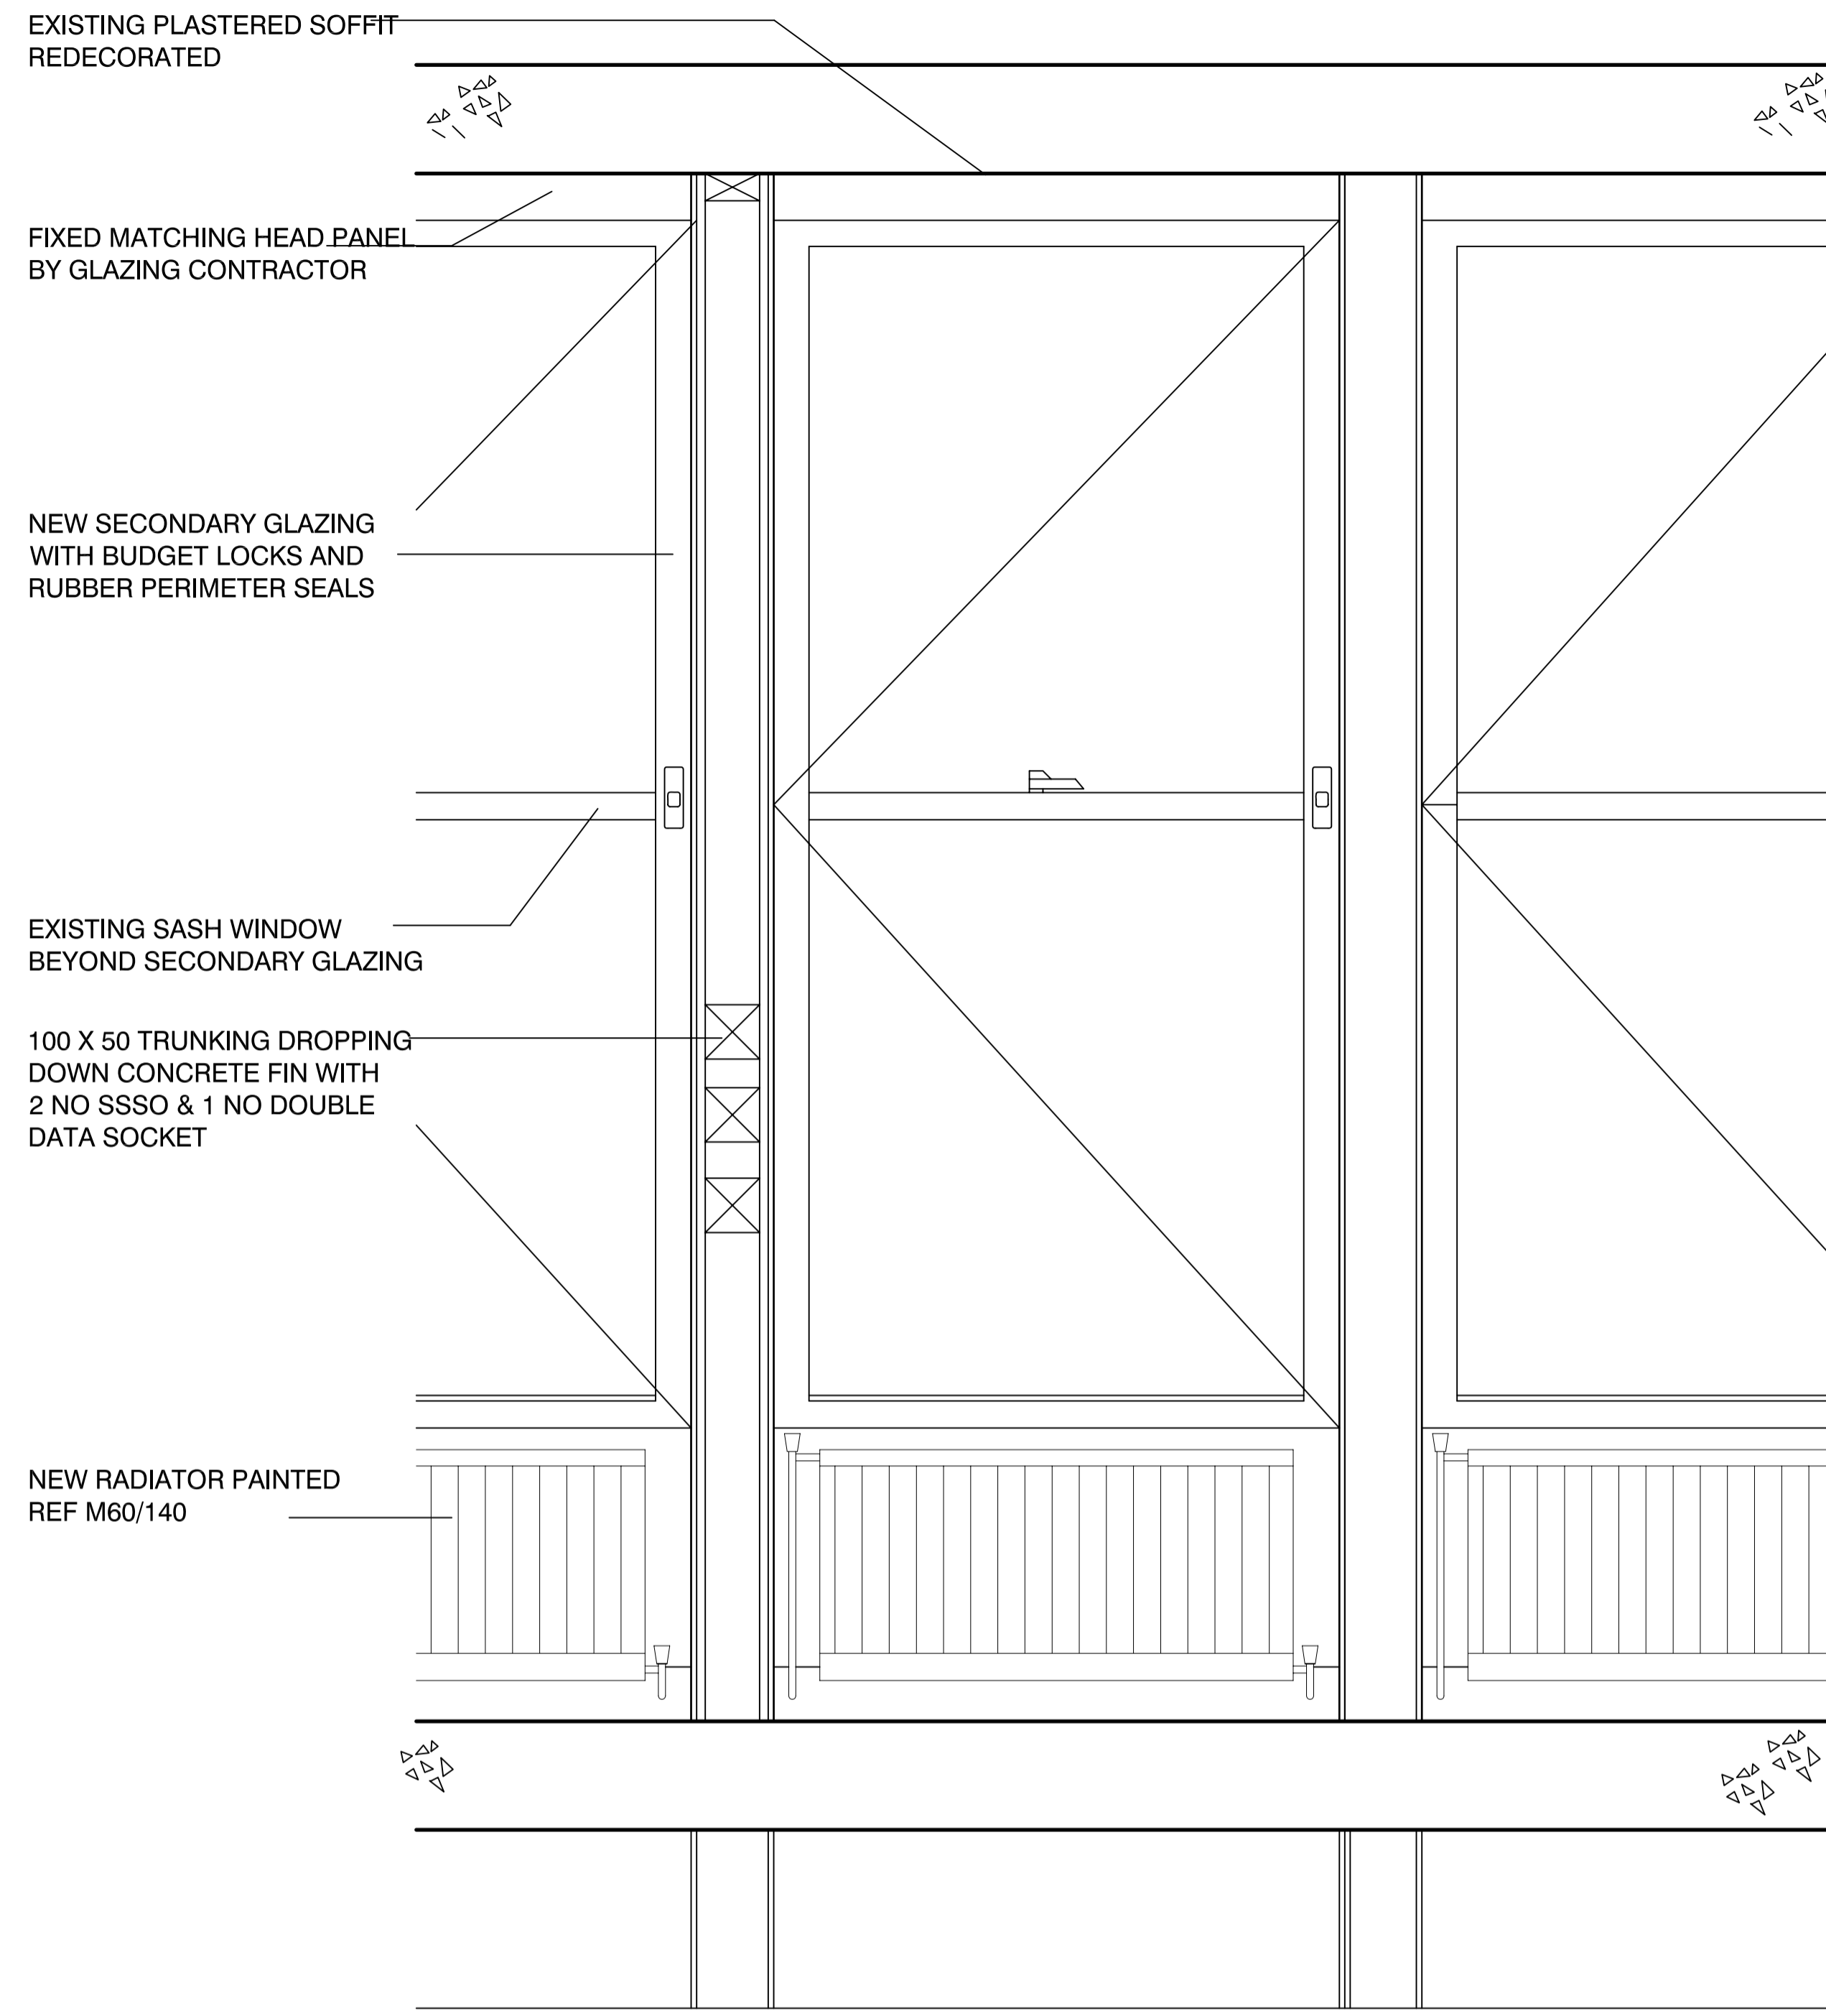


SECONDARY GLAZING ELEVATION scale 1:10 / 1:20

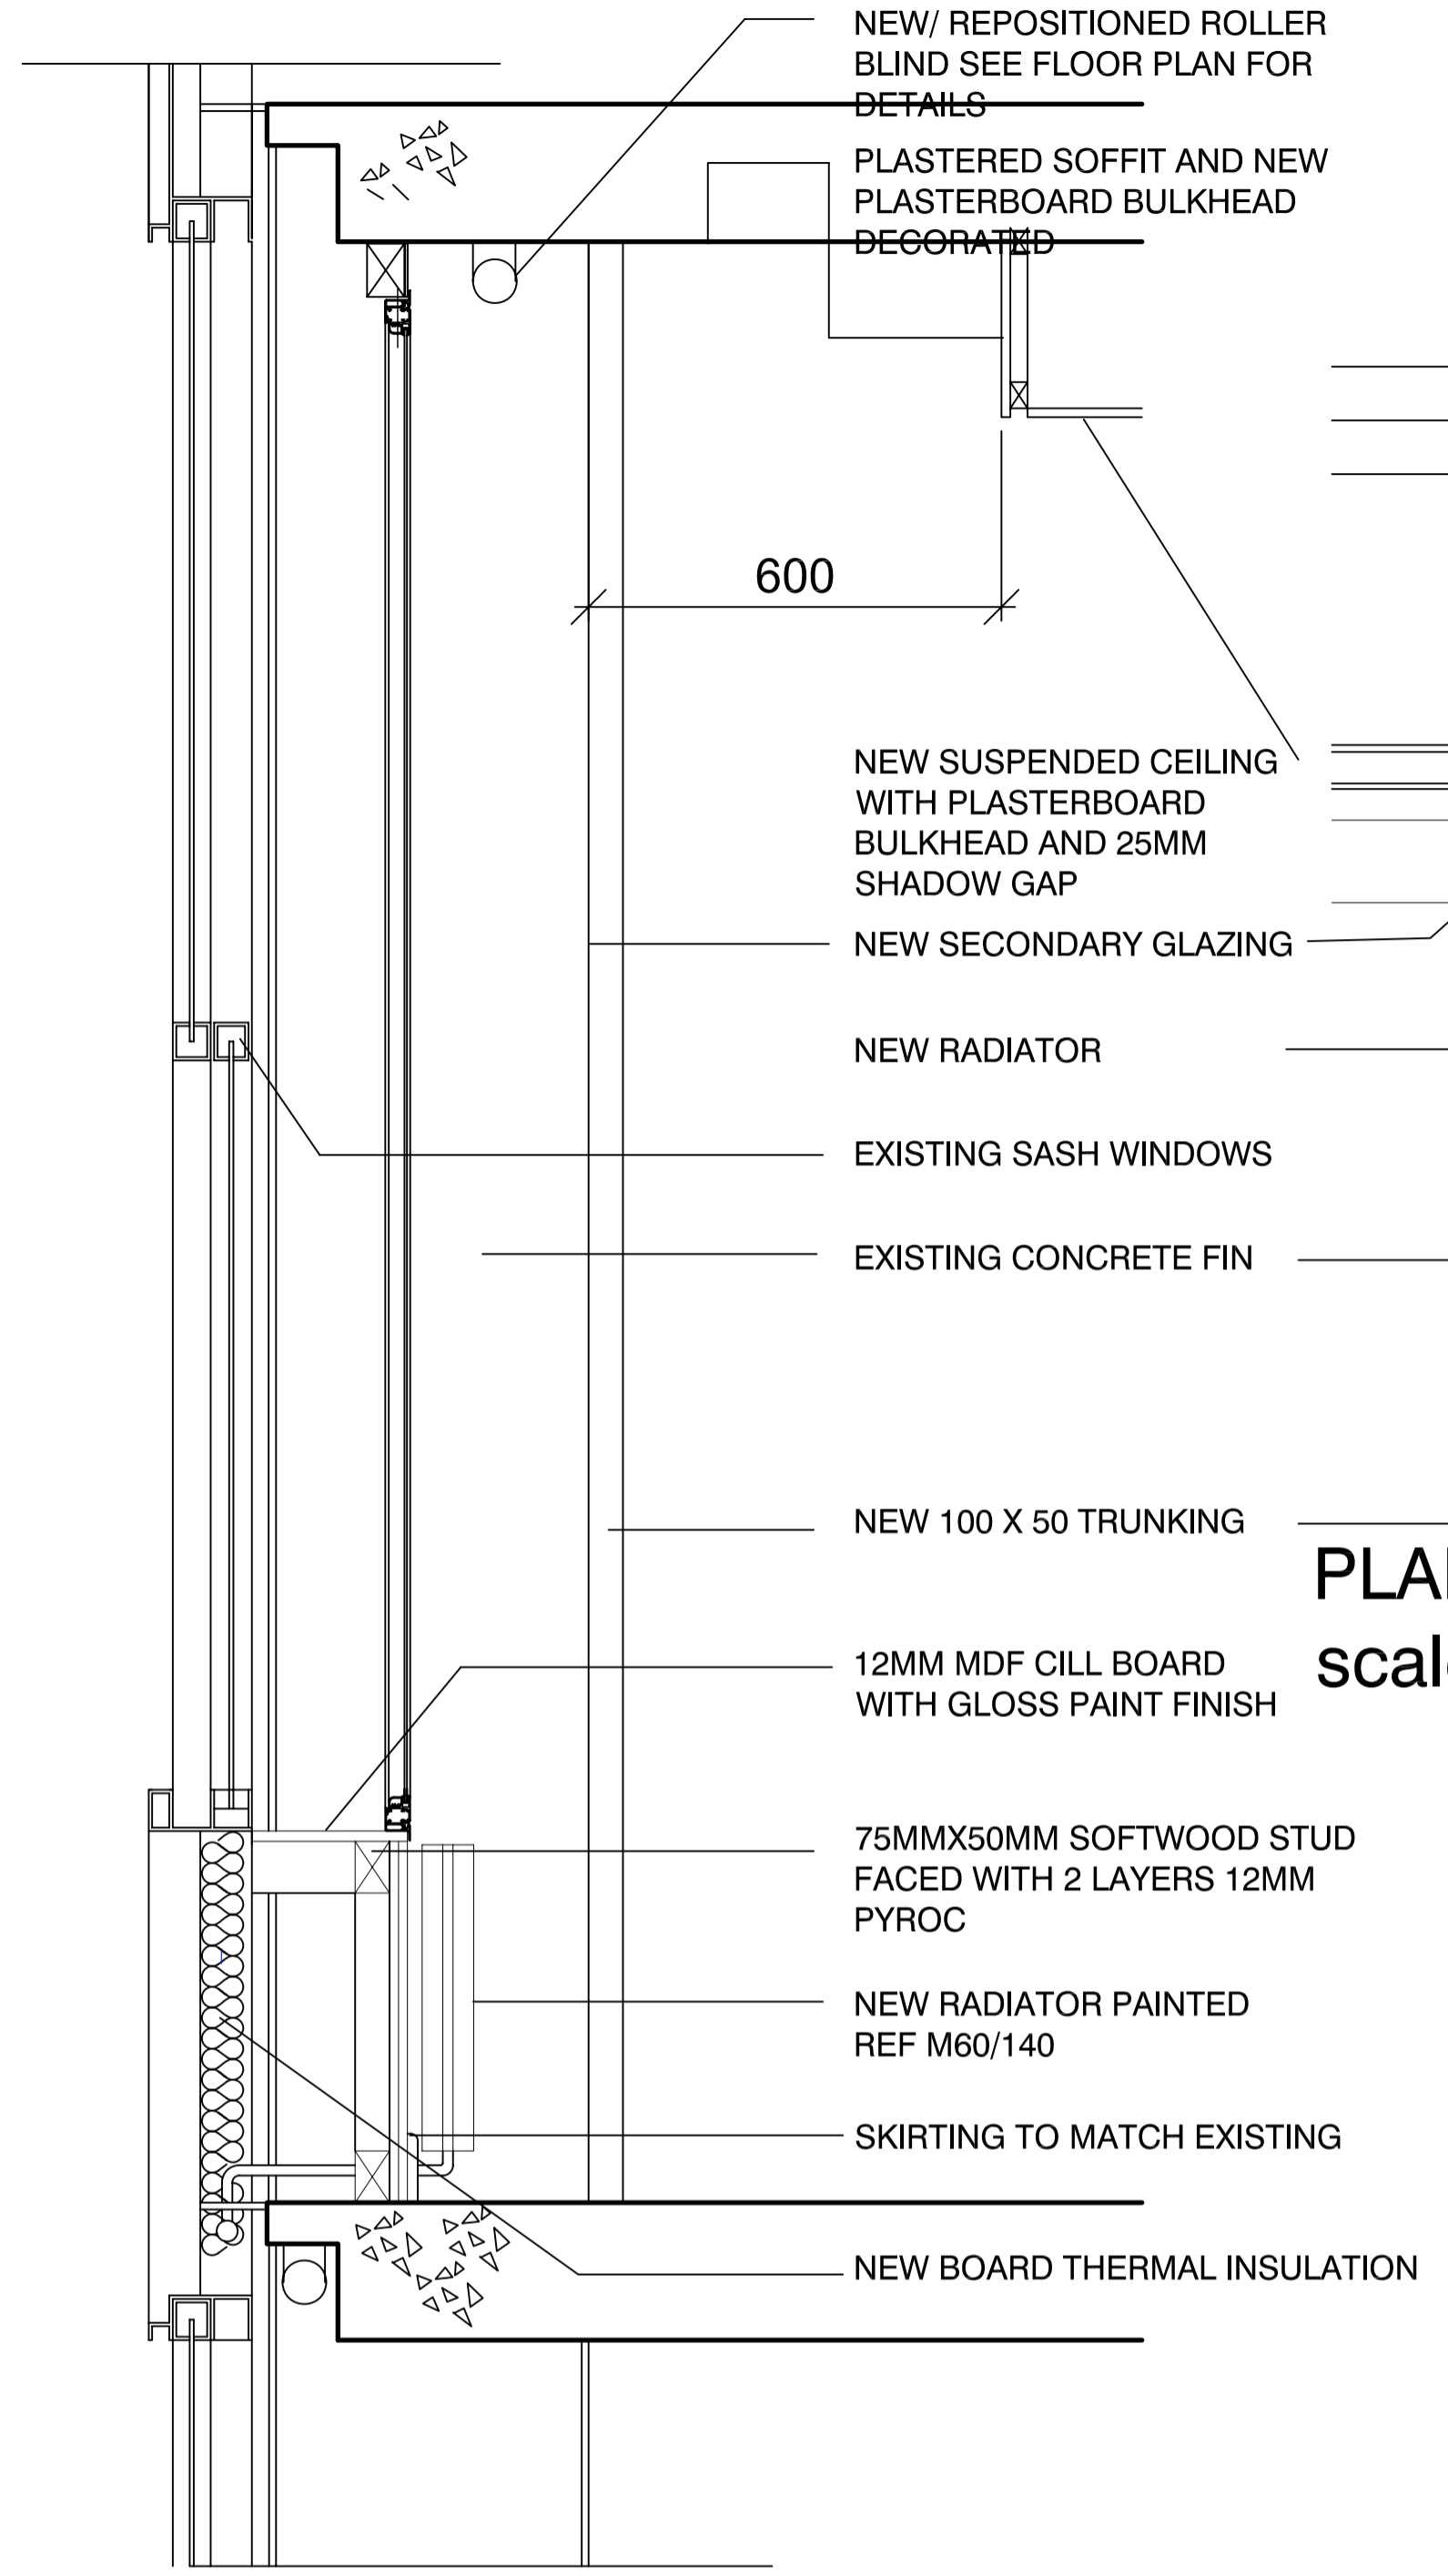

SECONDARY GLAZING SECTION scale 1:10 / 1:20

PLAN OF SECONDARY GLAZING scale 1:5 / 1:10

NOTE:
 STUDWORK TO BE BEDDED IN ACOUSTIC MASTIC AGAINST ALL EXISTING STRUCTURES. PERIMETER OF PYROC PANELS TO BE SEALED WITH ACOUSTIC MASTIC. RADIATOR PIPEWORK AND ALL OTHER PENETRATIONS TO BE SEALED WITH ACOUSTIC MASTIC.

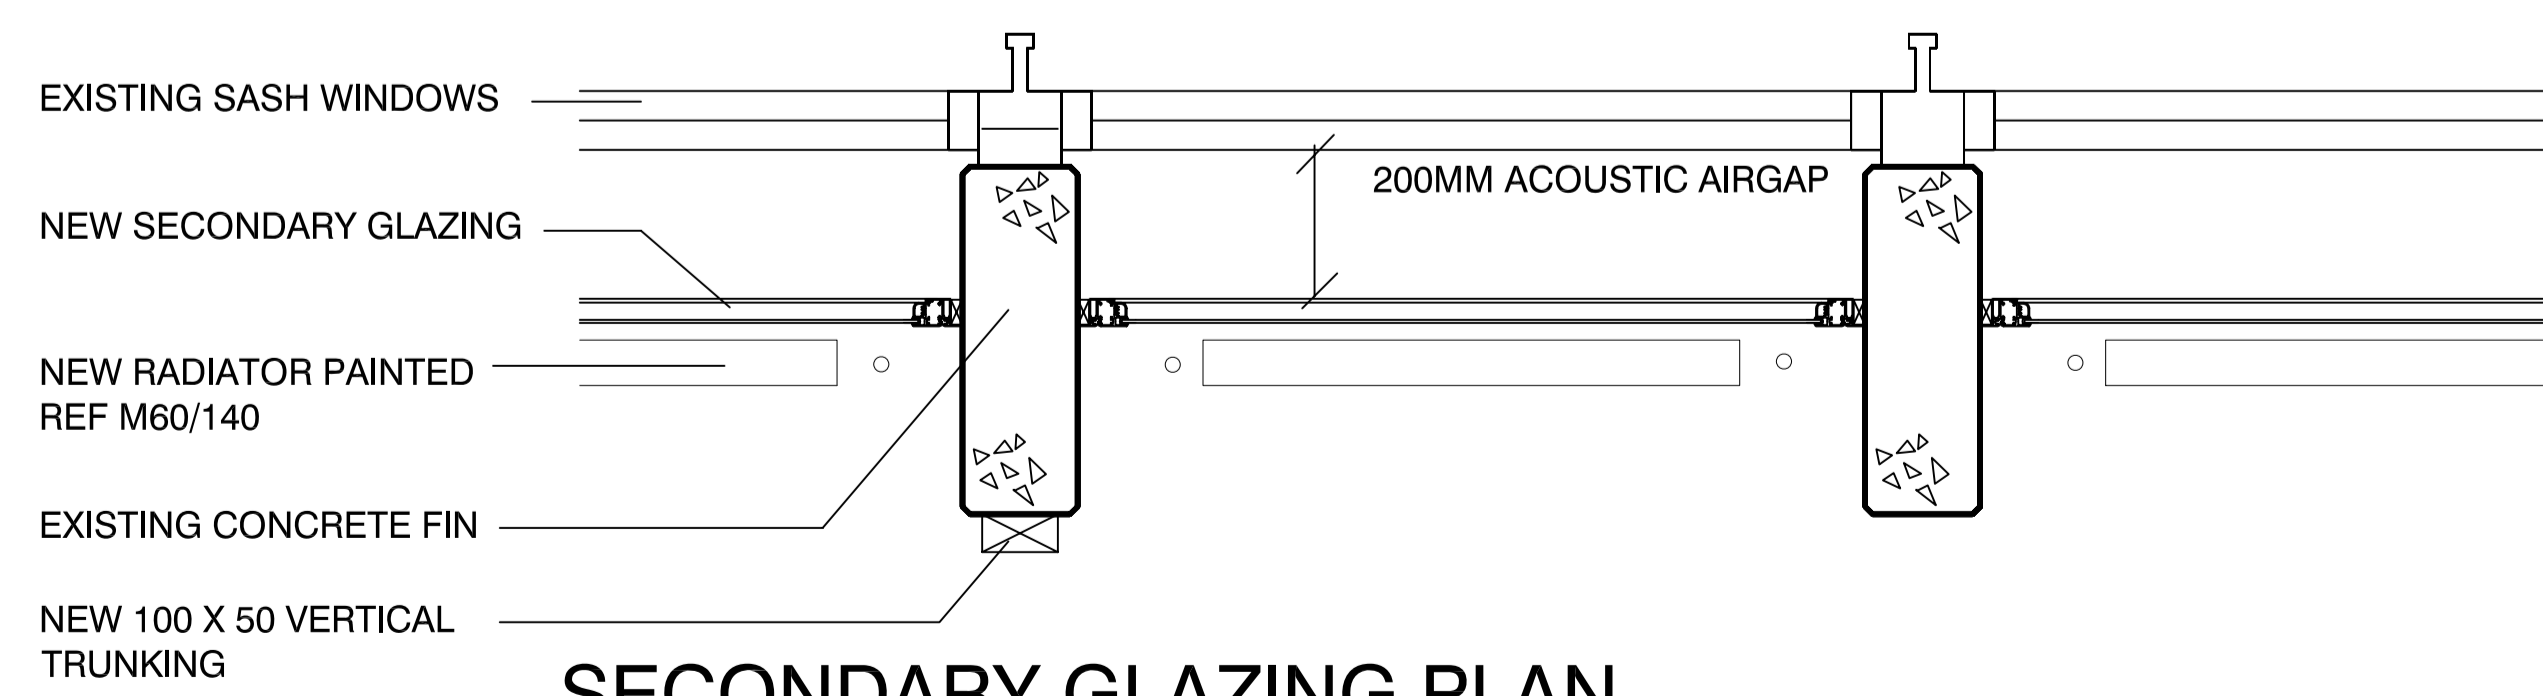

SECONDARY GLAZING PLAN scale 1:10 / 1:20

Listed Building Issue 18/06/10

Copyright: Nigel Burgess Associates 2010				
Client Institute of Education 20 Bedford Way London WC1H 0AL				
Architect Nigel Burgess Associates The Priory Church Road Westoning Bedfordshire MK45 5JW Tel: 01525 717200 Fax: 716822				
Title Secondary Glazing & Radiator Details				
Date	Scale A1	Scale A3	Drwg No	Rev
June 10	1:10/5	1:20/10	1199/325	Rev