


Rev	Date	Discription	Signed
-----	------	-------------	--------

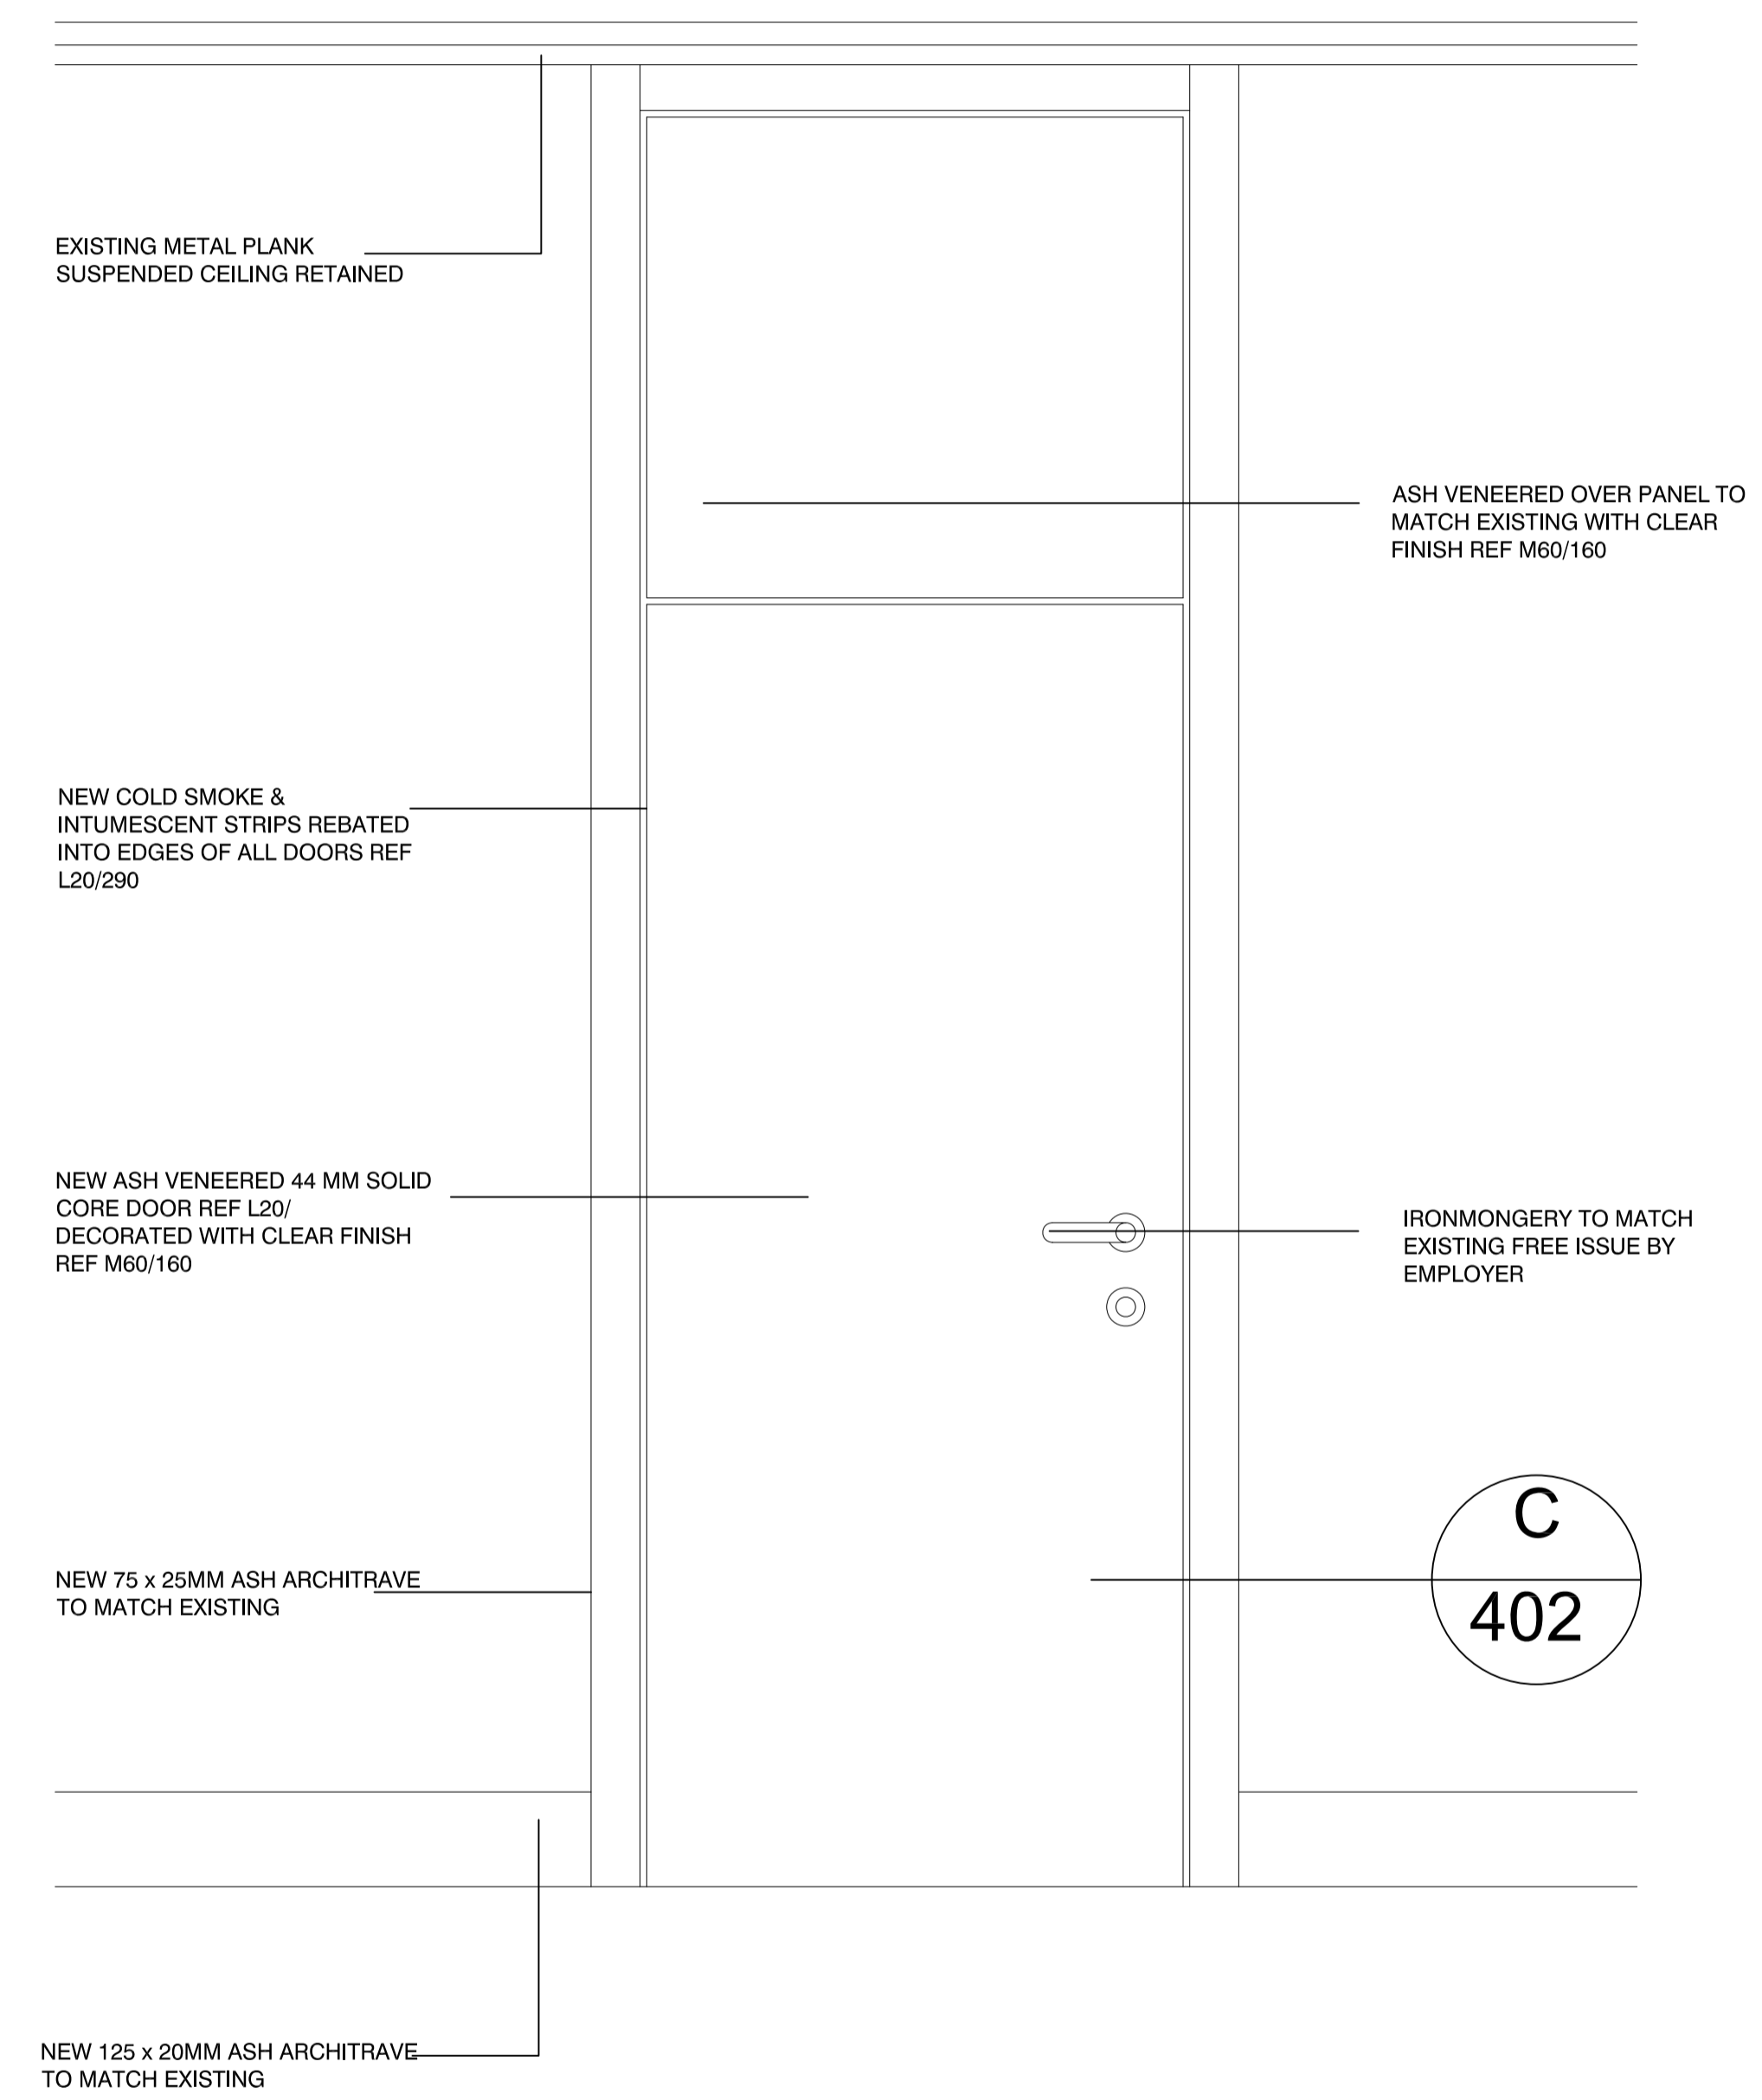

**D New Library Doors D6 D7 & D/8**

Listed Building Issue 18/06/10

Copyright: Nigel Burgess Associates 2010

Client

**Institute of Education**  
 20 Bedford Way  
 London WC1H 0AL

Architect

**Nigel Burgess Associates**  
 The Priory Church Road Westoning  
 Bedfordshire MK45 5JW  
 Tel: 01525 717200 Fax: 716822

Title

**Library Ash Door Elevations**

Date	Scale A1	Scale A3	Drwg No	Rev
June 10	1:2 /1:20	1:4/1:40	1199/350	Rev