




A CROSS WALL / GLAZING DETAIL

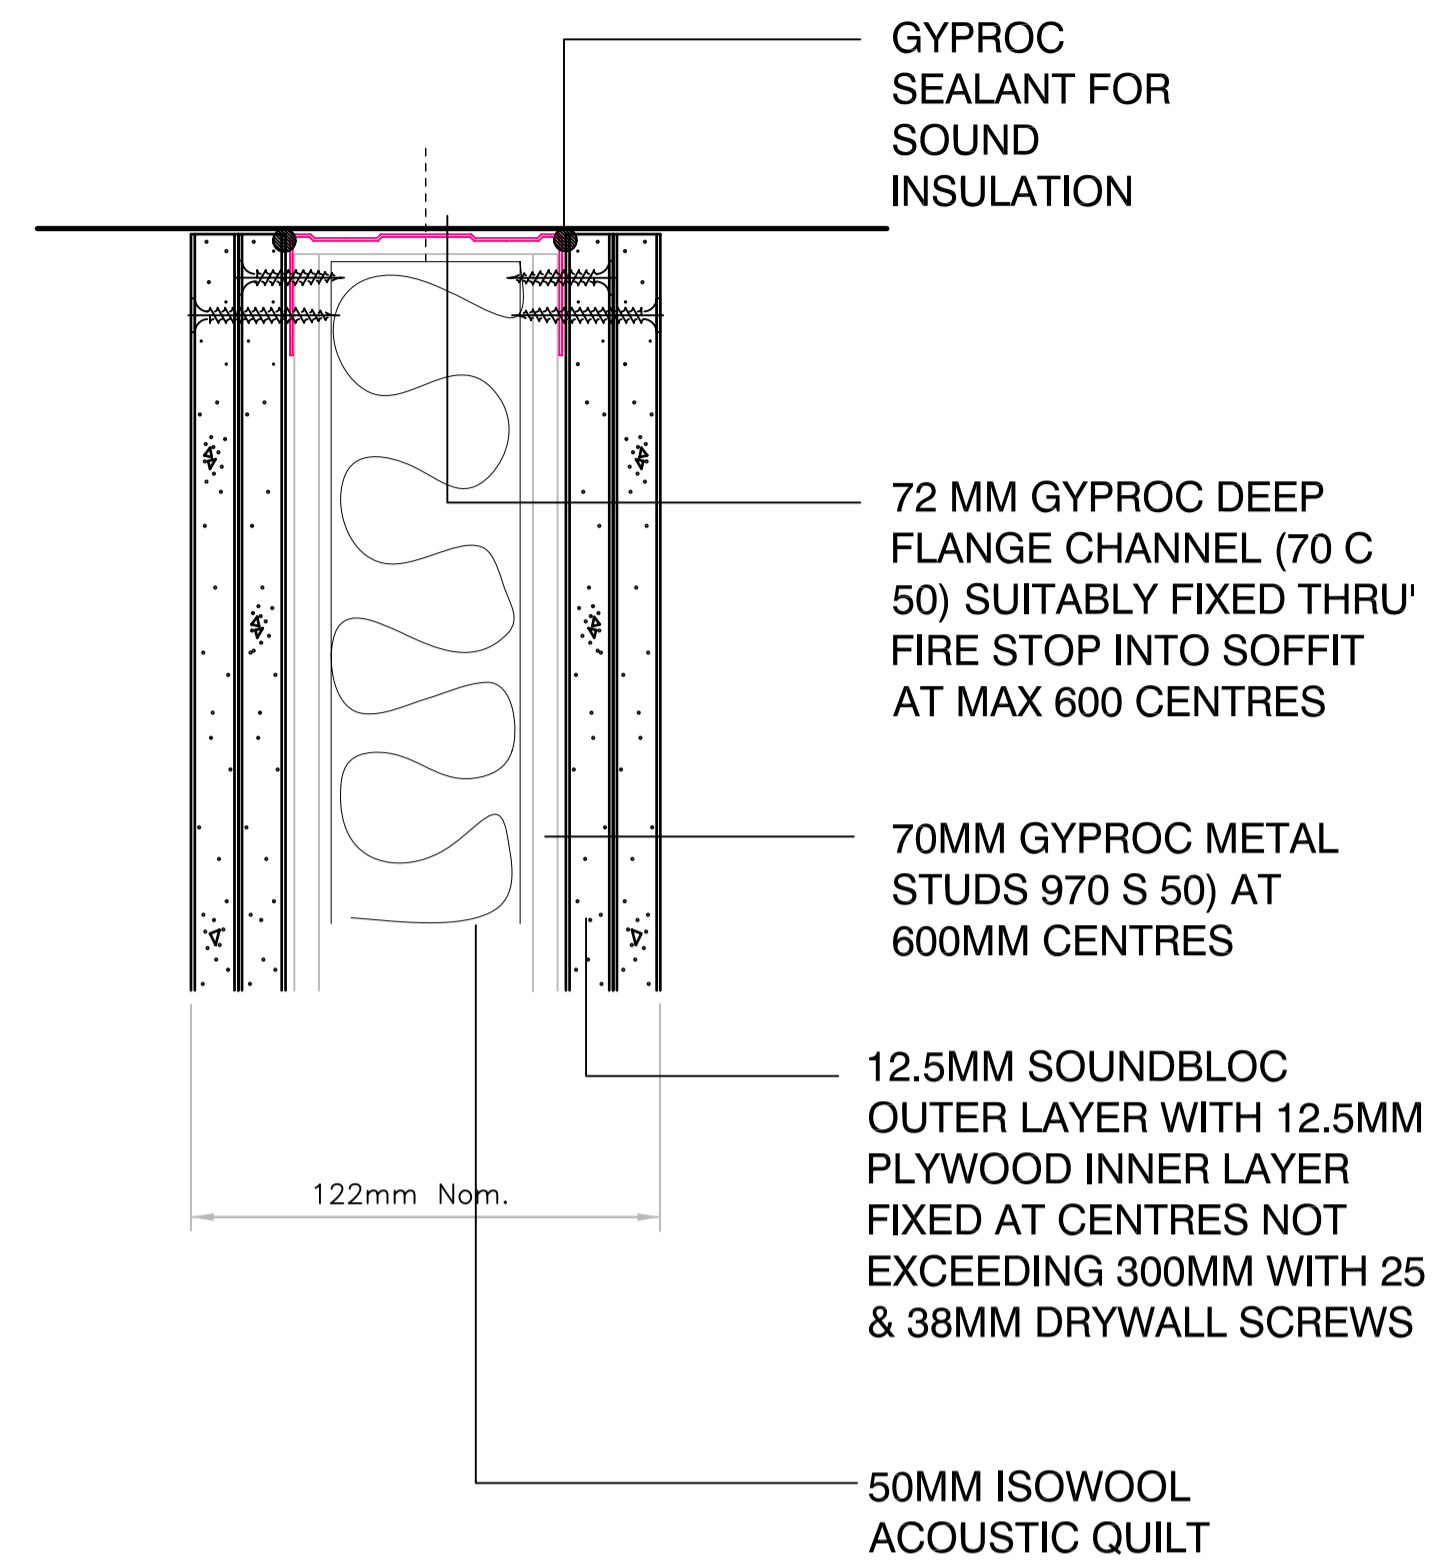


B K10/130 HEAD DETAIL

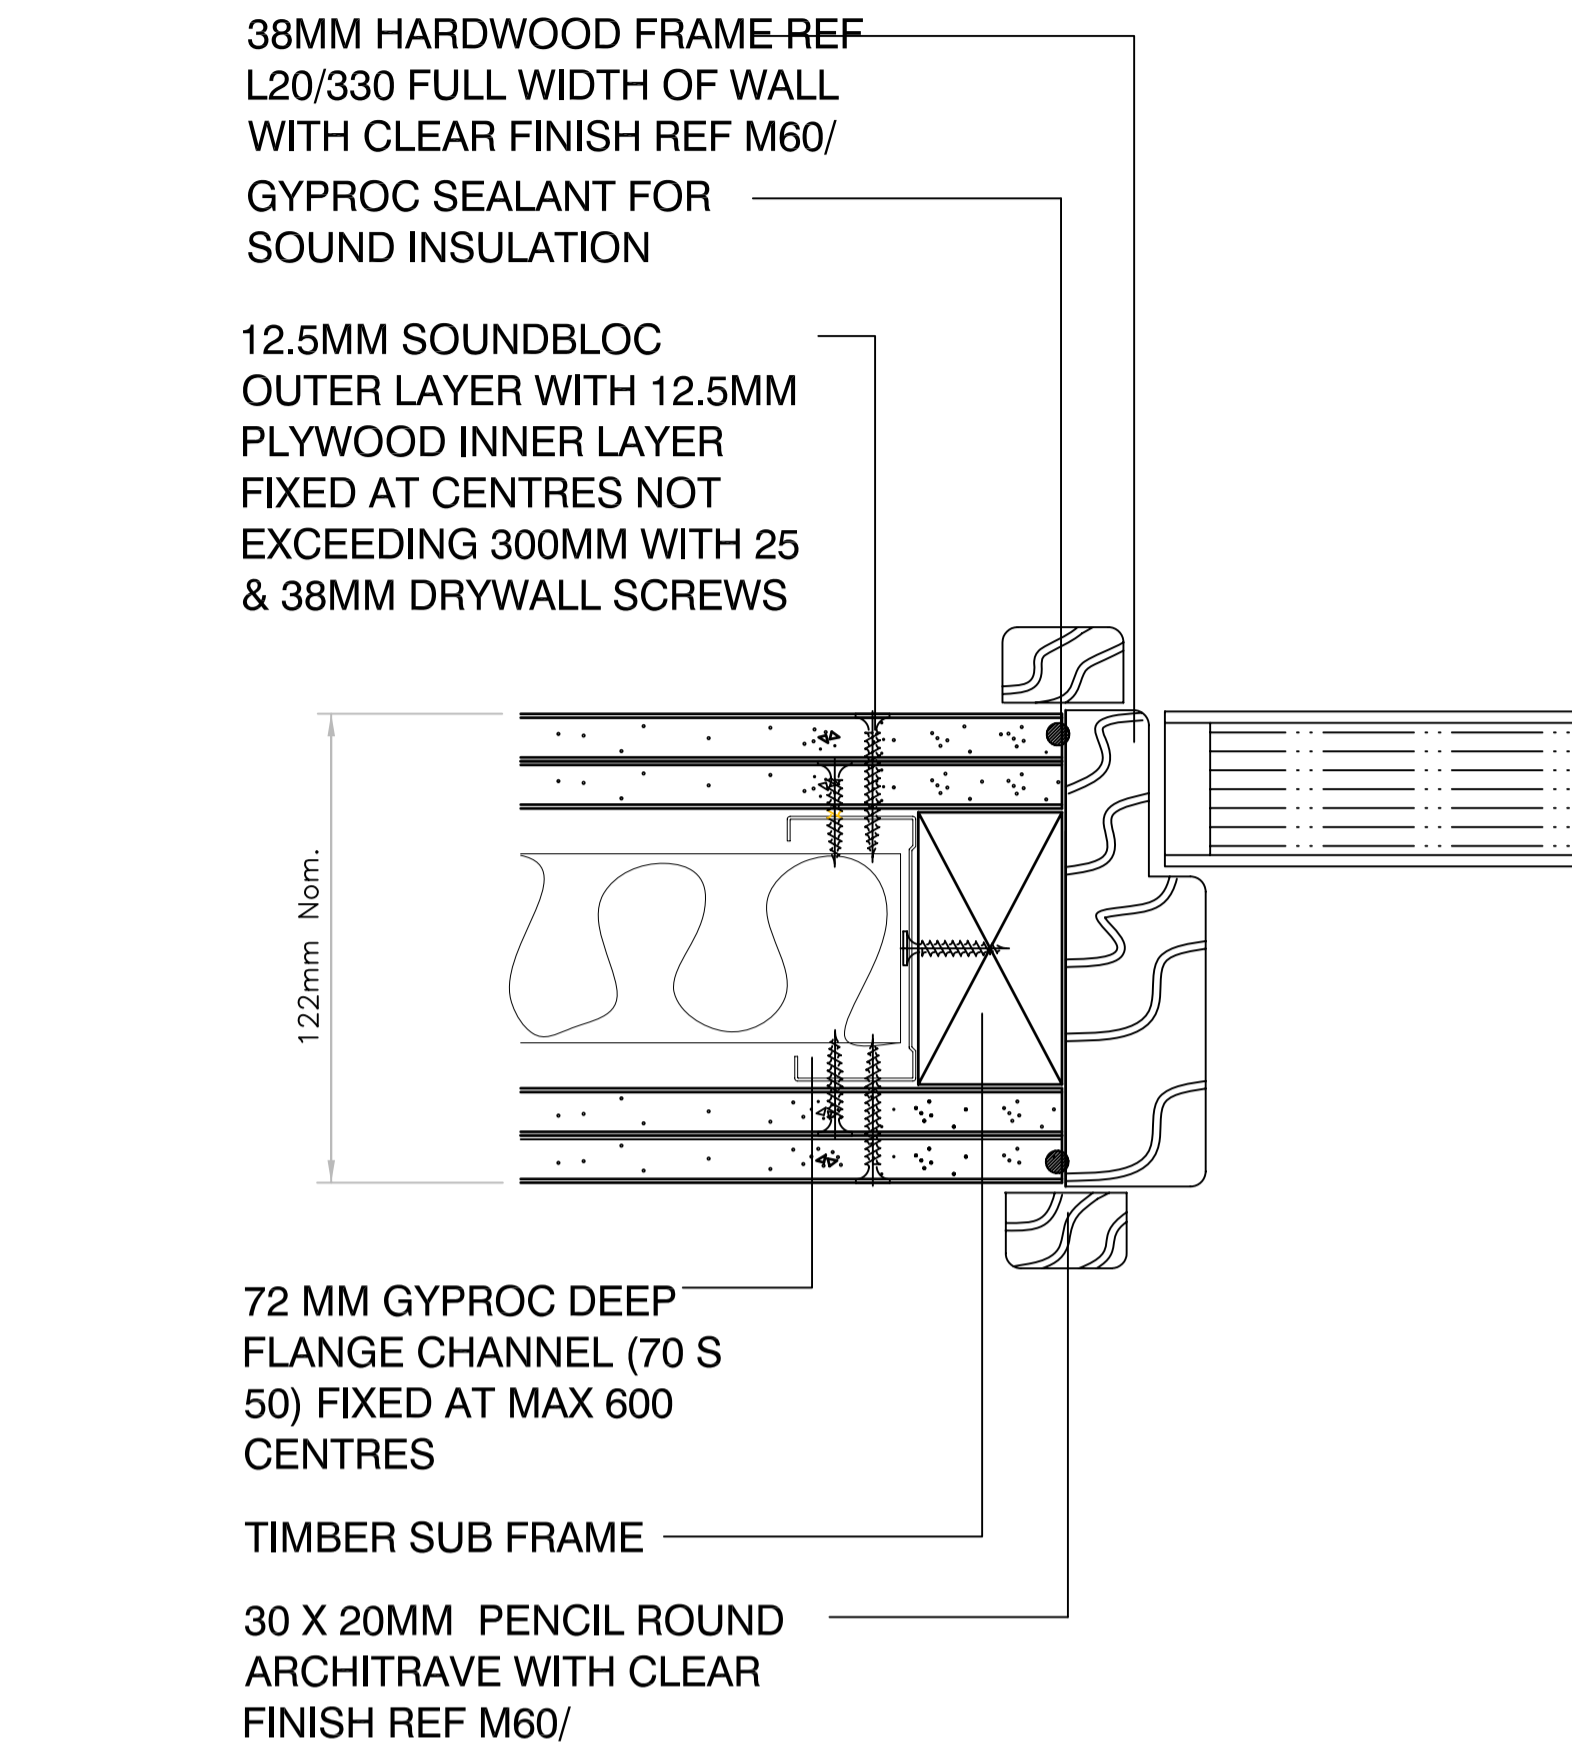


C K10/130 DOOR JAMB DETAIL

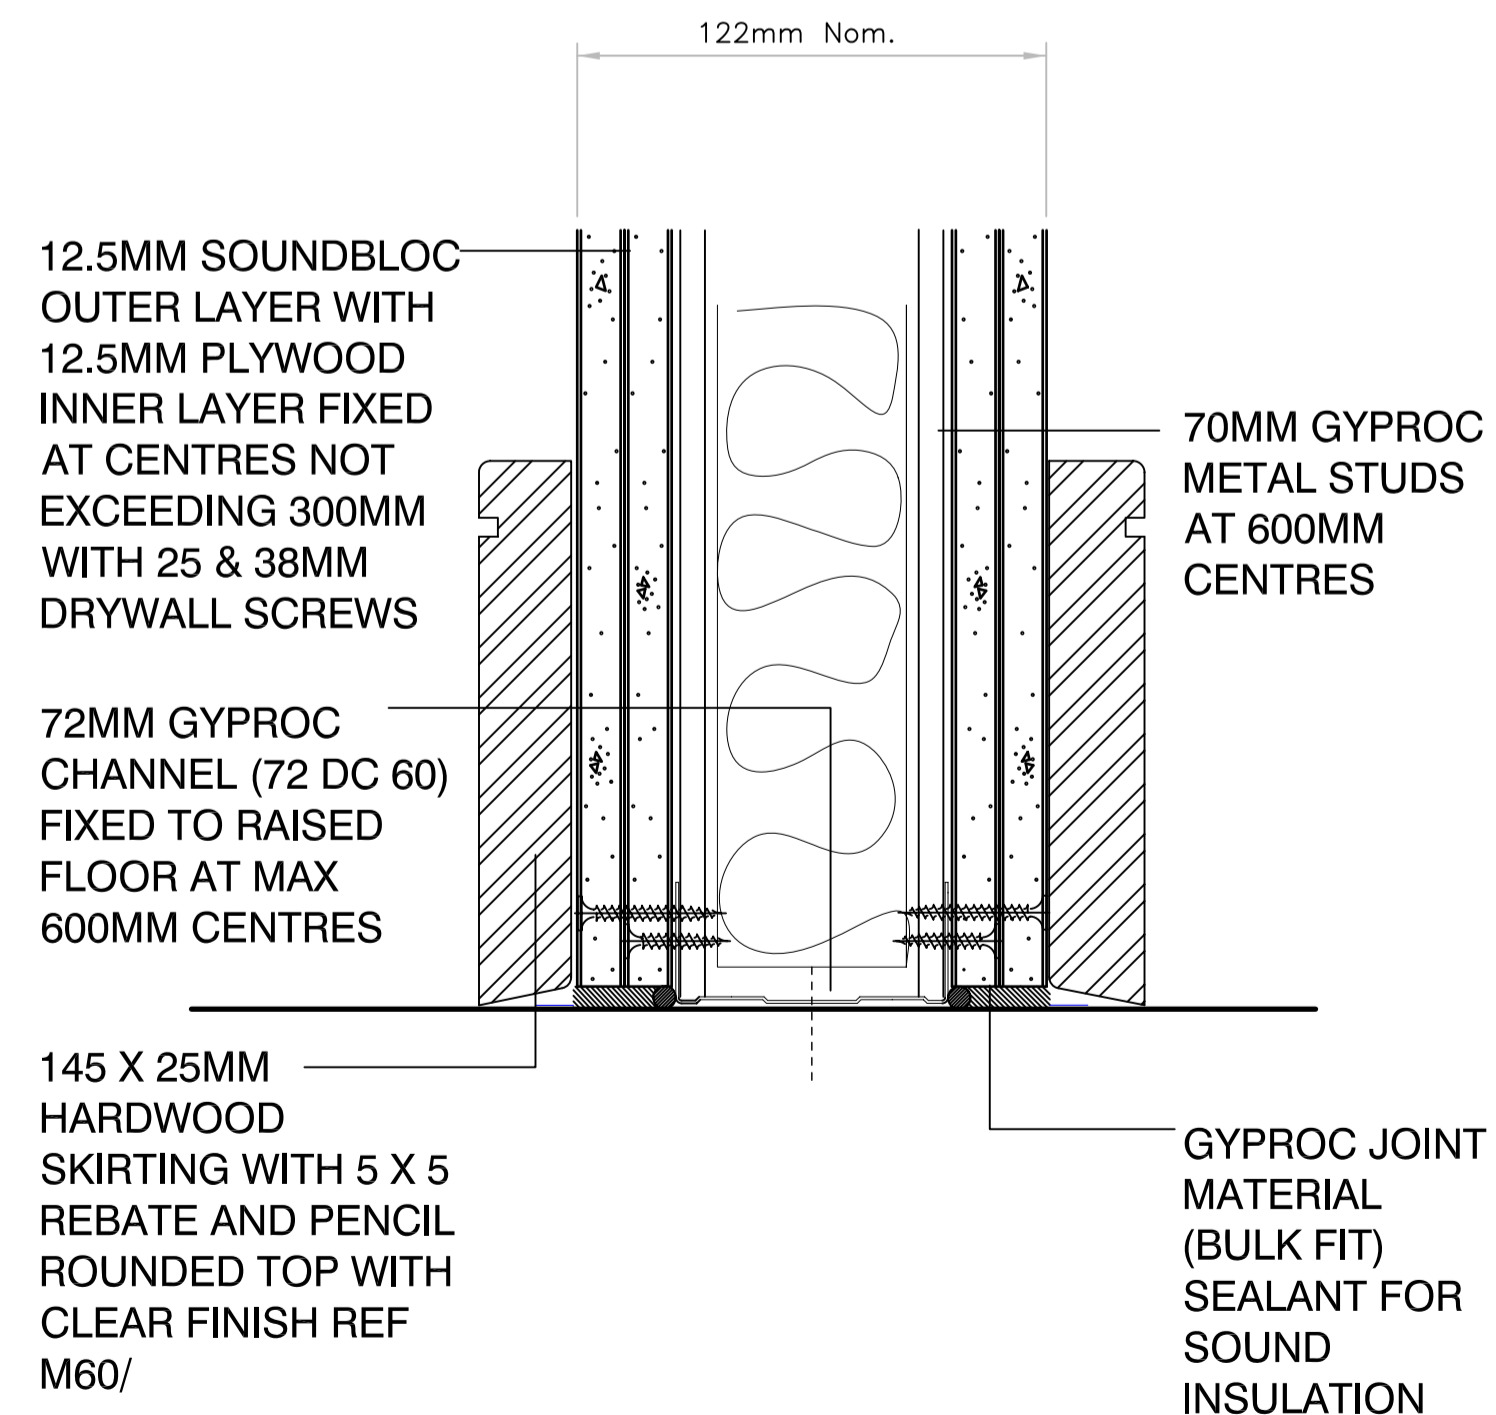

D K10/130 BASE DETAIL

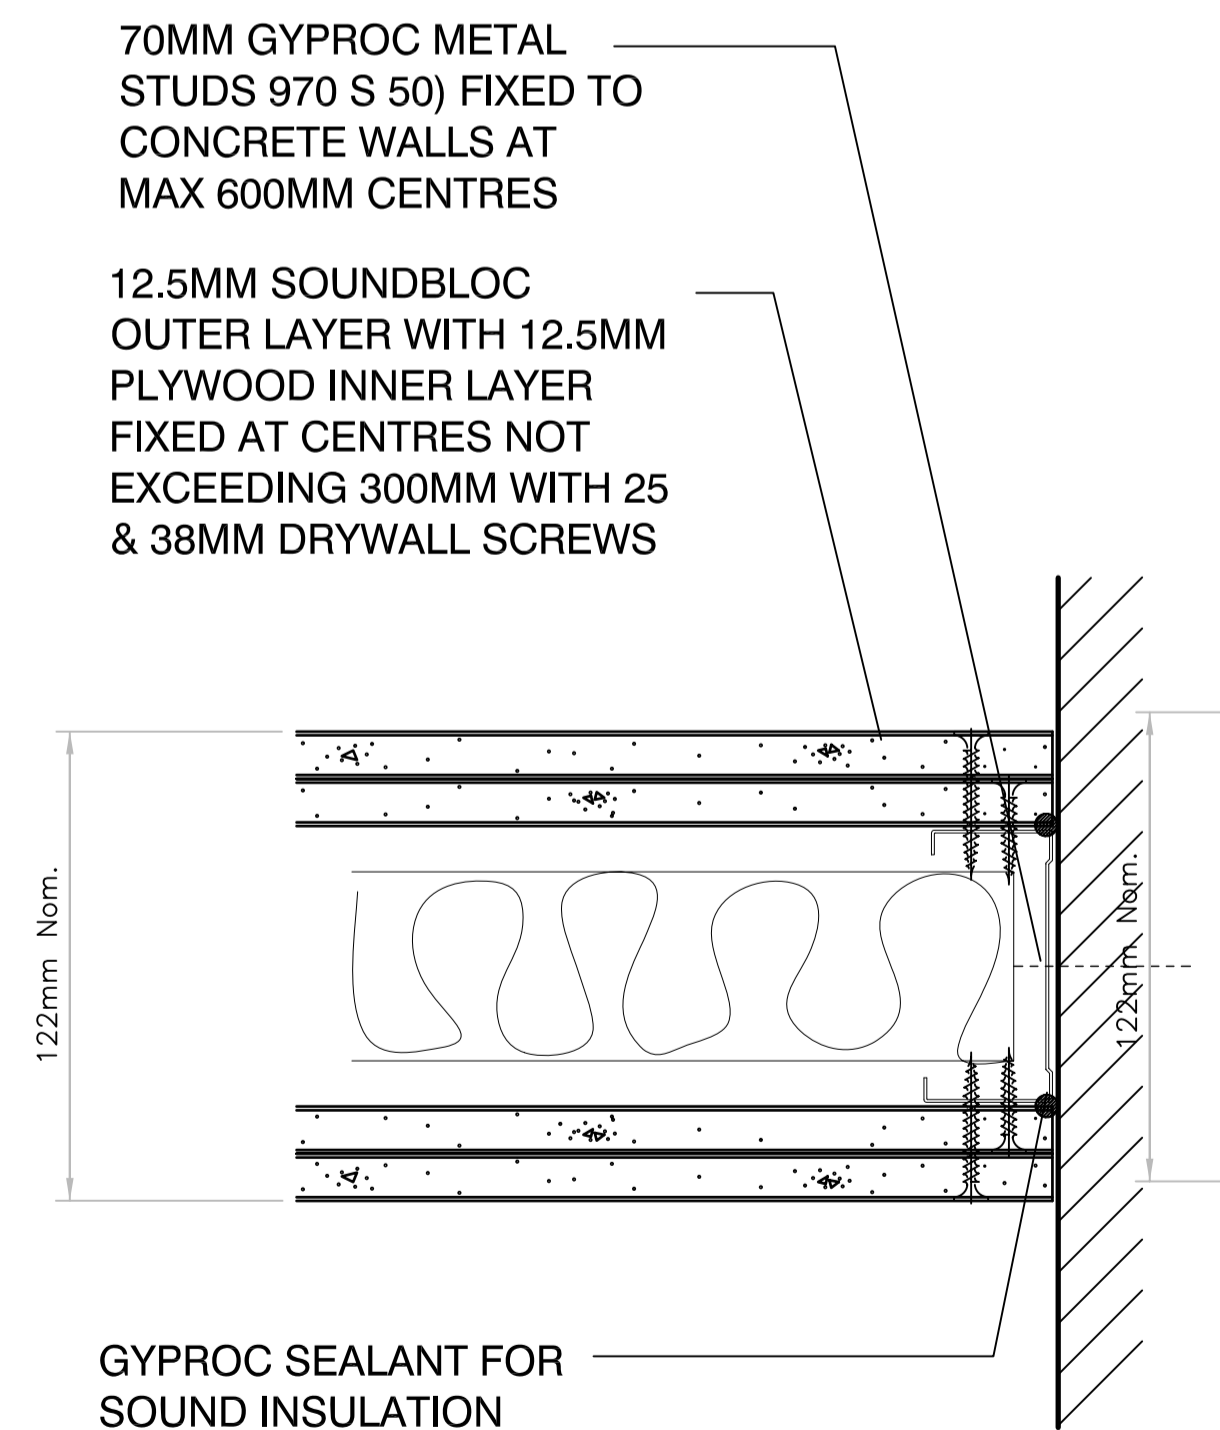

E K10/130 WALL JUNCTION

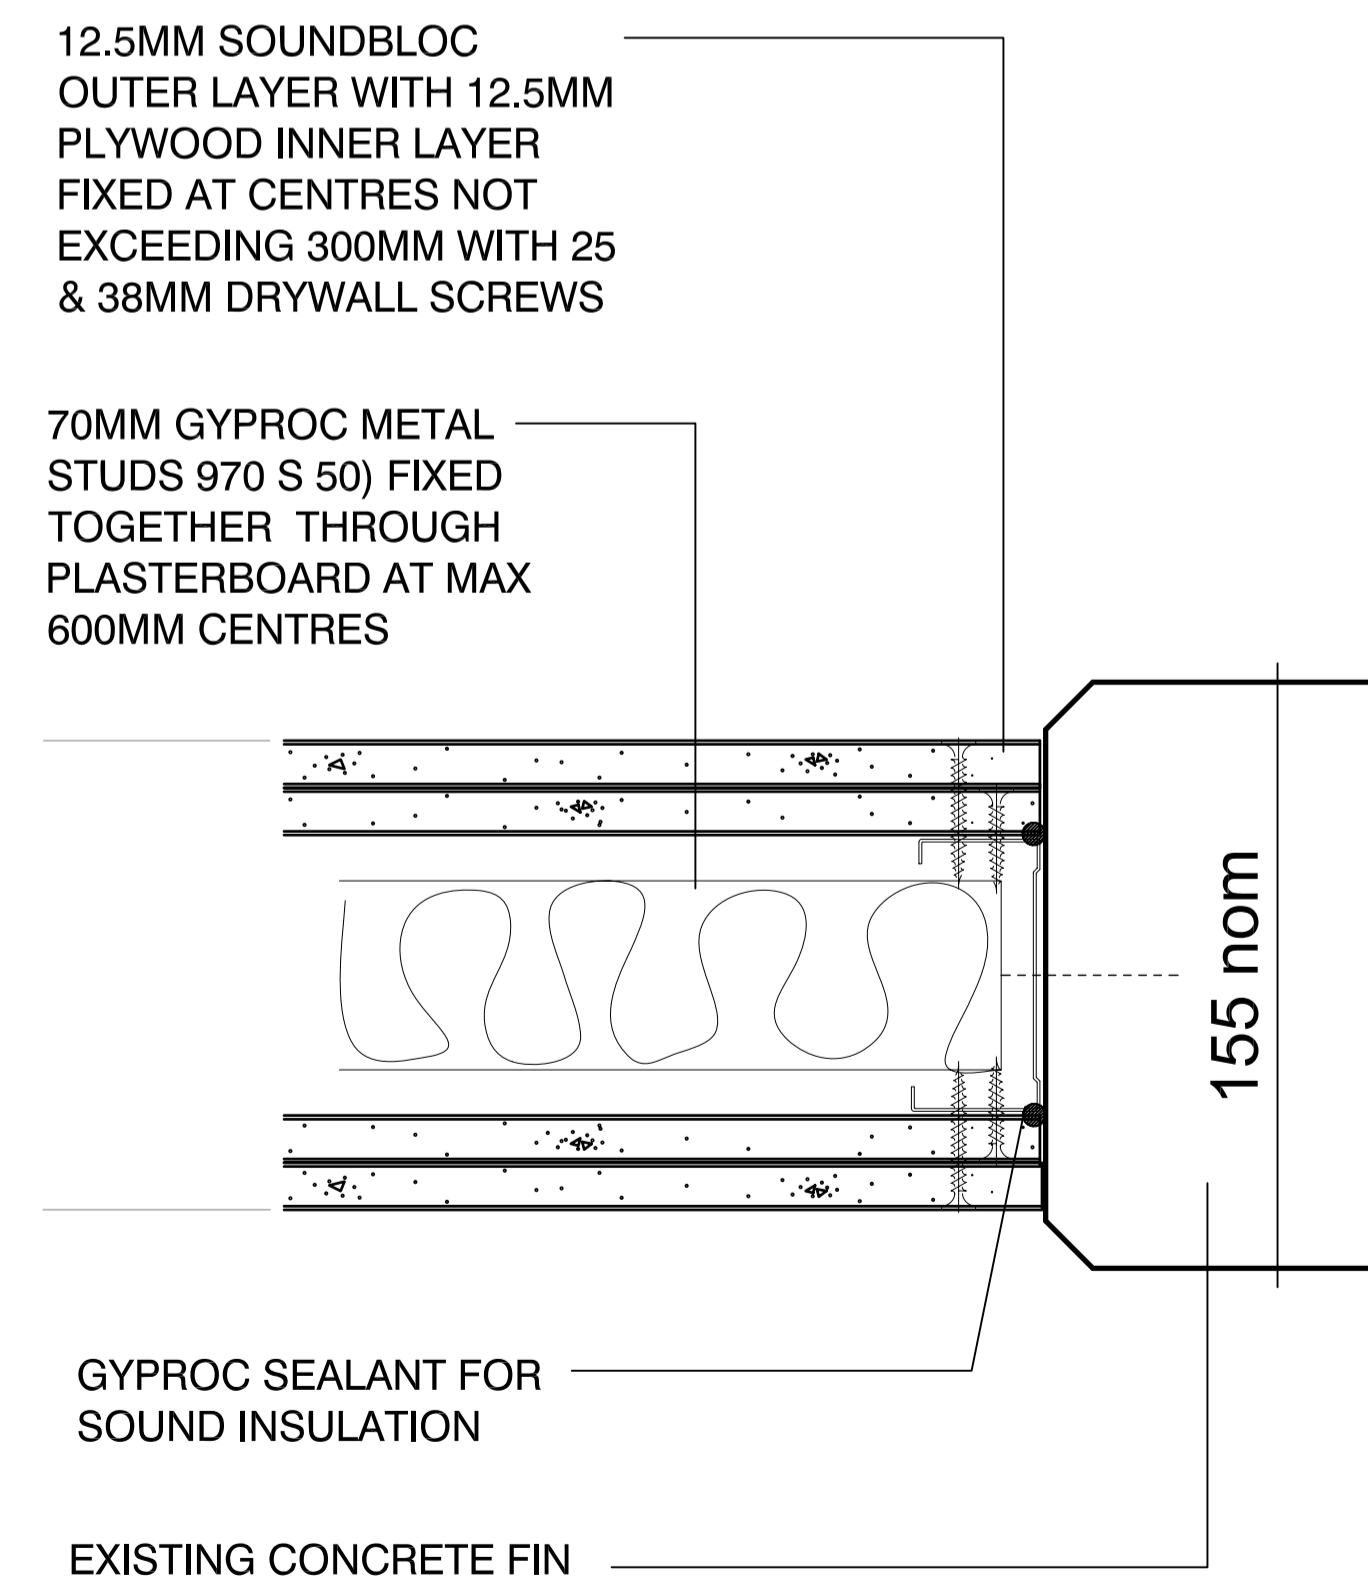

F K10/130 CONCRETE FIN DETAIL

Listed Building Issue 18/06/10

Copyright: Nigel Burgess Associates 2010

Client

Institute of Education  
20 Bedford Way  
London WC1H 0AL

Architect

**Nigel Burgess Associates**  
The Priory Church Road Westoning  
Bedfordshire MK45 5JW  
Tel: 01525 717200 Fax: 716822

Title

Stud Partition Details

Date	Scale A1	Scale A3	Drwg No	Rev
June 10	1/2	1/4	1169/402	Rev