



OS Sitemap®


Produced 24.05.2010 from the Ordnance Survey National Geographic Database and incorporating surveyed revision available at this date. © Crown Copyright 2010.

Reproduction in whole or part is prohibited without the prior permission of Ordnance Survey.

Ordnance Survey, the OS Symbol and OS Sitemap are registered trademarks of Ordnance Survey, the national mapping agency of Great Britain.


The representation of a road, track or path is no evidence of a right of way.

The representation of features as lines is no evidence of a property boundary.

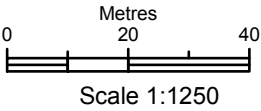

Supplied by: **Outlet User**
Serial number: 00052000
Centre coordinates: 527215 185292

Further information can be found on the OS Sitemap Information leaflet or the Ordnance Survey web site: www.ordnancesurvey.co.uk

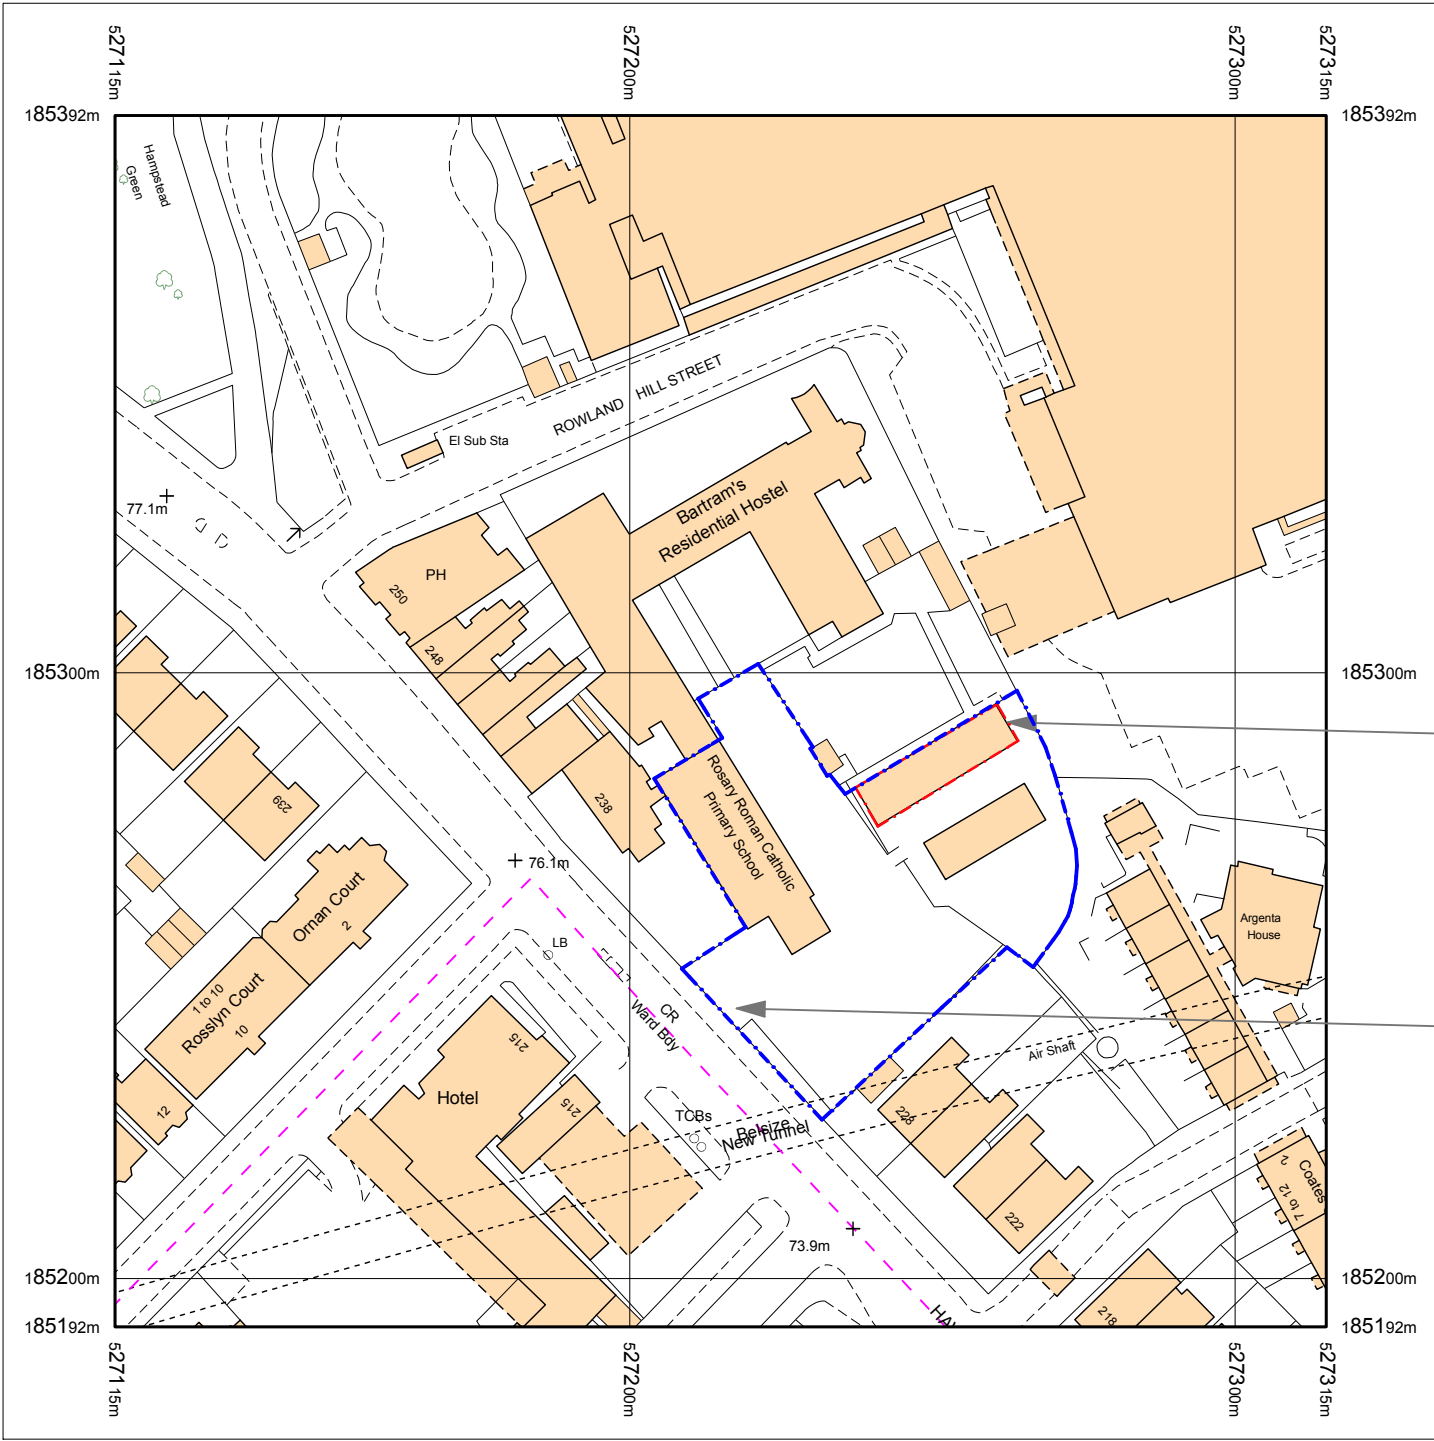

Development area (c 320m²)

Extent of school site

Proposal
(previous
building
indicated
on OS
extract)

Access
Route

Location Plan - 1:1250 (at A3)