


Rosary RC Primary School

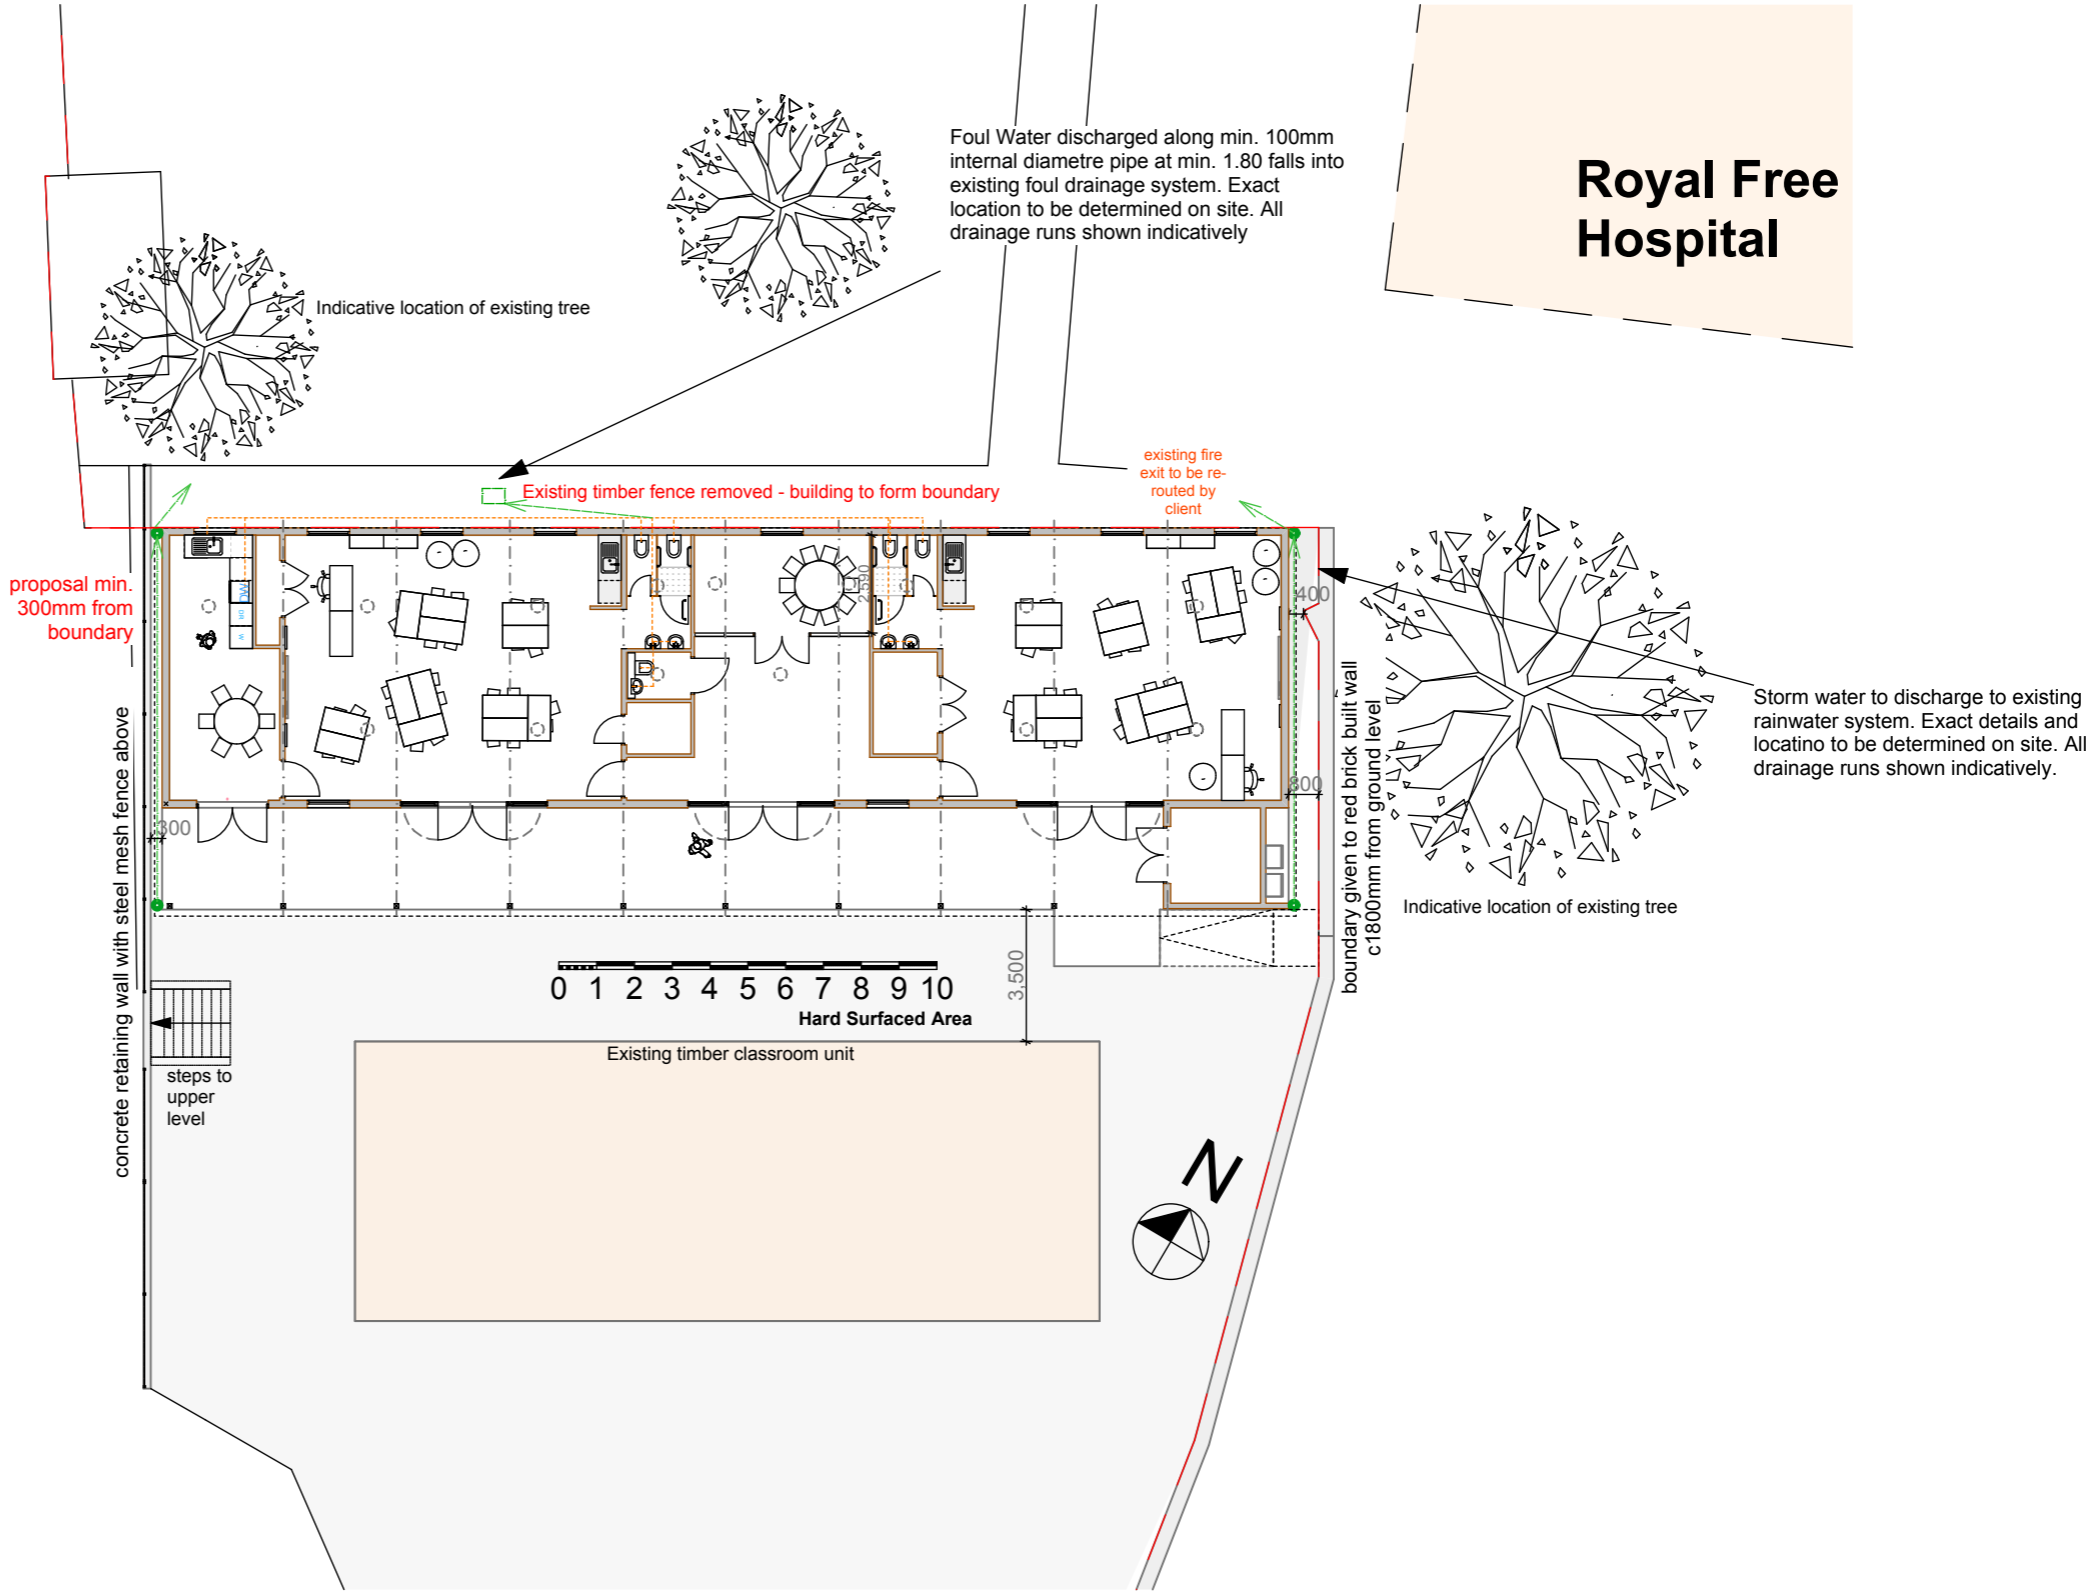

Site Plan - 1:200 (at A3)