


Section A-A: 1:100

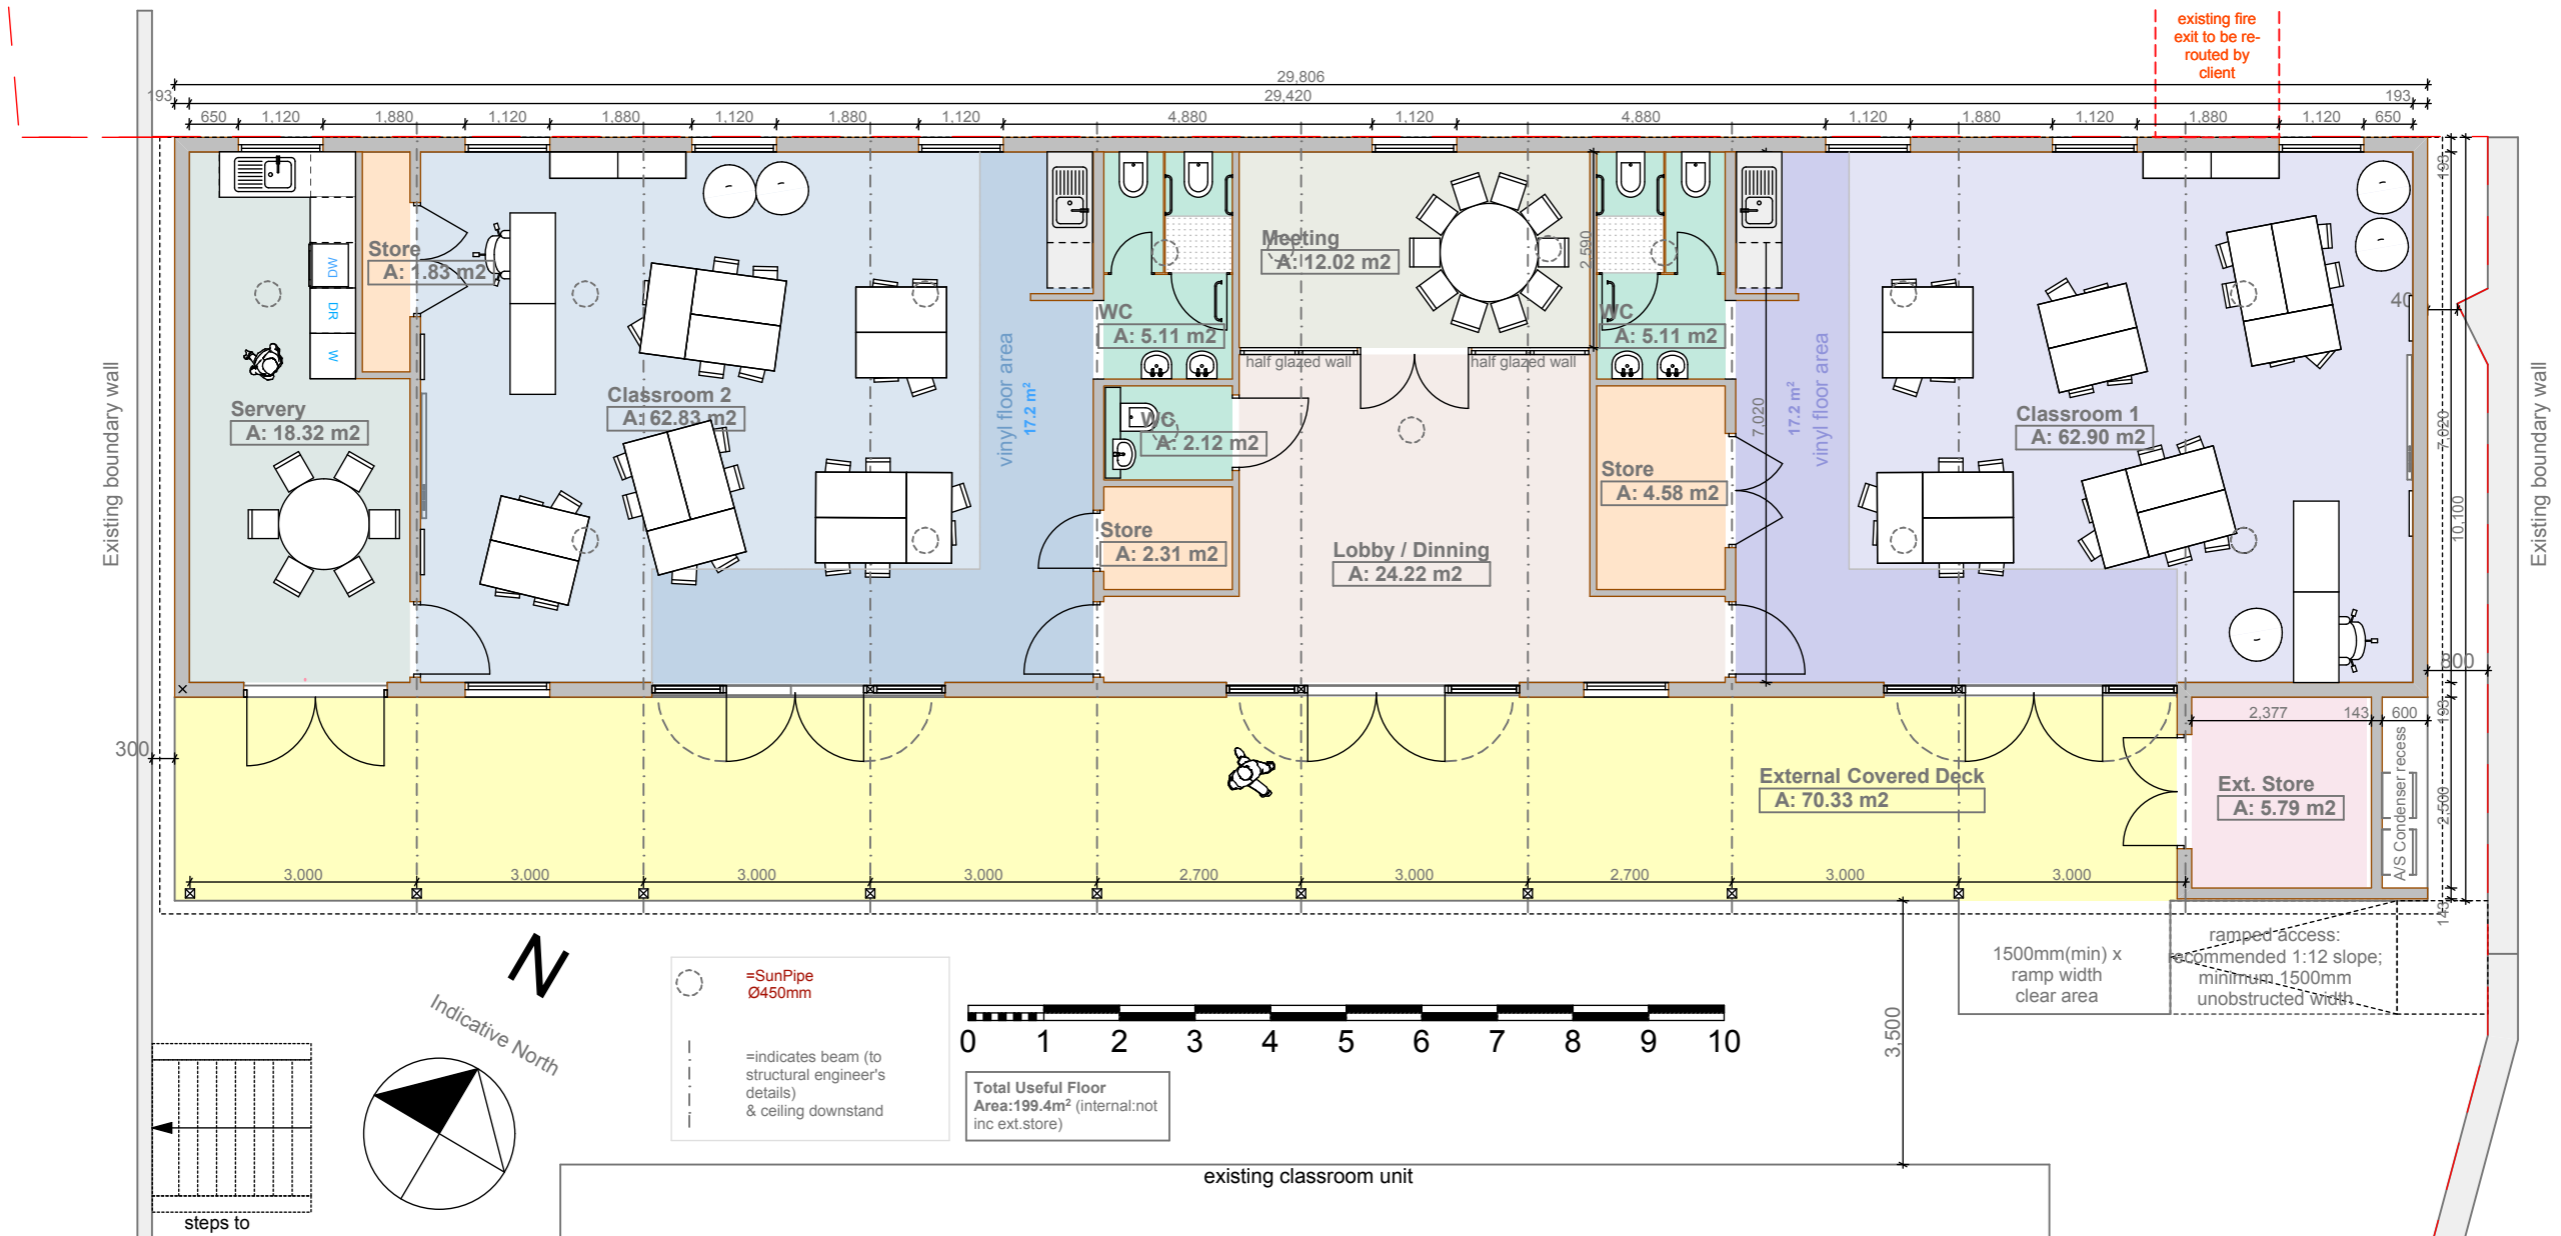

Floor Plan and Section - 1:100 (at A3)