




Front (South-East) Elevation - 1:100

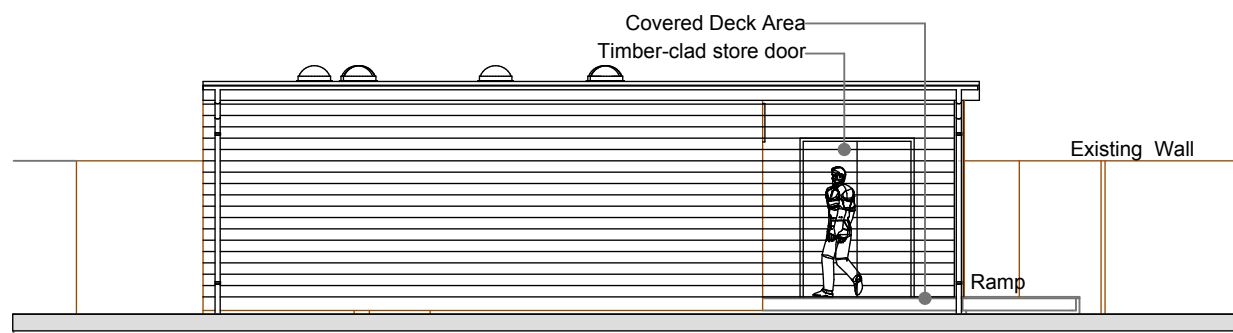

Side (South-West) Elevation - 1:100

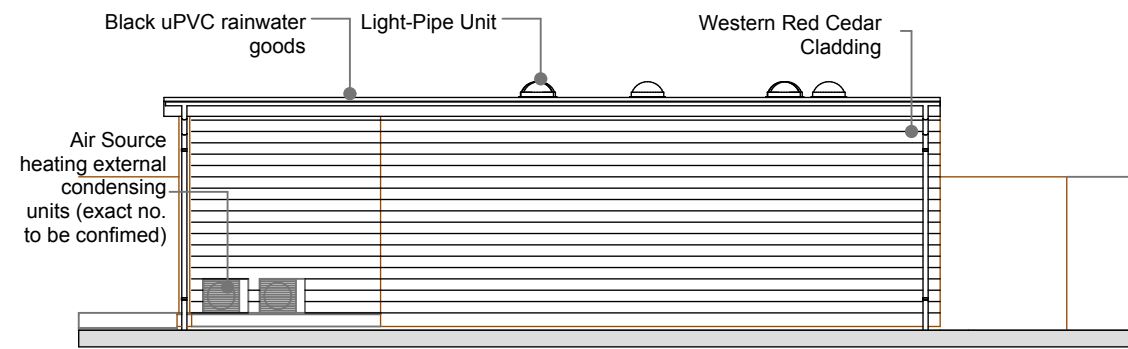

Side (North-East) Elevation - 1:100

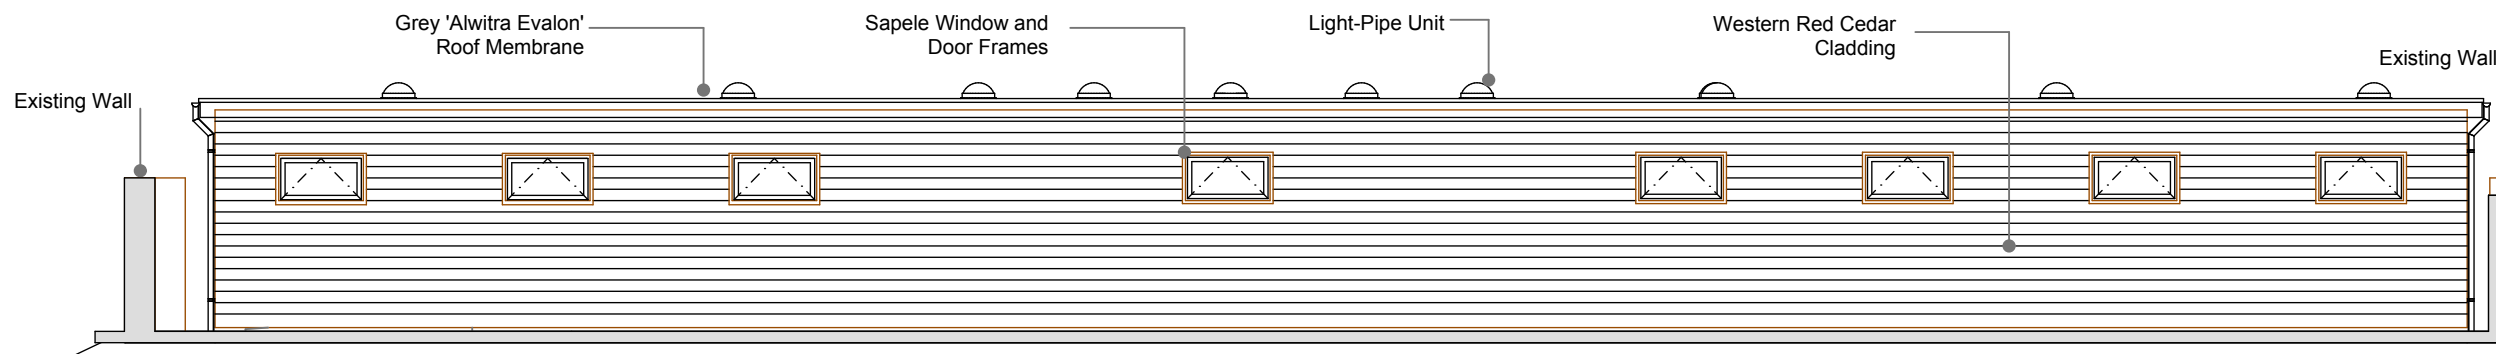

Rear (North-West) Elevation - 1:100

Elevations - 1:100 (at A3)