


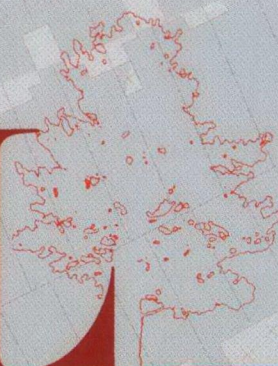

URI

URBAN REGEN LONDON



Architecture & Design

88 LOVERIDGE ROAD




SITE PLAN 1:1250



URBAN REGEN LONDON Ltd.

TITLE	SURVEY DRAWINGS	ADDRESS	88 LOVERIDGE ROAD. LONDON. NW6	
CLIENT	Mr. D. SHAFIER	SCALE	STATED @ A3	DATE MAY 2010
		DRAWING NO.	100520/01	REV.


Tel: 07970 647 449 Fax: 020 8963 9991 Email: urlondon@aol.com

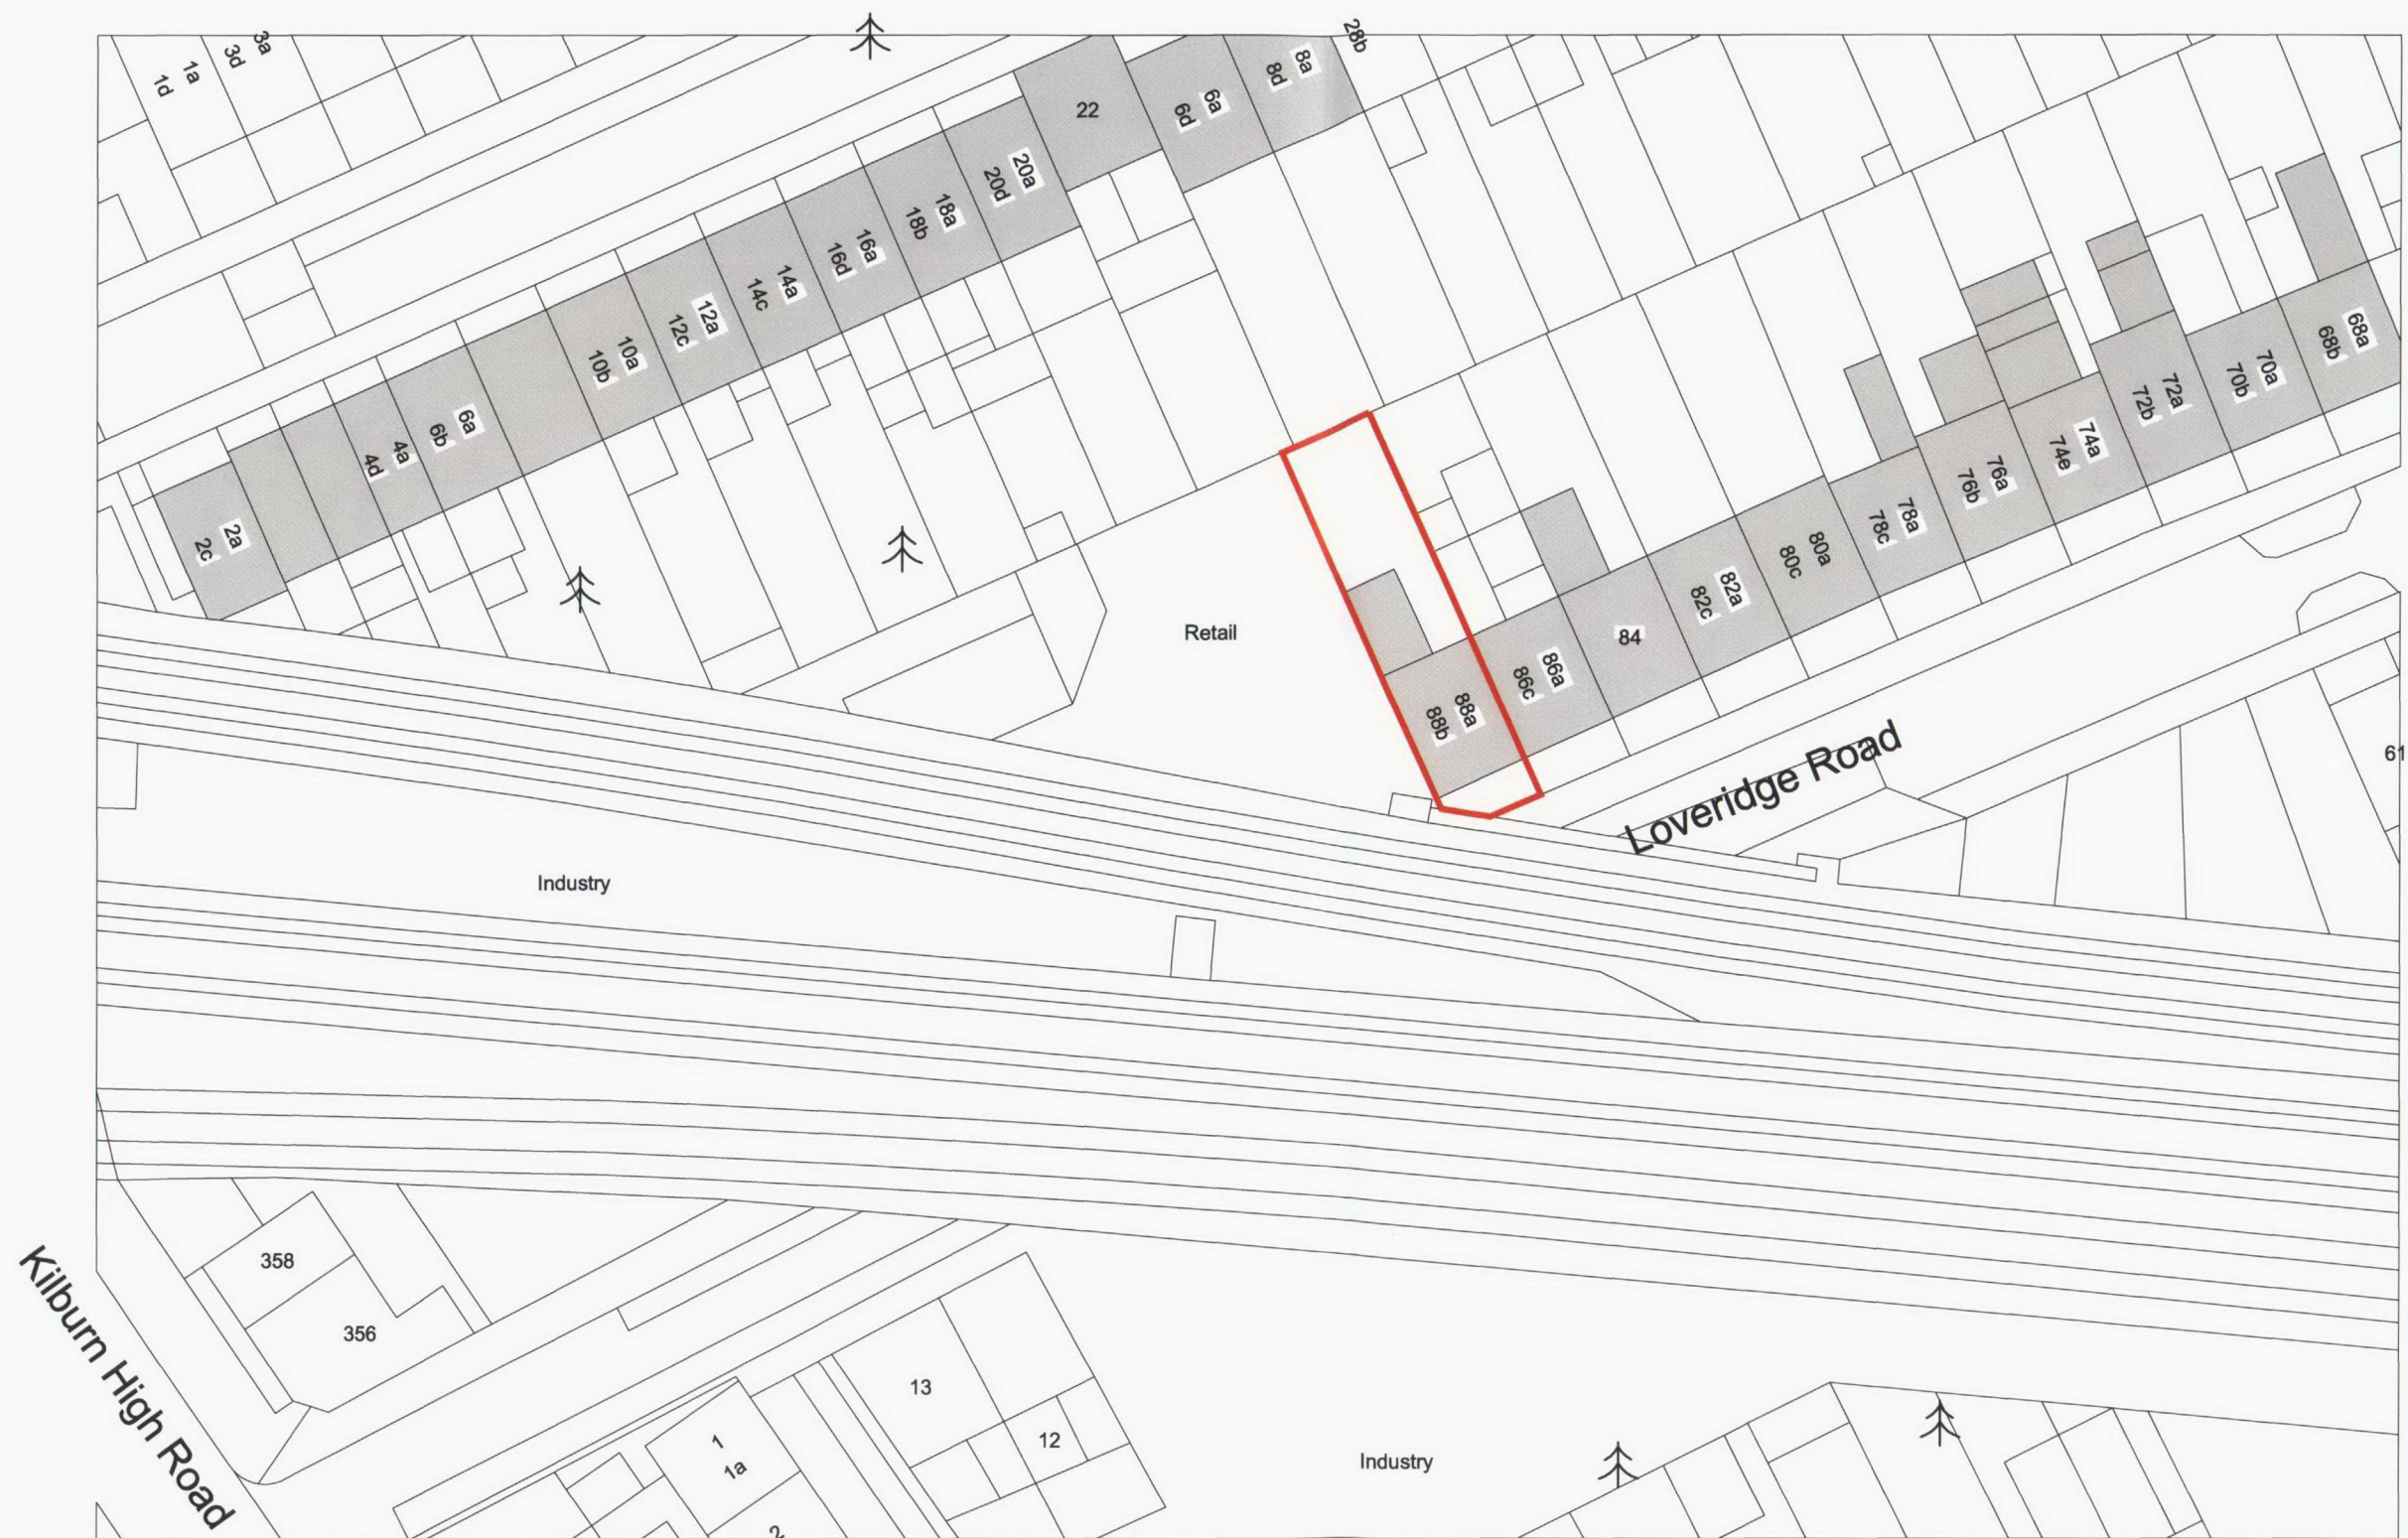


BLOCK PLAN 1:500



TITLE	SURVEY DRAWINGS	ADDRESS	88 LOVERIDGE ROAD. LONDON. NW6
CLIENT	Mr. D. SHAFIER	SCALE	STATED @ A3
		DRAWING NO.	100520/02
		DATE	MAY 2010
		REV.	

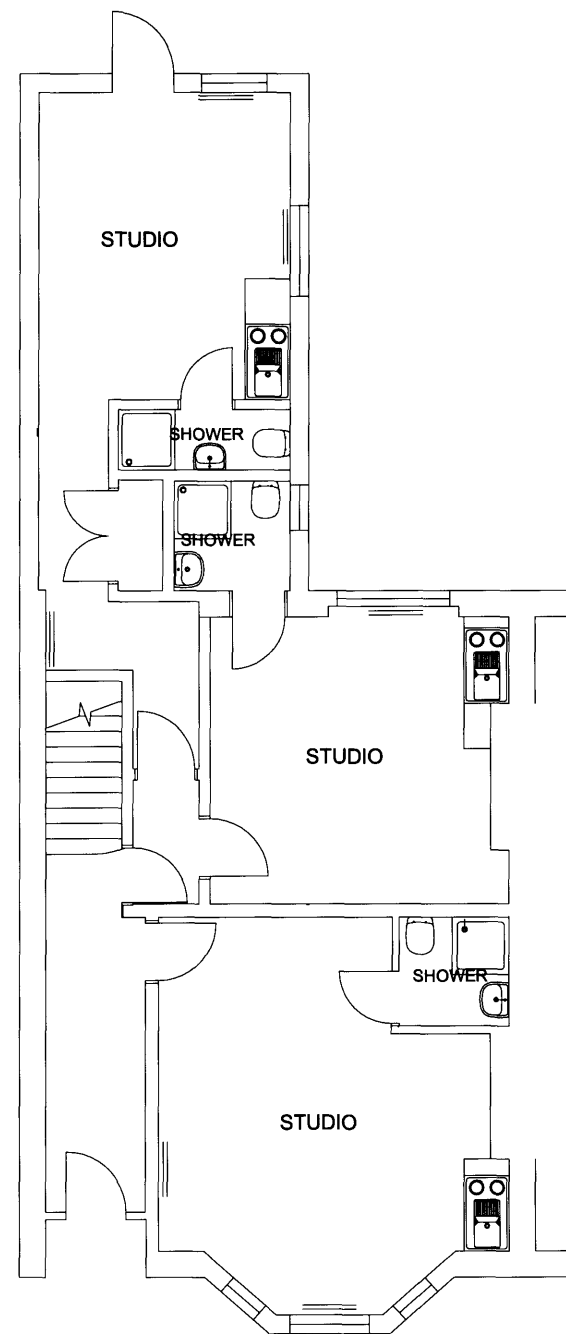

GROUND FLOOR PLAN

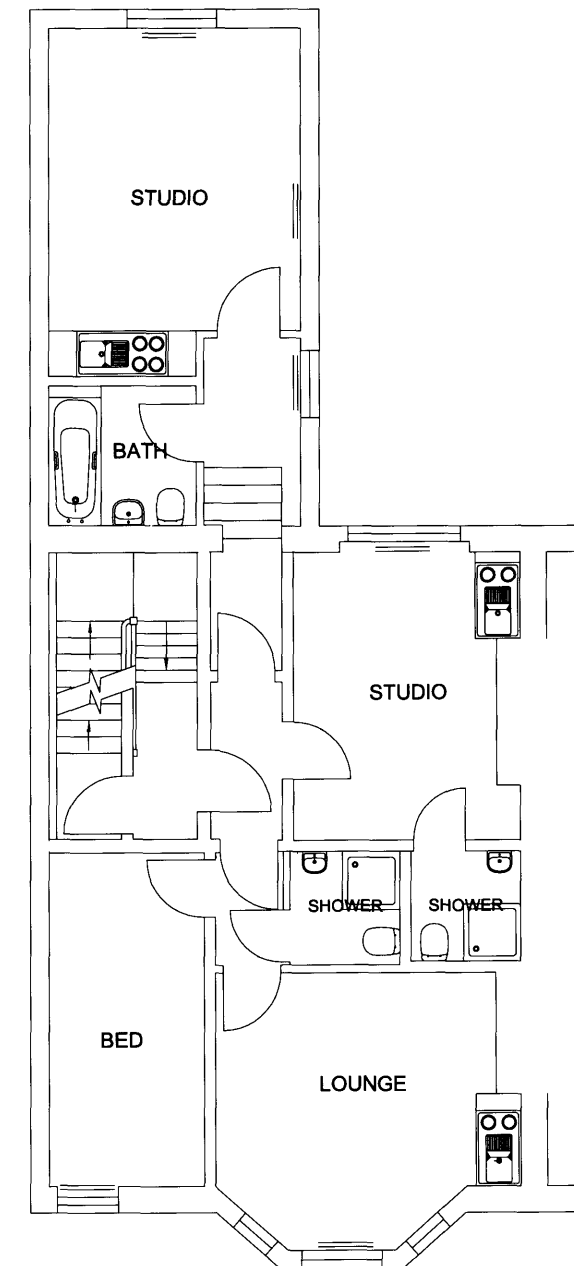

FIRST FLOOR PLAN

TITLE	SURVEY DRAWINGS	ADDRESS	88 LOVERIDGE ROAD. LONDON. NW6	
CLIENT	Mr. D. SHAFIER	SCALE	1:100 @ A3	DATE MAY 2010
		DRAWING NO.	100520/03	REV.