

FLAT 3 & 4 48 PARKHILL
ROAD LONDON NW3

EXISTING LOWER
GROUND PLAN

DWG No.: 48PR/S101

SCALE: 1 : 100 @ A3


DATE: APRIL 2010

belsize
architects


© COPYRIGHT
NOT TO BE REPRODUCED OR USED
WITHOUT PERMISSION

48 PARKHILL ROAD LONDON NW3 2YP
TEL 020 7482 4420 FAX 020 7482 4186
EMAIL: MAIL@BELSIZEARCHITECTS.COM

48 PARK HILL ROAD | 50 PARK HILL ROAD

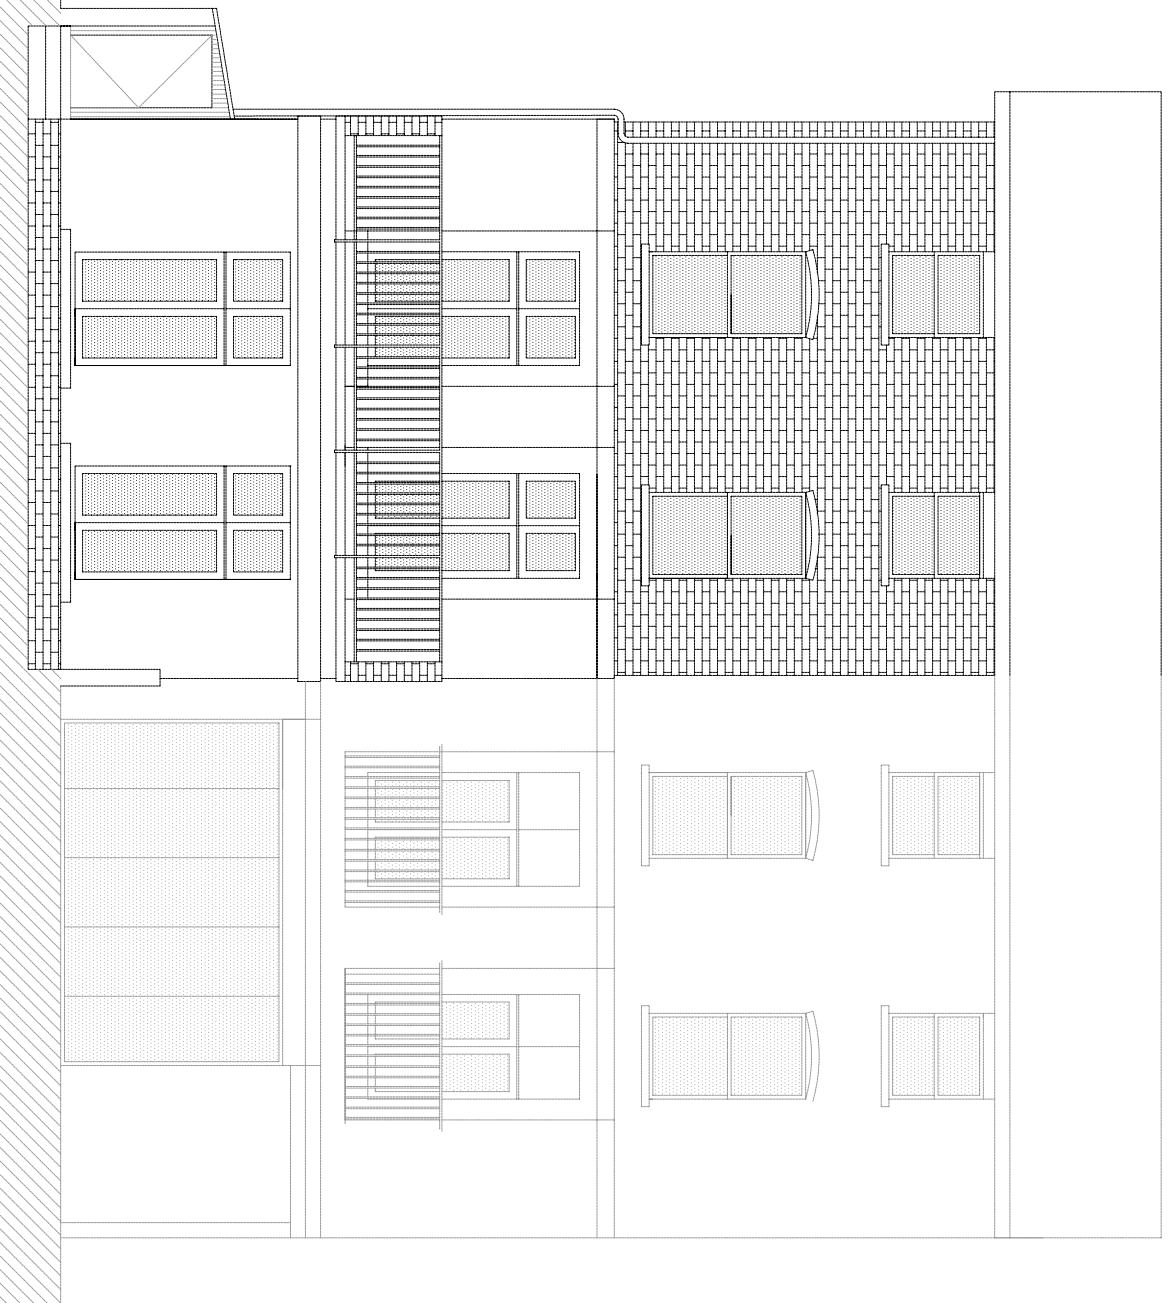

REAR FACADE EXISTING

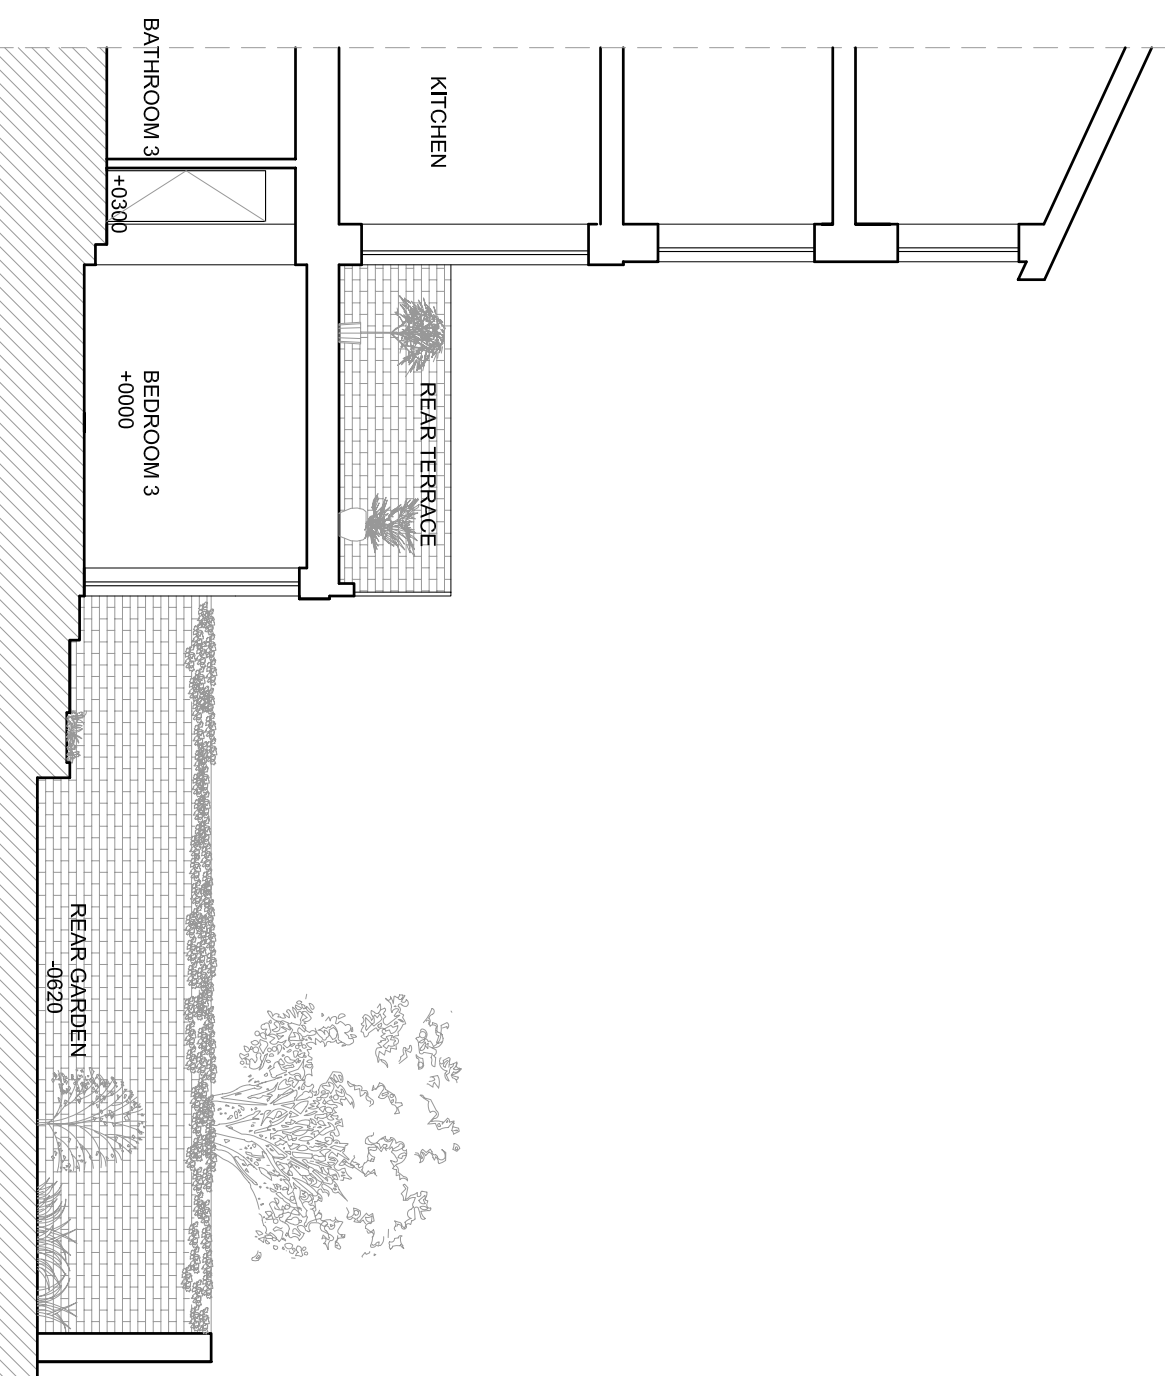

SECTION A-A EXISTING



FLAT 3 & 4 48 PARKHILL
ROAD LONDON NW3
EXISTING REAR FACADE
& SECTION A-A

DWG No.: **48PR/S201**

SCALE: 1 : 100 @ A3

DATE: MARCH 2010

helsize
architects

© COPYRIGHT
NOT TO BE REPRODUCED OR USED
WITHOUT PERMISSION

48 PARKHILL ROAD LONDON NW3 2YP
TEL 020 7482 4420 FAX 020 7482 4186
EMAIL: MAIL@HELFSIZEARCHITECTS.COM