

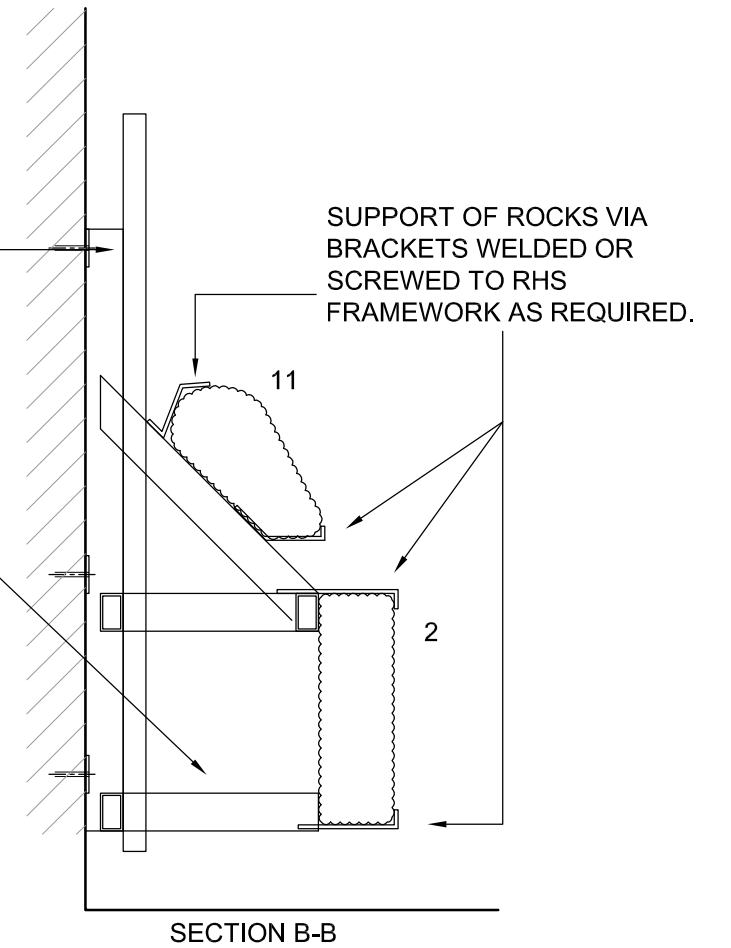
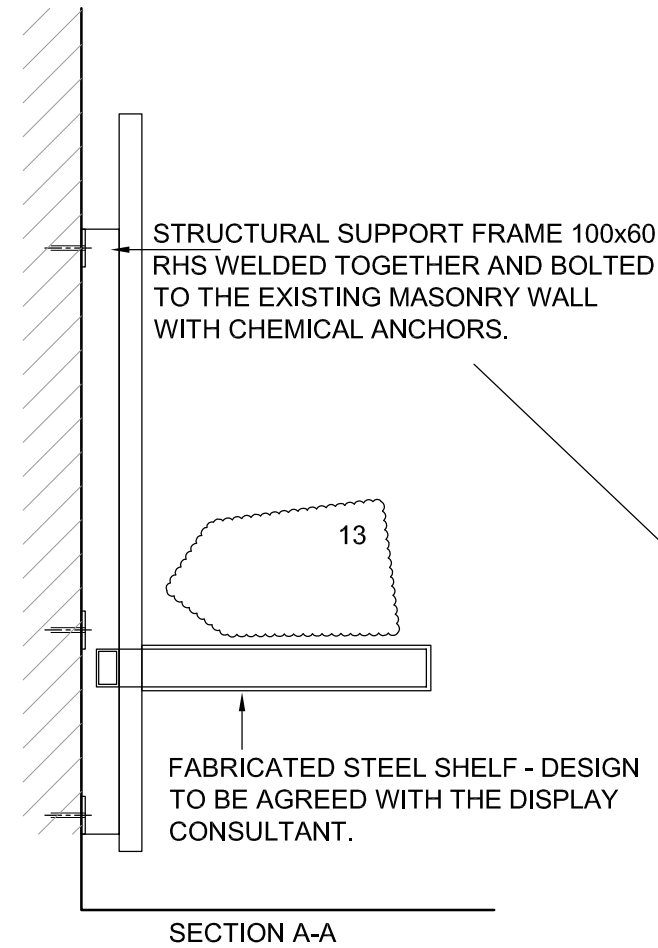


DO NOT SCALE THIS DRAWING

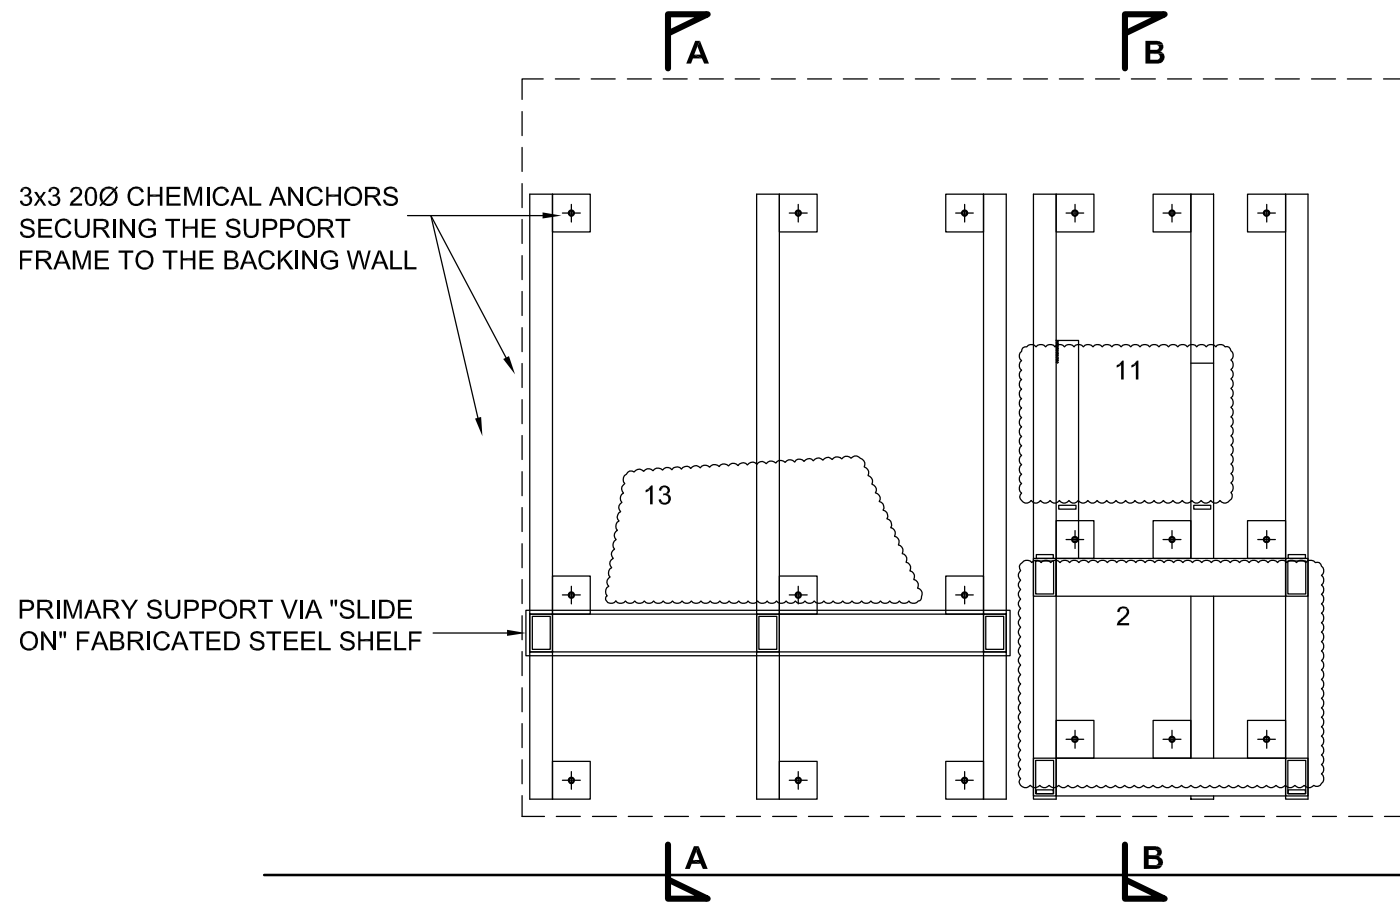

ROCKS Nos 2, 11 & 13 ARE AS ILLUSTRATED ON DRAWING No BM65 sk18 AND ARE SHOWN HERE FOR CLARIFICATION ONLY.

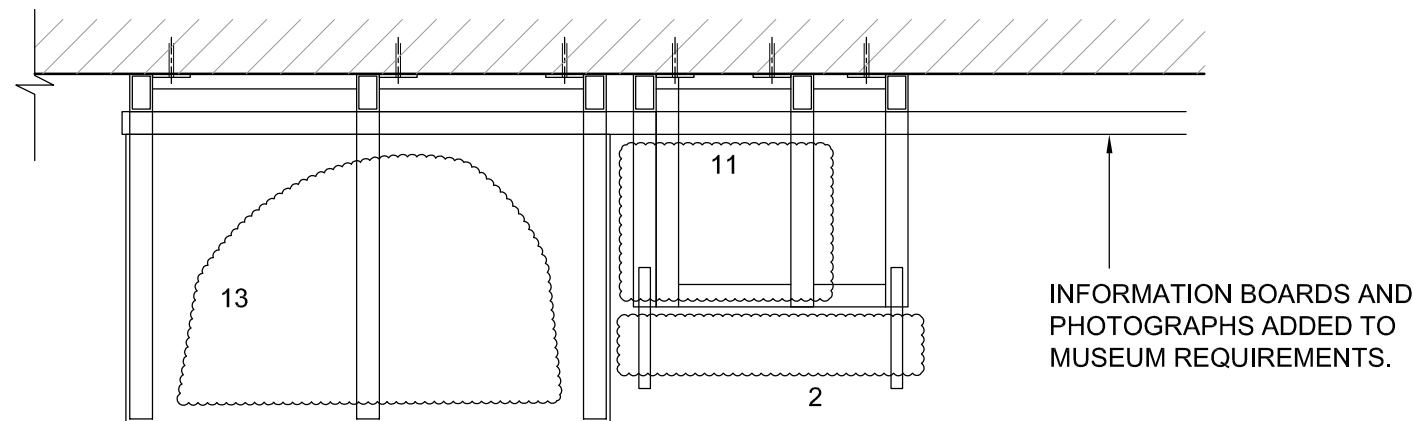

PRELIMINARY

© COPYRIGHT

project BRITISH MUSEUM - ROOM 65 ROCK ART & GONGS DISPLAY	date JUN 2010	scale 1:20 @ A3			
drawing title SUPPORT FRAMES	job no. 16115	drg. no. 3.02	rev		
			rev	description	date

Hockley & Dawson
 Consulting Engineers
 Telephone 01483 - 548784
 Facsimile 01483 - 268765
 E-mail admin@hockleyanddawson.co.uk
 Internet www.hockleyanddawson.co.uk
 Hockley & Dawson Consulting Engineers Limited
 The Great Barn
 Smithbrook Barns
 Cranleigh
 Surrey
 GU6 8LH