



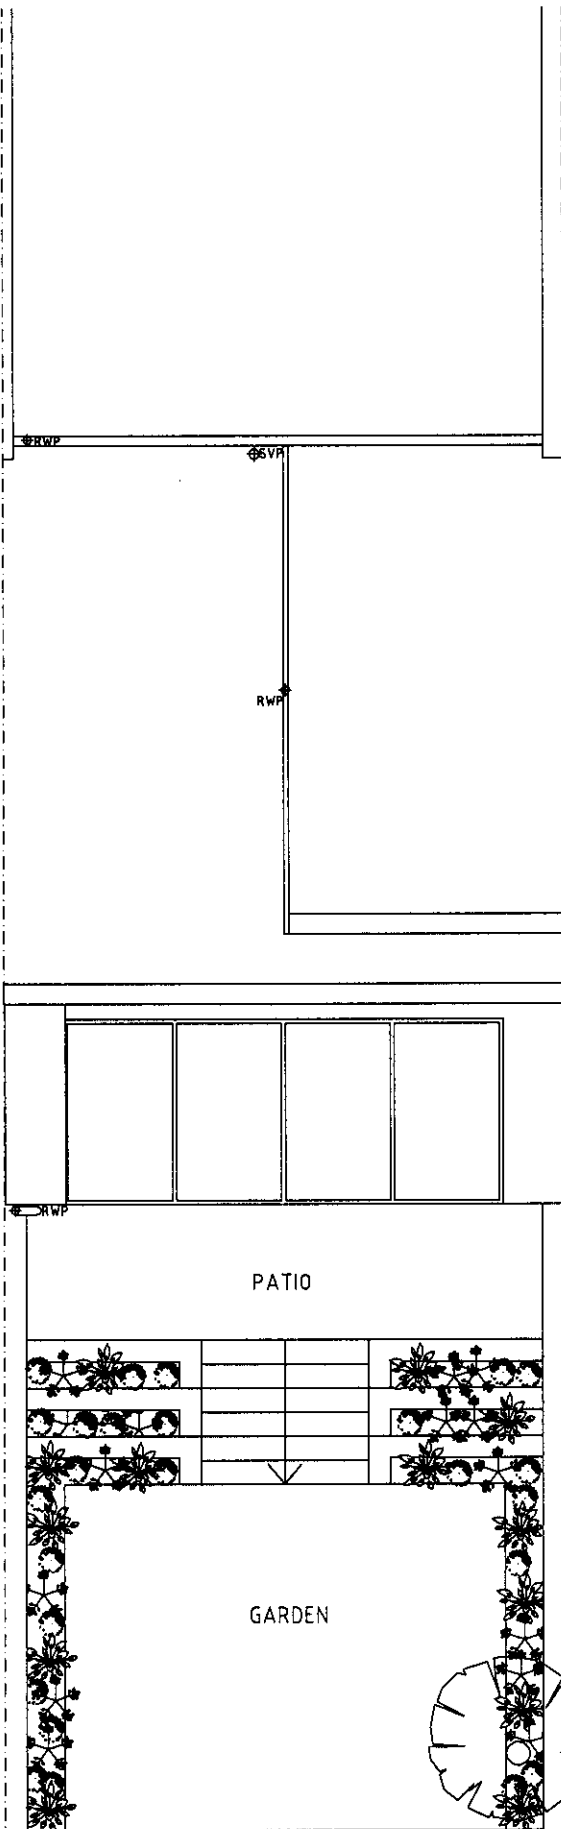

APPROVED ROOF PLAN

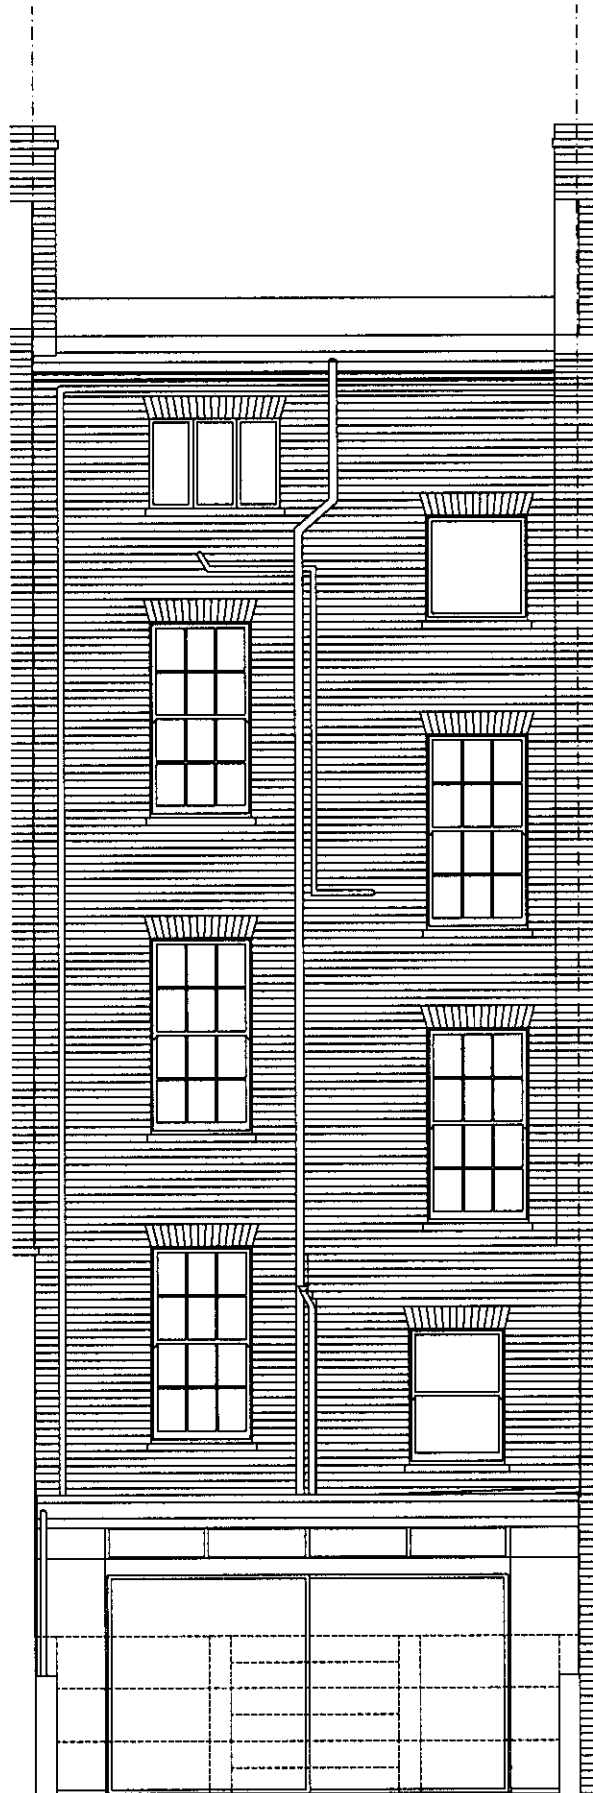

APPROVED REAR ELEVATION

AMENDMENTS	
A	CONCEPT TO SHOP & LAMINATE
B	
C	
D	
E	
F	
G	
H	
J	
K	
L	
M	
N	
T.G.N ARCHITECTS LTD	
LONDON ROAD	
137-139 GLOUCESTER AVENUE	
N.W.1	
CONTACT	
137-139 GLOUCESTER AVENUE	
N.W.1	
AS APPROVED PLAN & REAR ELEVATION	
SCALE	1:50
DATE	01-10
BY	HB
FOR	NRLT
1004 S 1A	