


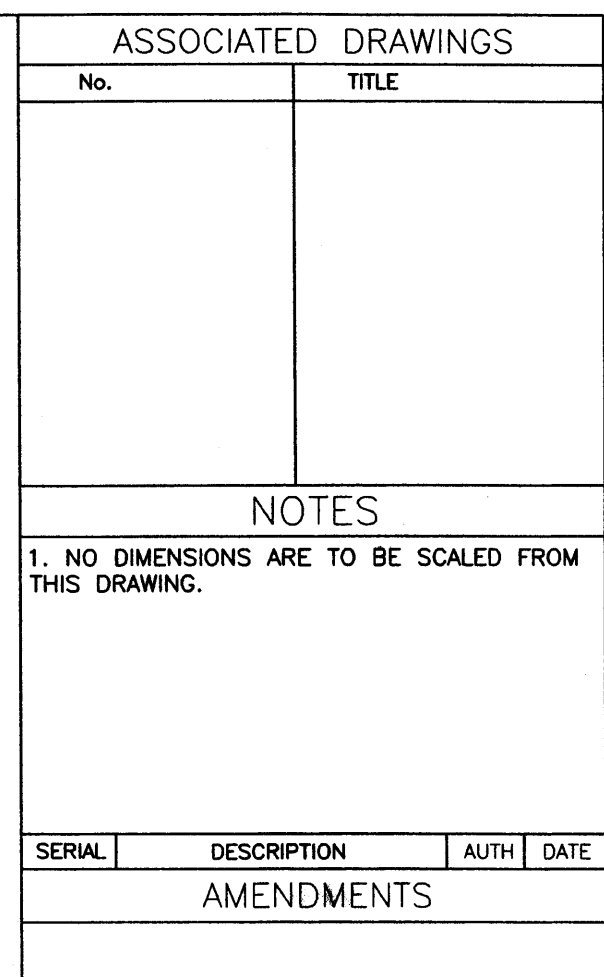

SECTION B-B
SCALE 1:50

CLIENT THE RELIGIOUS SOCIETY OF FRIENDS											
JOB LOCATION FRIENDS HOUSE 173-177 EUSTON ROAD, NW1 2BJ											
DRAWING TITLE PROPOSED PLATFORM LIFT IN ELEVATION & SECTION B-B											
DRAWING No 09.1291.05											
SCALE 1:50						DATE OCTOBER 09					

TSIG
