


SECTION A-A
SCALE 1:50

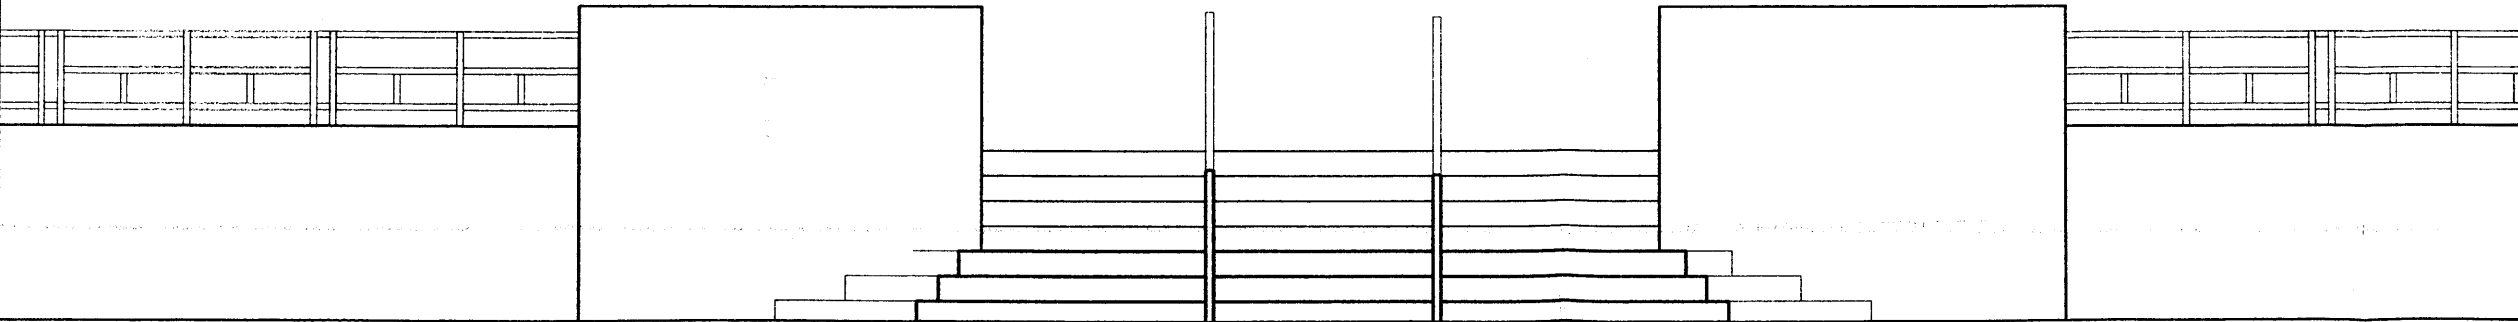

EXISTING ELEVATION
SCALE 1:50

ASSOCIATED DRAWINGS

No.	TITLE

NOTES

1. NO DIMENSIONS ARE TO BE SCALED FROM THIS DRAWING.

SERIAL	DESCRIPTION	AUTH	DATE
--------	-------------	------	------

AMENDMENTS

CLIENT

THE RELIGIOUS SOCIETY
OF FRIENDS

JOB LOCATION

FRIENDS HOUSE
173-177 EUSTON ROAD,
NW1 2BJ

DRAWING TITLE

EXISTING
ELEVATION & SECTION A-A

DRAWING No

09.1291.02

SCALE
1:50

DATE
OCTOBER 09



THOMAS & THOMAS
CHARTERED BUILDING SURVEYORS

30a GREEN LANE
NORTHWOOD, MIDDLESEX, HA6 2QB
TEL: 020 8560 9404

EMAIL: mail@ttsurveyors.co.uk

DRAWN BY J.W.CALLARD	CHECKED	SIG.
-------------------------	---------	------