


DATUM LEVEL 10,000
SURVEY STATION 101

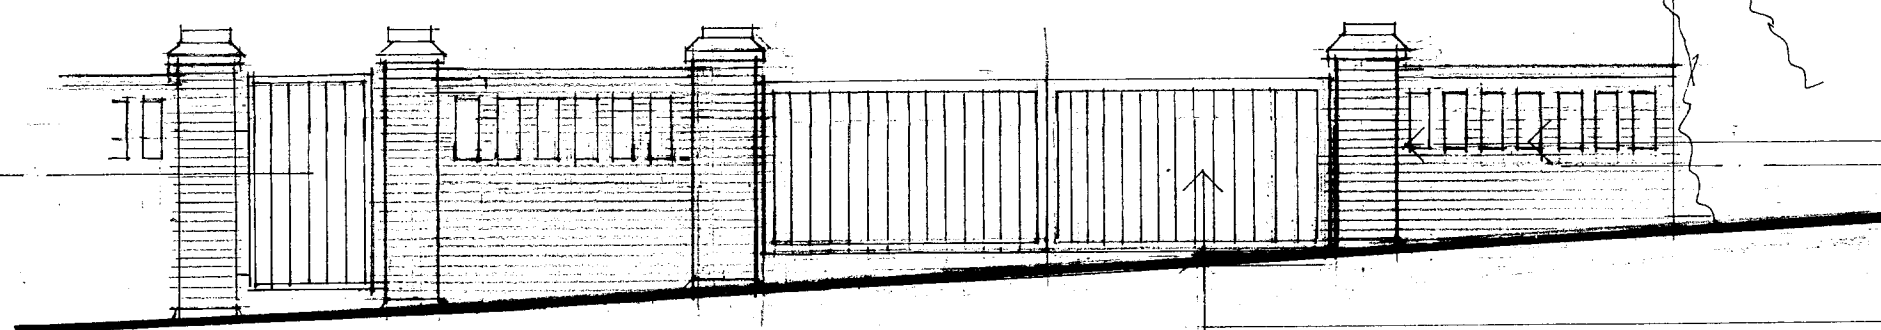

PAVEMENT ELEVATION

FACING BRICKWORK TO MATCH ADJOINING PROPERTIES, WITH RED BRICK CAPS AND ALL DETAILING TO MATCH.

ELECTRICALLY OPERATED MILD STEEL SLIDING GATES TO LOCAL AUTHORITY APPROVAL.

BRICKS "DRIVEWAY PRIOR" PERMEABLE BLOCK PAVING BY MARSHALLS (REFER TO DRG NO 09/17/03 FOR DETAILS)

REINFORCED CONCRETE RETAINING WALL, FOR DETAILS SEE ENGINEERS DETAILS.



ELEVATION X-X

MILD STEEL RAILINGS TO L.A. APPROVAL, PAINTED GLOSS BLACK.

RED SEMI-ENGINEERING BRICK ON EDGE CAPPING.

ADD FACING BRICKWORK TO MATCH ELSEWHERE TO EXISTING GARAGE CONCRETE RETAINING WALL.

DATUM LEVEL 10,000 SURVEY STATION 101

FACING BRICKWORK TO MATCH FRONT BOUNDARY WALL.

ALLOW FOR CLEANSING & REPOINTING BRICKWORK AFTER REDUCTION OF LEVELS

EXISTING SVP TO REMAIN
ALLOW FOR ADJUSTING THE LEVEL OF EXISTING GULLY INCLUDING R.V.P.

1100MM HIGH HALF BRICK REFUSE STORE ENCLOSURE FOR TWO WHEELIE BINS.

SEMI-SUNKEN GAS METER - SERVICE REPOSITIONED AS SHOWN
EXISTING COMBINED DRAIN I.L. 3500MM IS TO BE REDUCED TO ALIGN WITH NEW STAIRS QUARTER LANDING, RECESSED COVER TO RECEIVE PORTLAND STONE FINISH.

PERMEABLE BLOCK PAVING COLOUR BRACKEN (SEE DRG NO 09/17/03 FOR DETAILS)

PORTLAND STONE TREADS, RISERS AND LANDINGS (SEE DRG NO 09/17/03 FOR DETAILS)

100MM DIA DUCT FOR ELECTRICAL SUPPLY FROM CCU TO SLIDING GATES.

EXISTING COMBINED DRAIN I.L. 3500MM IS TO BE REDUCED TO ALIGN WITH NEW BLOCK PAVING LEVEL. RECESSED COVER TO RECEIVE BLOCK PAVING FINISH.

WATER-BOSS STOP VALVE

DASHED LINE INDICATES EXTENT OF BUILDING AT LOWER GROUND FLOOR LEVEL.

EXISTING COMBINED DRAINAGE MANHOLE TO REMAIN

EXISTING R.V.P.'S & GULLY TO REMAIN

SOFT LANDSCAPING

SOFT LANDSCAPING PROPOSALS FOR PLANTER BOXES.

① EUCALYPTUS (MYRTHEDEA MELI) STAGGERED PLANTING @ 12MTR C/S.

② GERANIUM (PERLARGONIUM, GRAVEOLENS) STAGGERED PLANTING @ 600MM C/S.

RAISED PLANTER BOXES WITH FACING BRICKWORK TO MATCH BOUNDARY WALLS.

PERMEABLE BLOCK PAVING COLOUR BRACKEN (SEE DRG NO 09/17/03 FOR CONSTRUCTION MAKE UP).

DATUM LEVEL 10,000 SURVEY STATION 101

EXISTING VEHICLE CROSS OVER IS TO BE ADAPTED TO SUIT THE NEW SITUATION, ALL TO L.A. REQUIREMENTS.

ELEVATION Y-Y

MILD STEEL RAILINGS TO L.A. APPROVAL, PAINTED BLACK.

FACING BRICKS TO MATCH FRONT BOUNDARY WALL.

ADD FACING BRICKWORK TO MATCH ELSEWHERE TO EXISTING GARAGE CONCRETE RETAINING WALL.

26.5.10.
A. DRAWING AMENDED TO ACCORD WITH LEVEL SURVEY, AMENDMENTS TO MATERIAL FINISHES

PROPOSED ALTERATIONS TO FRONT GARDEN AT 44 ARKWRIGHT ROAD LONDON, NW3.

PLAN SECTIONS & ELEVATIONS AS PROPOSED

DATE: JULY 09 SCALE: 1/50

C STEVENS
79 GLADSTONE ROAD
LONDON
SW19 1QR
tele 020-8540-0369

DRG NO:
09/17/02^A

PLAN

ARKWRIGHT ROAD